
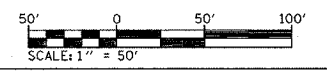


FAP ROUTE	SECTION	COUNTY	TOTAL SHEETS	SHEET NO.
604	102TS	MADISON	37	18
STA.		TO STA.		
CONTRACT NO.: 76798				

PLAN	SURVEYED	BY	DATE
NOTE BOOK	ALIGNED		
NO.	RT. OF WAY CHECKED		
	JOB FILE NAME		

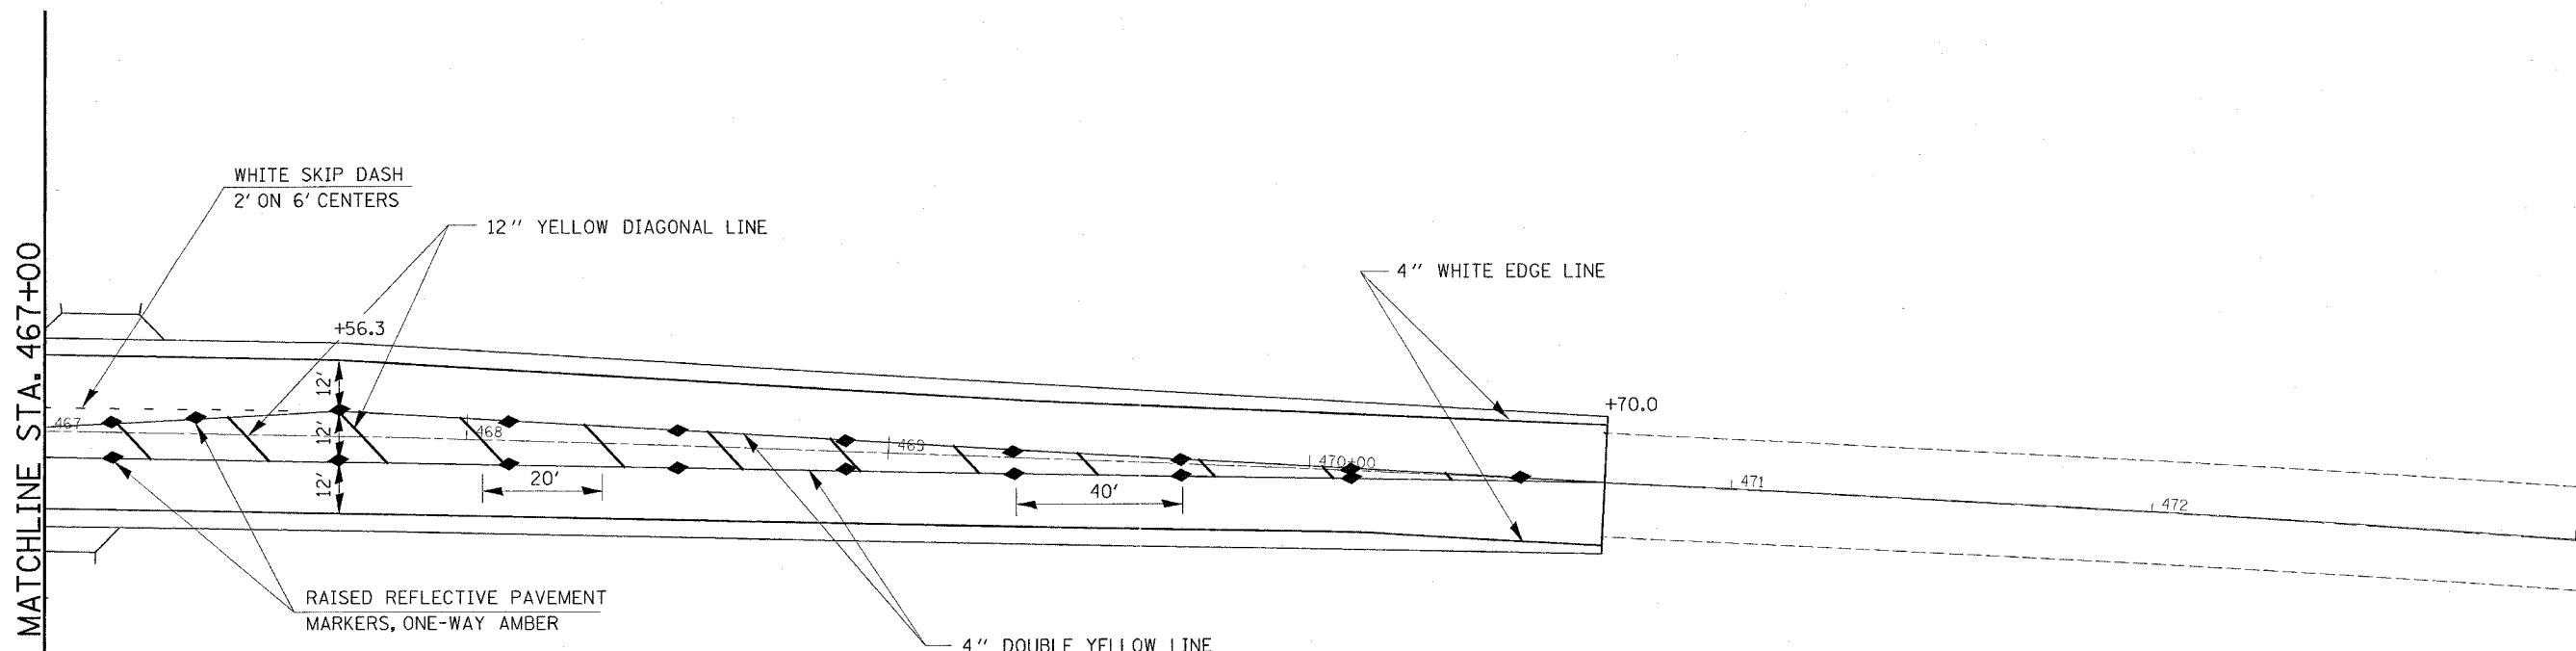

REVISIONS	
NAME	DATE

ILLINOIS DEPARTMENT OF TRANSPORTATION
PAVEMENT MARKING PLAN

FAP ROUTE 604
SECTION 102TS
MADISON COUNTY

DRAWN BY: