


FAP ROUTE	SECTION	COUNTY	TOTAL SHEETS	SHEET NO
604	102TS	MADISON	37	20
STA.		TO STA.		
CONTRACT NO.: 76798				

PLAN	SUBMITTED	DATE
NOTE BOOK	PLOTTED	
NO.	BY	
	DATE	
	FILE NAME	

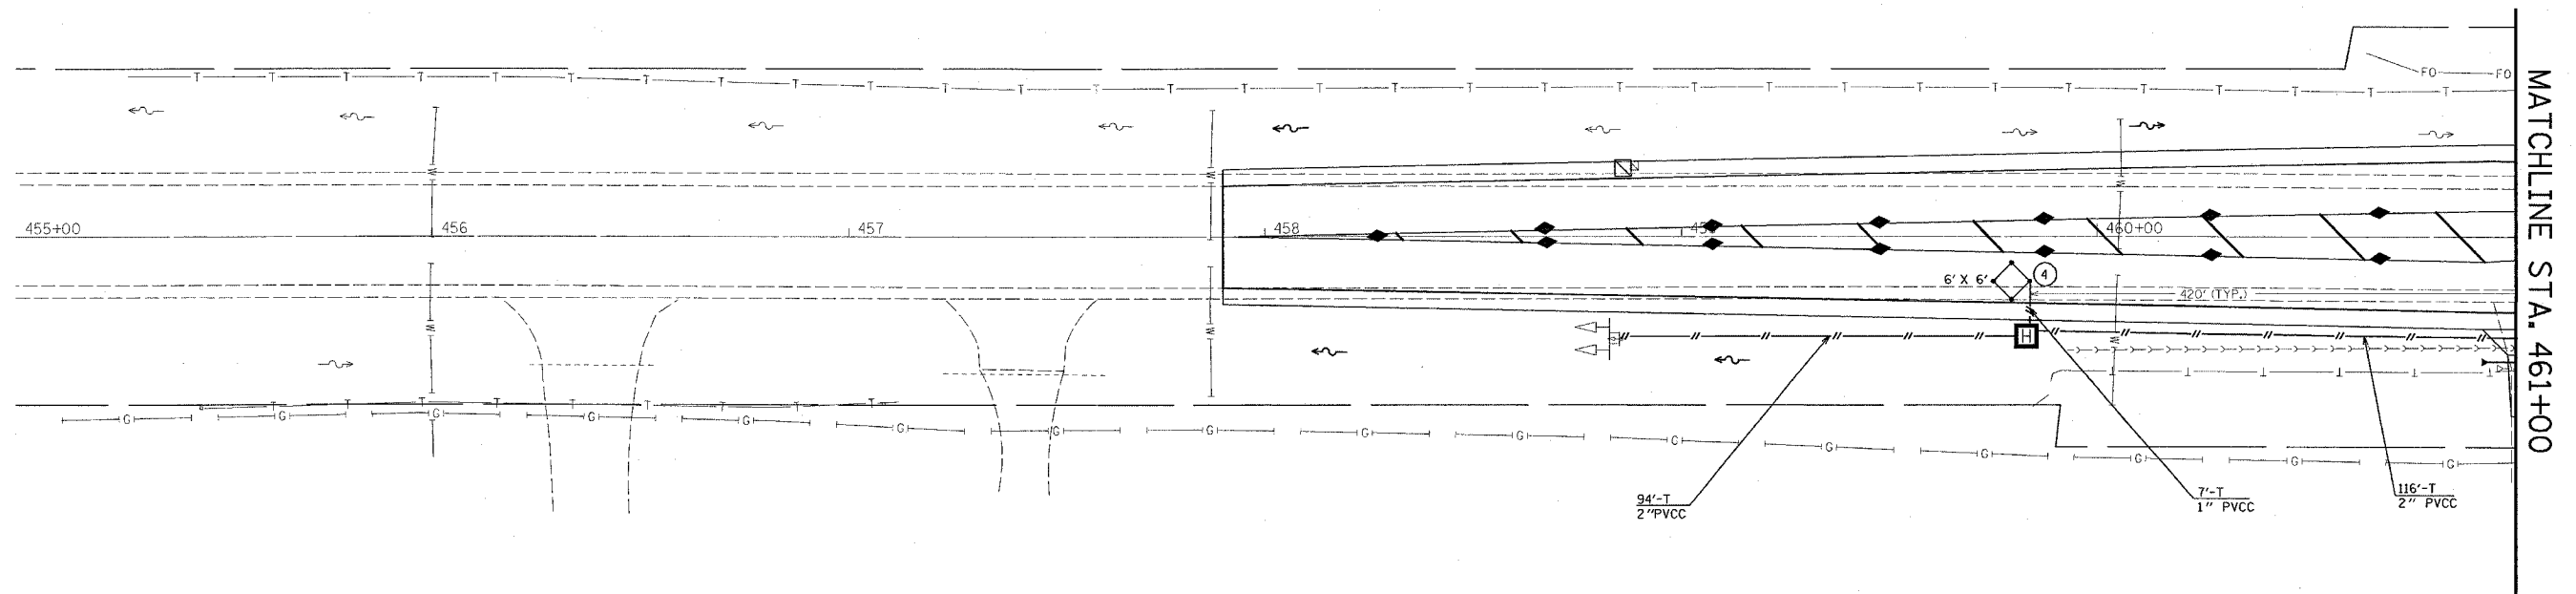

MATCHLINE STA. 461+00



REVISIONS	
NAME	DATE

ILLINOIS DEPARTMENT OF TRANSPORTATION  
**TRAFFIC SIGNAL INSTALLATION**  
**IL ROUTE 159 @ MORO RD.**

FAP ROUTE 604  
SECTION 102TS  
MADISON COUNTY

DRAWN BY:

PLOT DATE: Friday January 07, 2005 @ 11:33:41 AM