

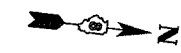


FAP ROUTE	SECTION	COUNTY	TOTAL SHEETS	SHEET NO.
604	102TS	MADISON	37	22
STA.		TO STA.		
CONTRACT NO.: 76798				

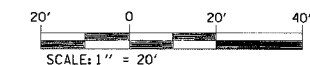

PLAN	SUBMITTED	BY	DATE
NO.	NO.	NAME	
		CADD FILE NAME	

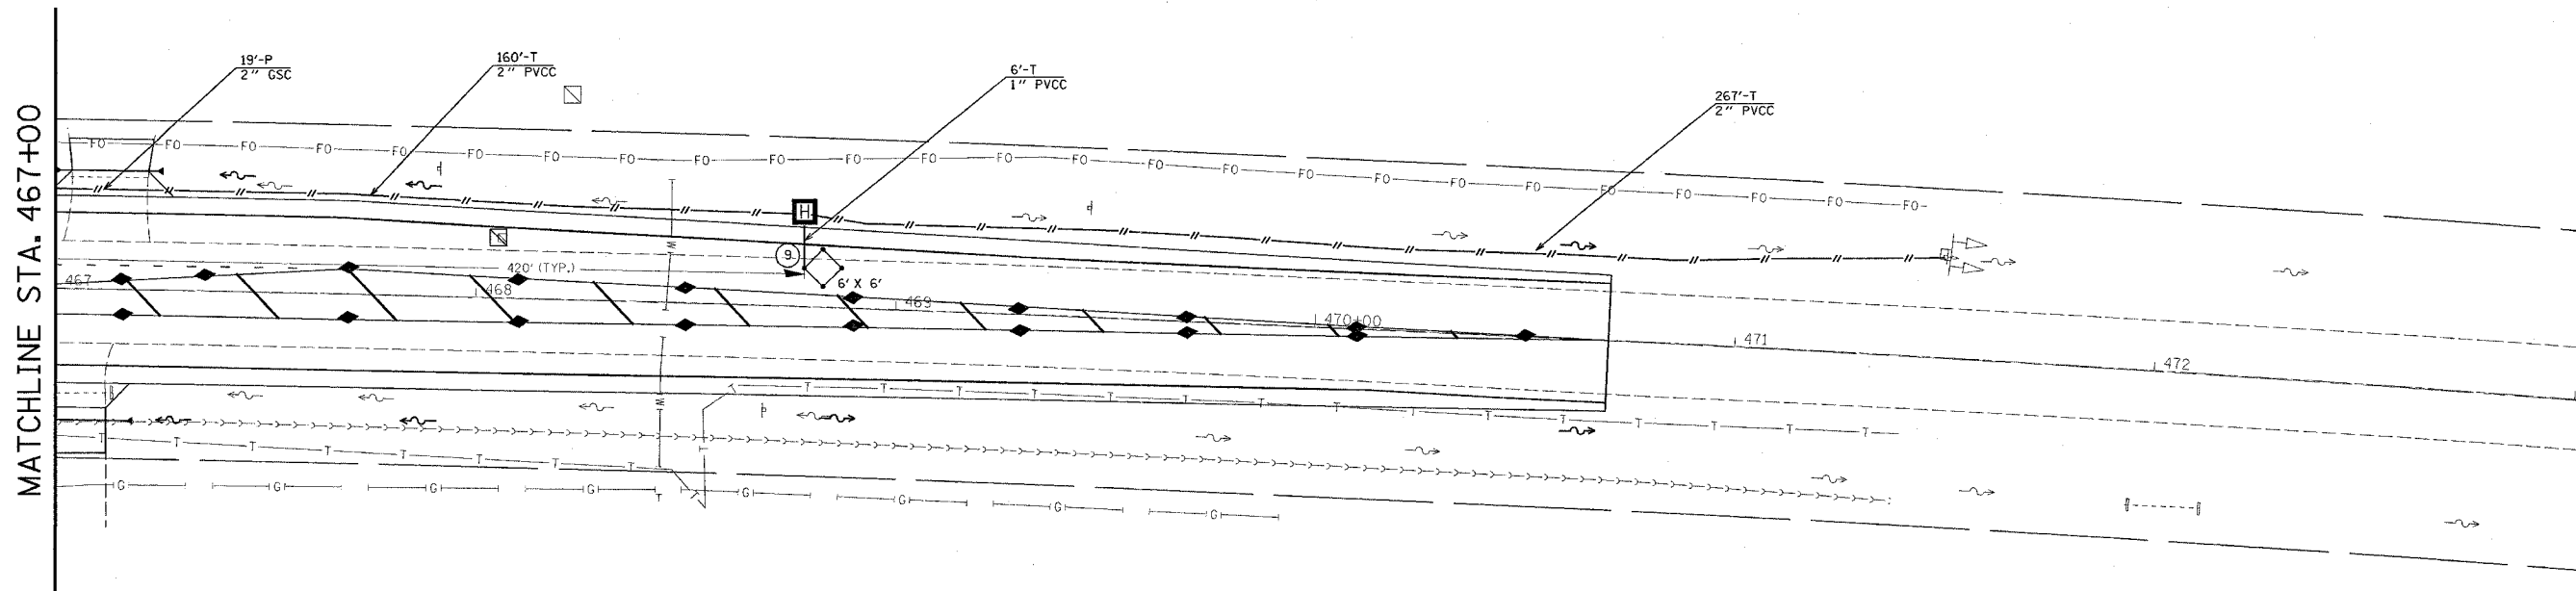

REVISIONS	
NAME	DATE

ILLINOIS DEPARTMENT OF TRANSPORTATION  
**TRAFFIC SIGNAL INSTALLATION**  
**IL ROUTE 159 @ MORO RD.**  
 FAP ROUTE 604  
 SECTION 102TS  
 MADISON COUNTY

DRAWN BY:

1/7/2005 11:33:42 AM  
 c:\projects\604\traffic\1\1\pin05904a.dgn LV=1-63