


F.A.P. RTE.	SECTION	COUNTY	TOTAL SHEETS	SHEET NO.
604	102TS	MADISON	37	25
CONTRACT NO. 76798				
FED. ROAD DIST. NO.	ILLINOIS FED. AID PROJECT			

FINAL SURVEY	SURVEYED	PLOTTED	DATE
NOTE BOOK NO.	TEMP. AREAS CHECKED		

ORIGINAL SURVEY	SURVEYED	PLOTTED	DATE
NOTE BOOK NO.	TEMP. AREAS CHECKED		

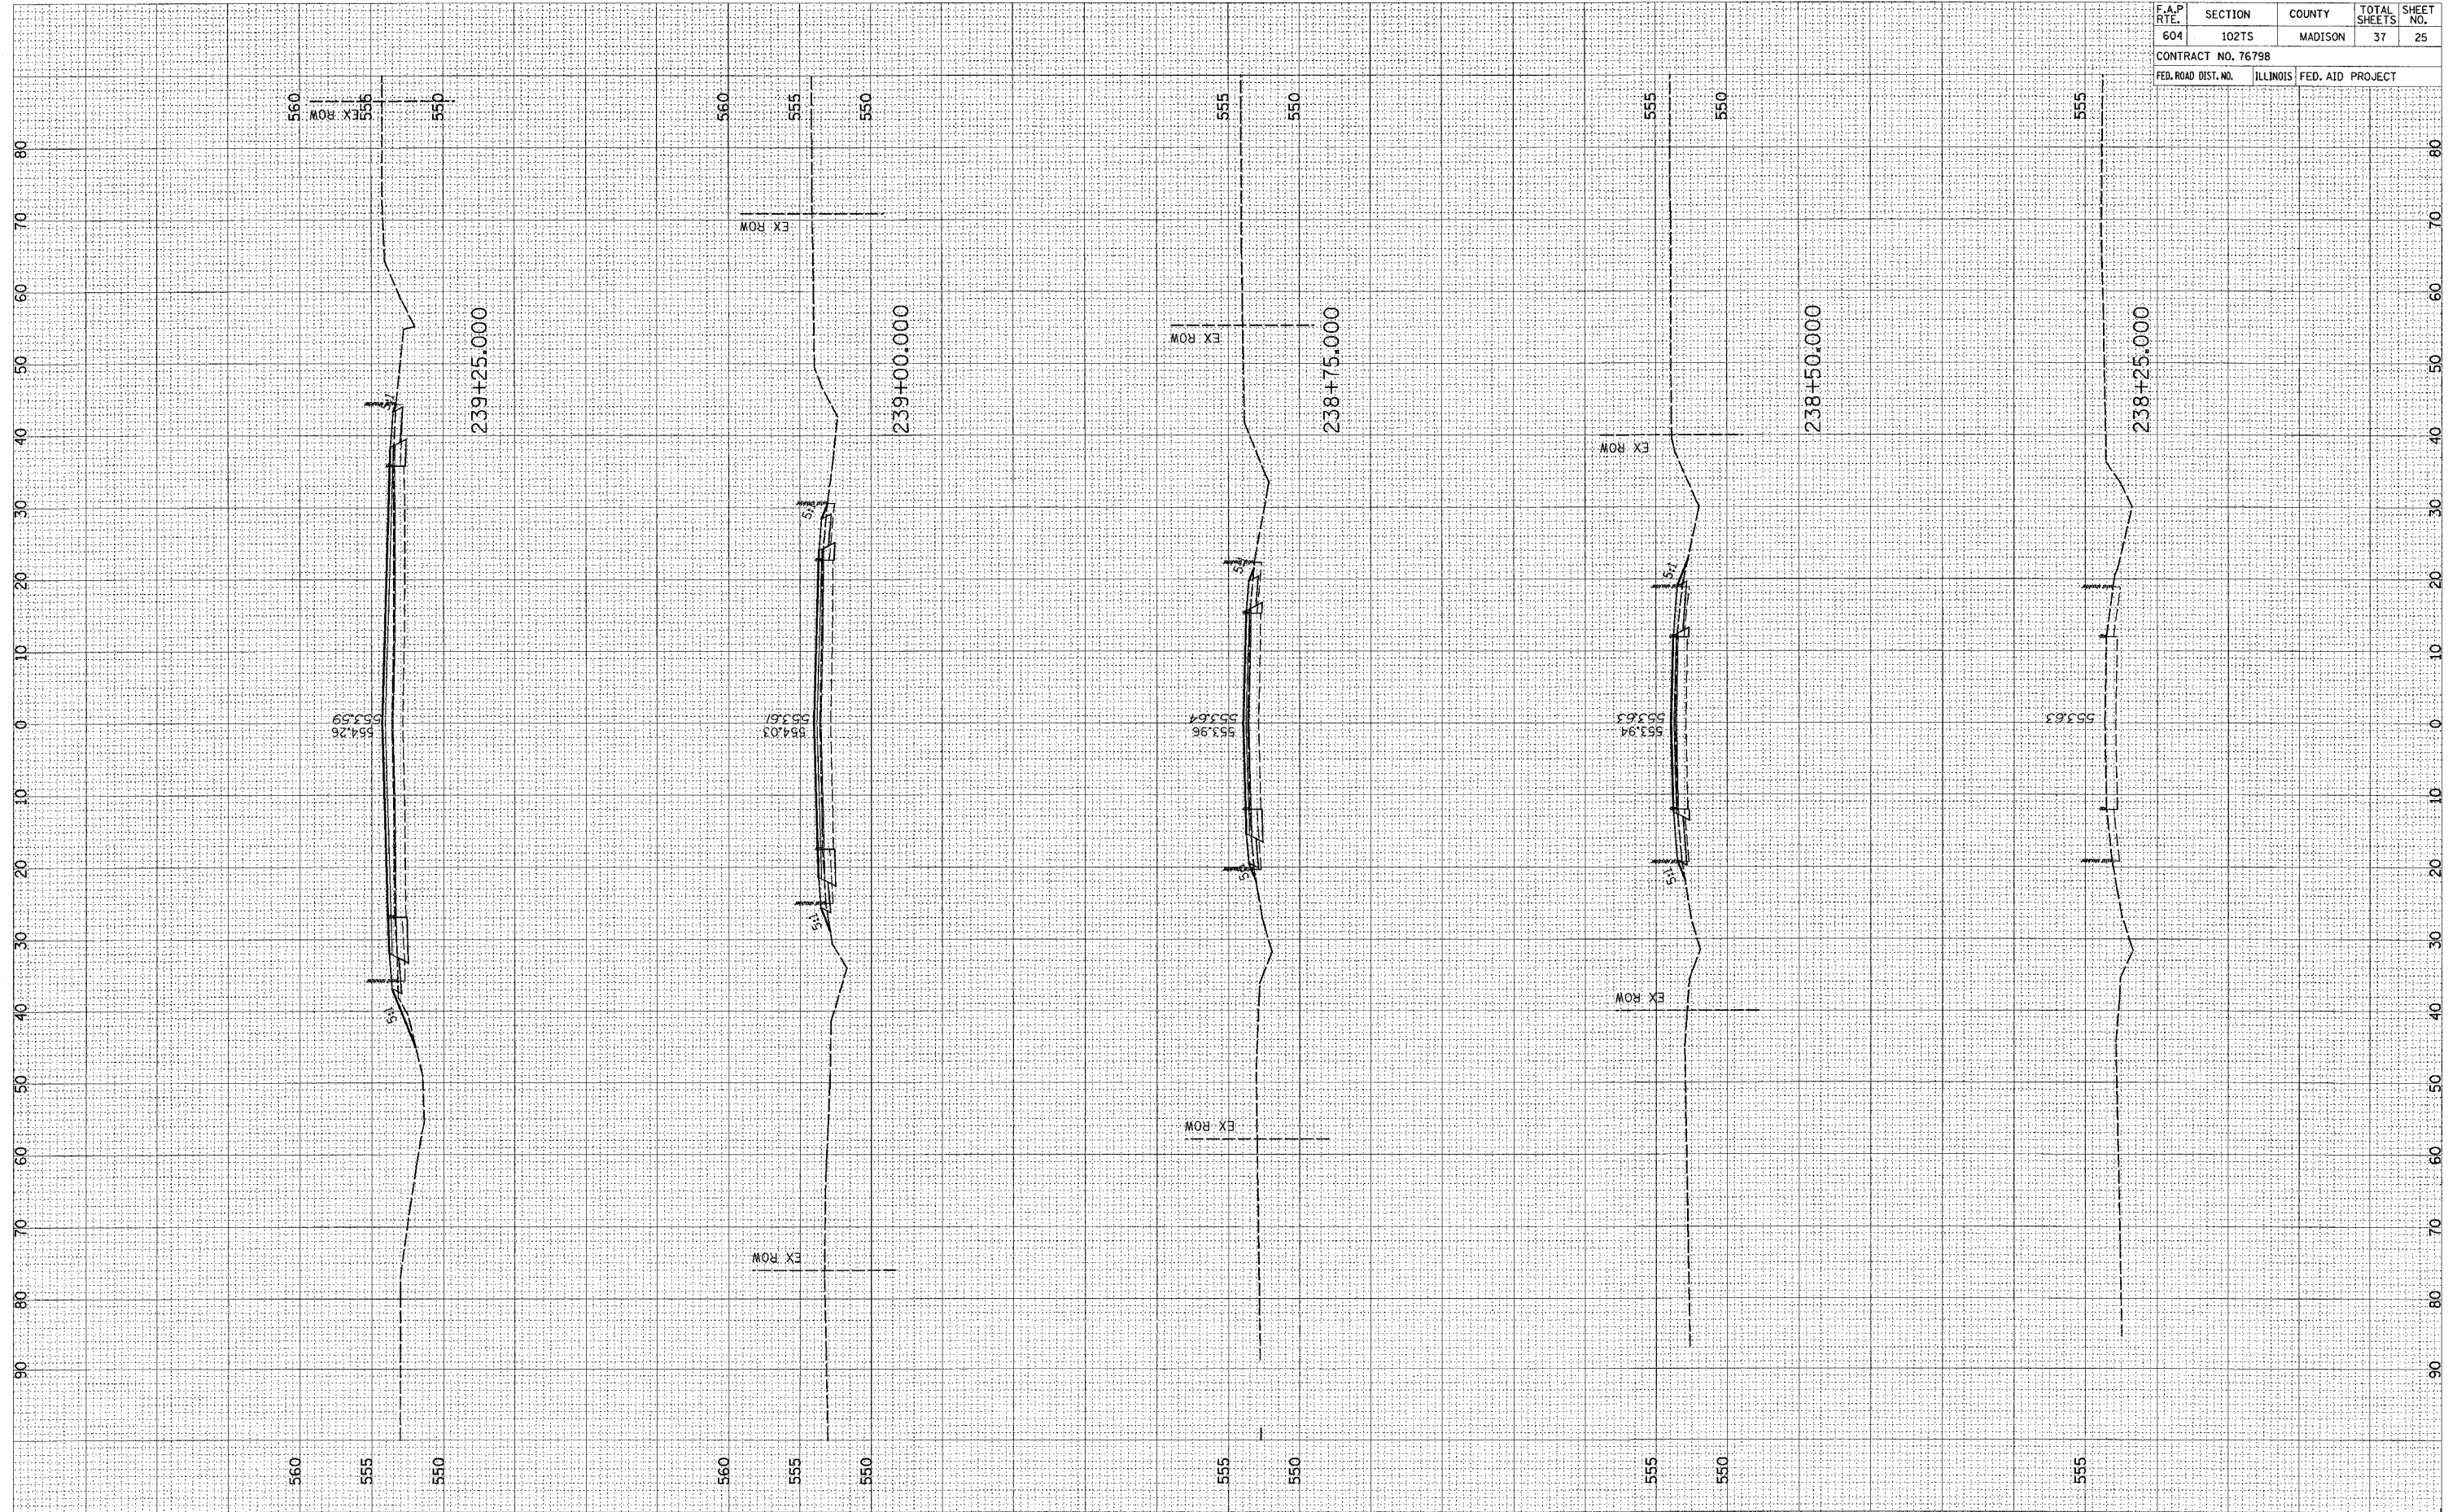

MORO ROAD