


FINAL SURVEY SURVEYED PLOTTED SURVEYED PLOTTED
 NO. BOOK NO. TEMPLATE AREAS CHECKED

ORIGINAL SURVEY SURVEYED PLOTTED SURVEYED PLOTTED
 NO. BOOK NO. TEMPLATE AREAS CHECKED

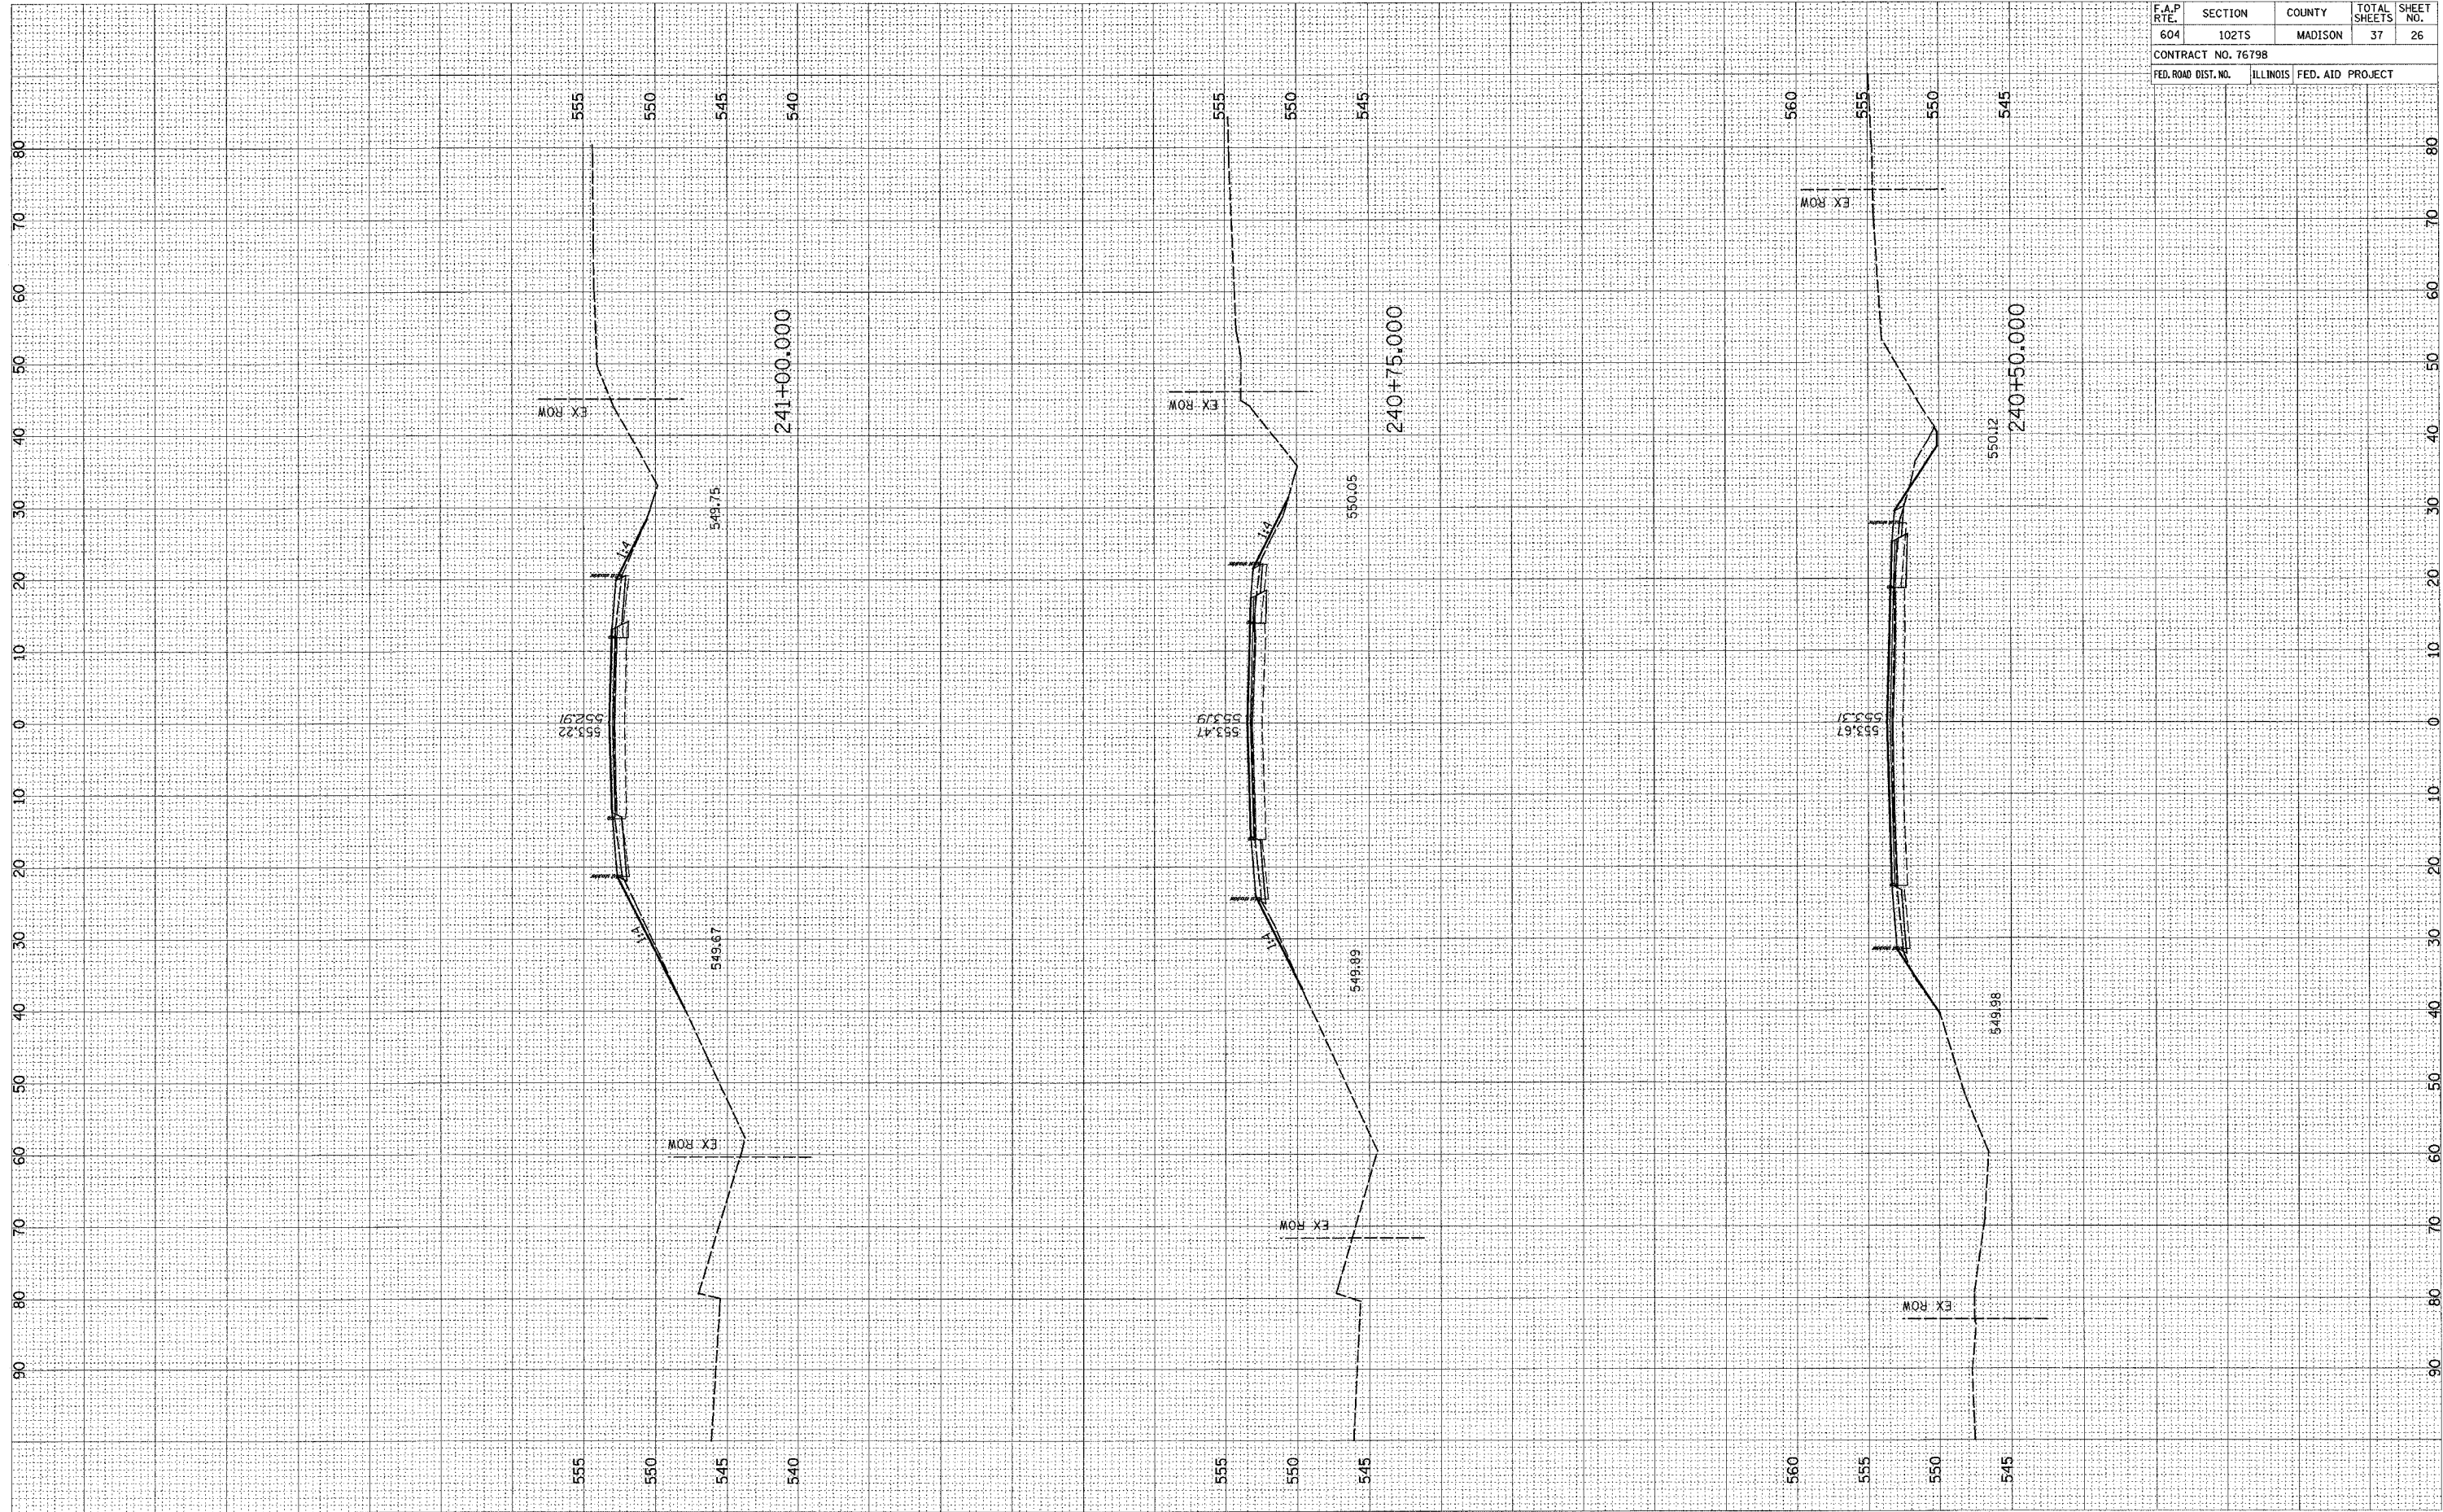

| F.A.P. RTE. | SECTION | COUNTY | TOTAL SHEETS | SHEET NO. |
|-------------|---------|---------|--------------|-----------|
| 604 | 102TS | MADISON | 37 | 26 |

CONTRACT NO. 76798

| FED. ROAD DIST. NO. | ILLINOIS | FED. AID PROJECT |
|---------------------|----------|------------------|
| | | |