


FINAL SURVEY	REVIEWED	DATE
NOTE BOOK	PLOTTED	
NO.	AREAS CHECKED	

ORIGINAL SURVEY	REVIEWED	DATE
NOTE BOOK	PLOTTED	
NO.	AREAS CHECKED	

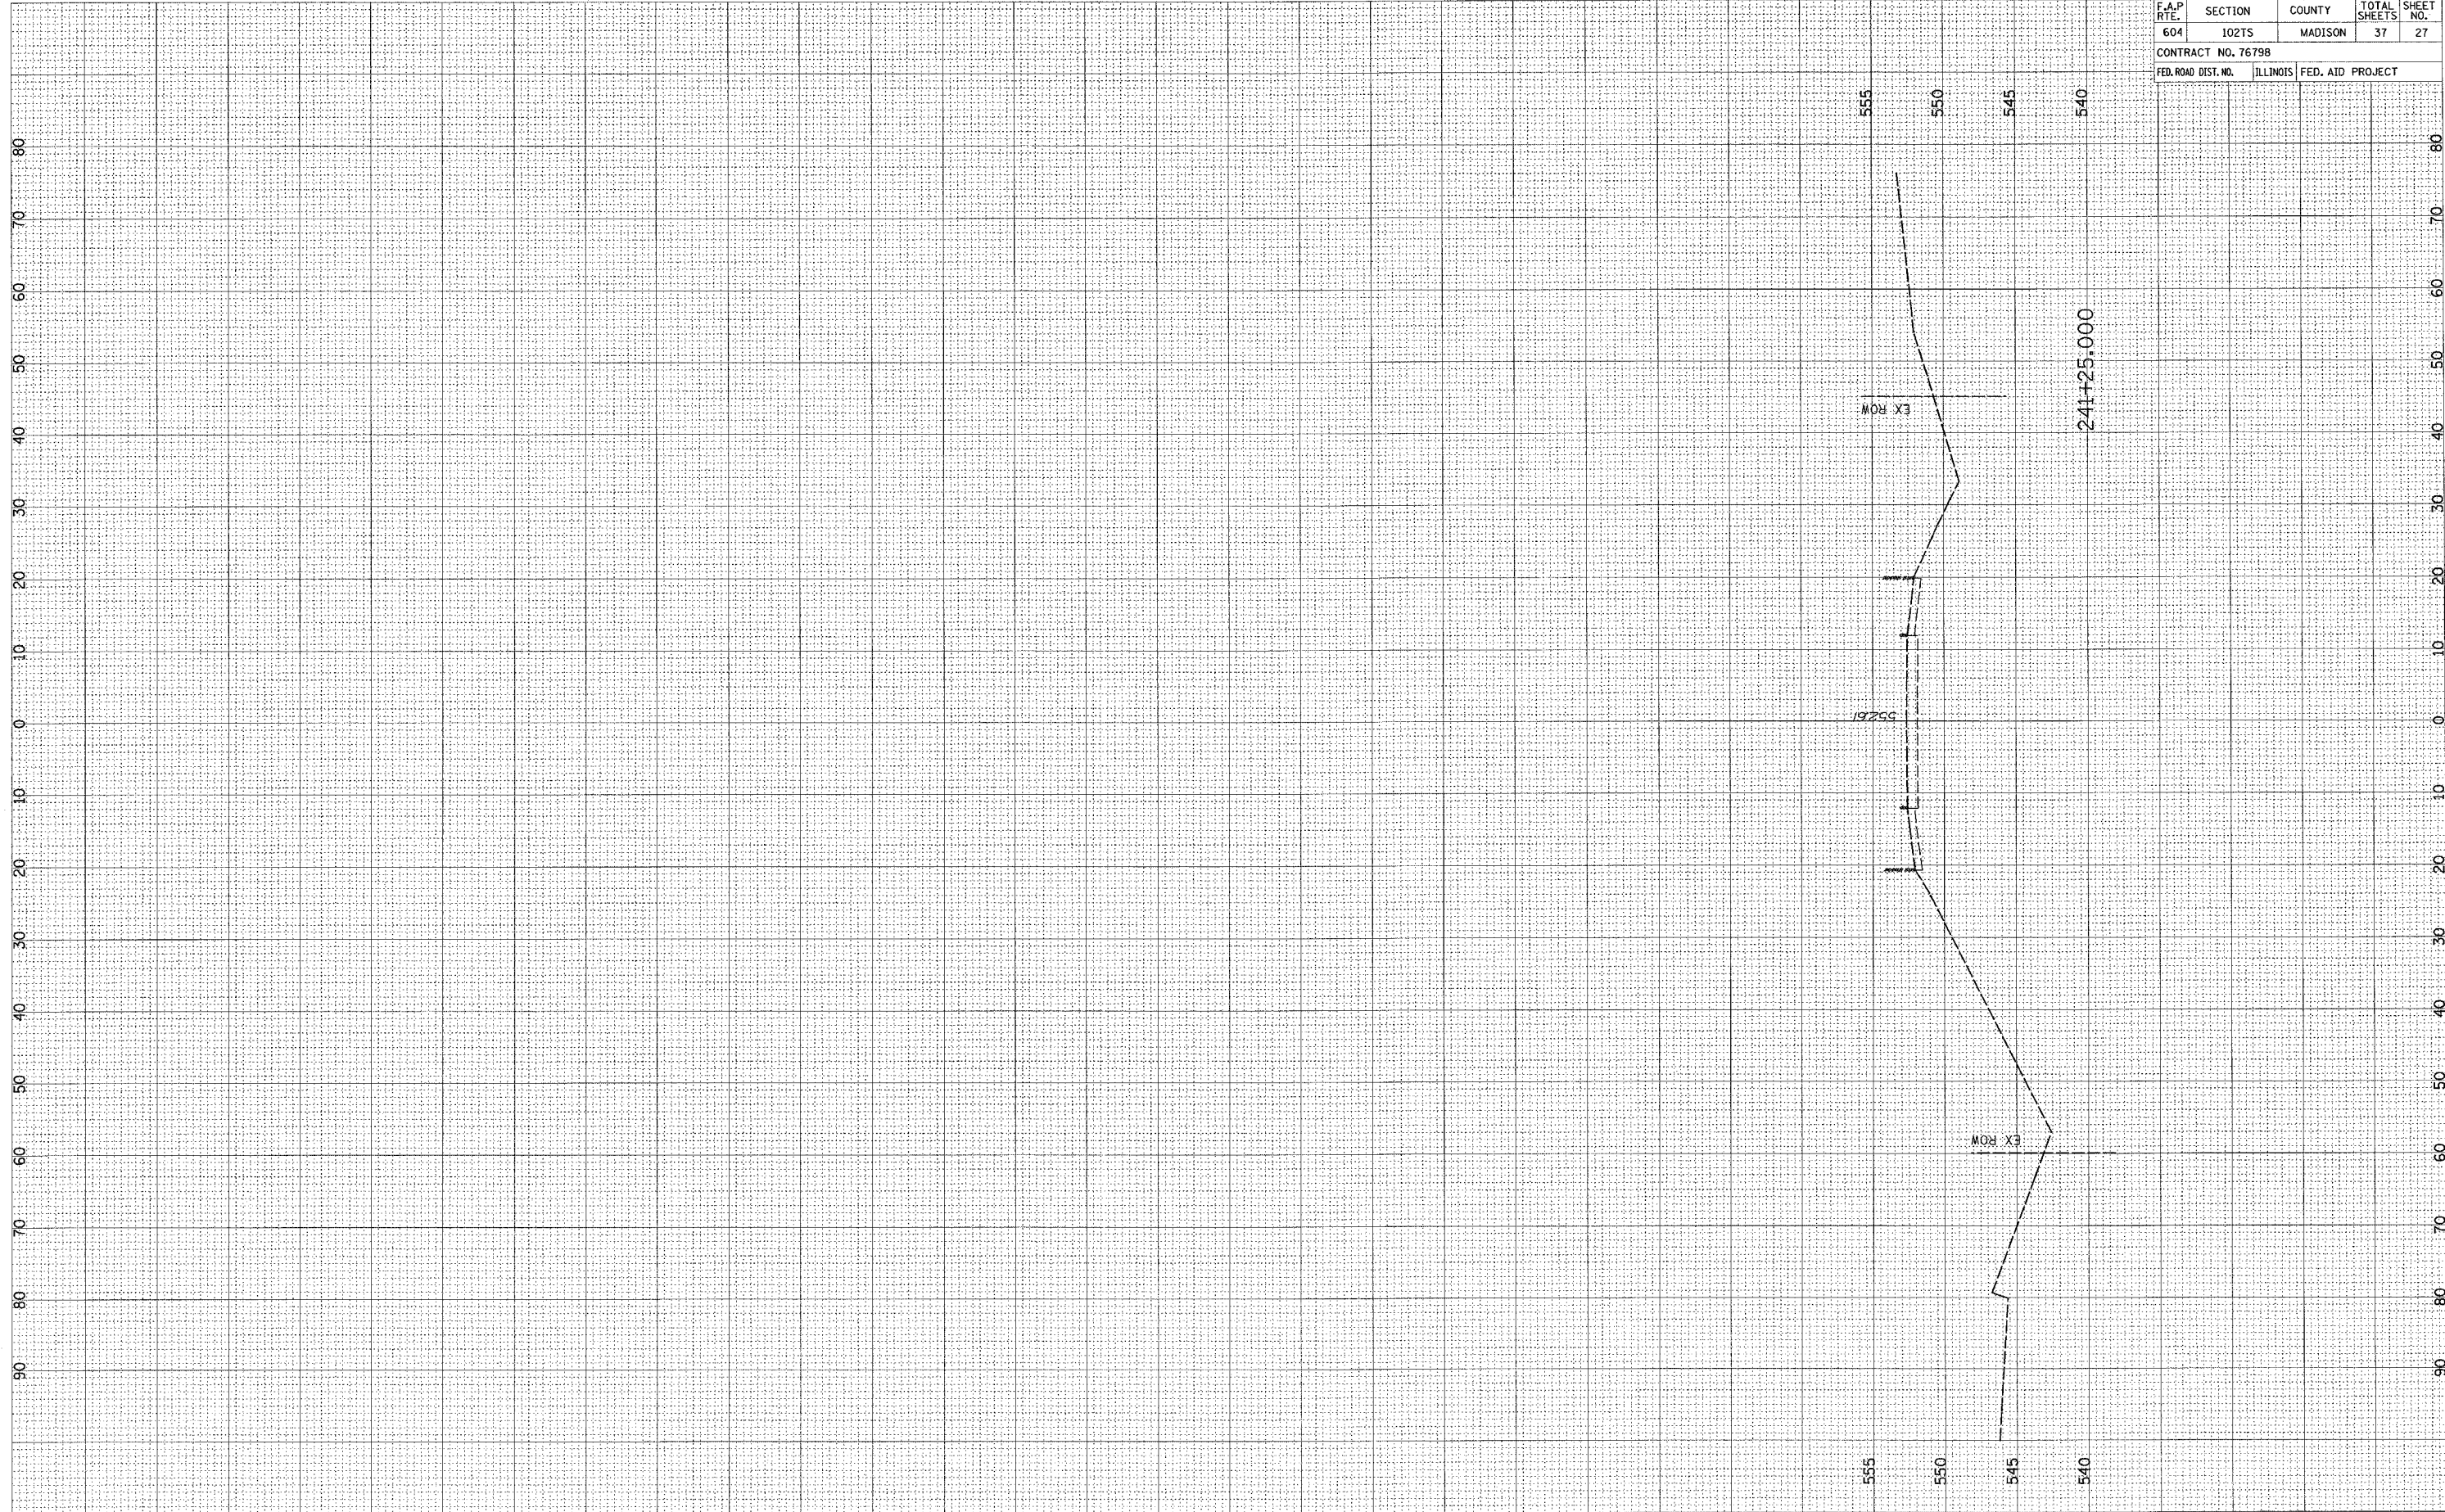

F.A.P. RTE.	SECTION	COUNTY	TOTAL SHEETS	SHEET NO.
604	10215	MADISON	37	27
CONTRACT NO. 76798				
FED. ROAD DIST. NO.	ILLINOIS	FED. AID PROJECT		

MORO ROAD