

FINAL SURVEY  
 NO. \_\_\_\_\_  
 QUANTITIES CHECKED \_\_\_\_\_  
 PLOTTED \_\_\_\_\_  
 TEMPLATE \_\_\_\_\_  
 AREAS CHECKED \_\_\_\_\_


ORIGINAL SURVEY  
 NO. \_\_\_\_\_  
 QUANTITIES CHECKED \_\_\_\_\_  
 PLOTTED \_\_\_\_\_  
 TEMPLATE \_\_\_\_\_  
 AREAS CHECKED \_\_\_\_\_

BY \_\_\_\_\_

DATE \_\_\_\_\_

DATE \_\_\_\_\_

DATE \_\_\_\_\_

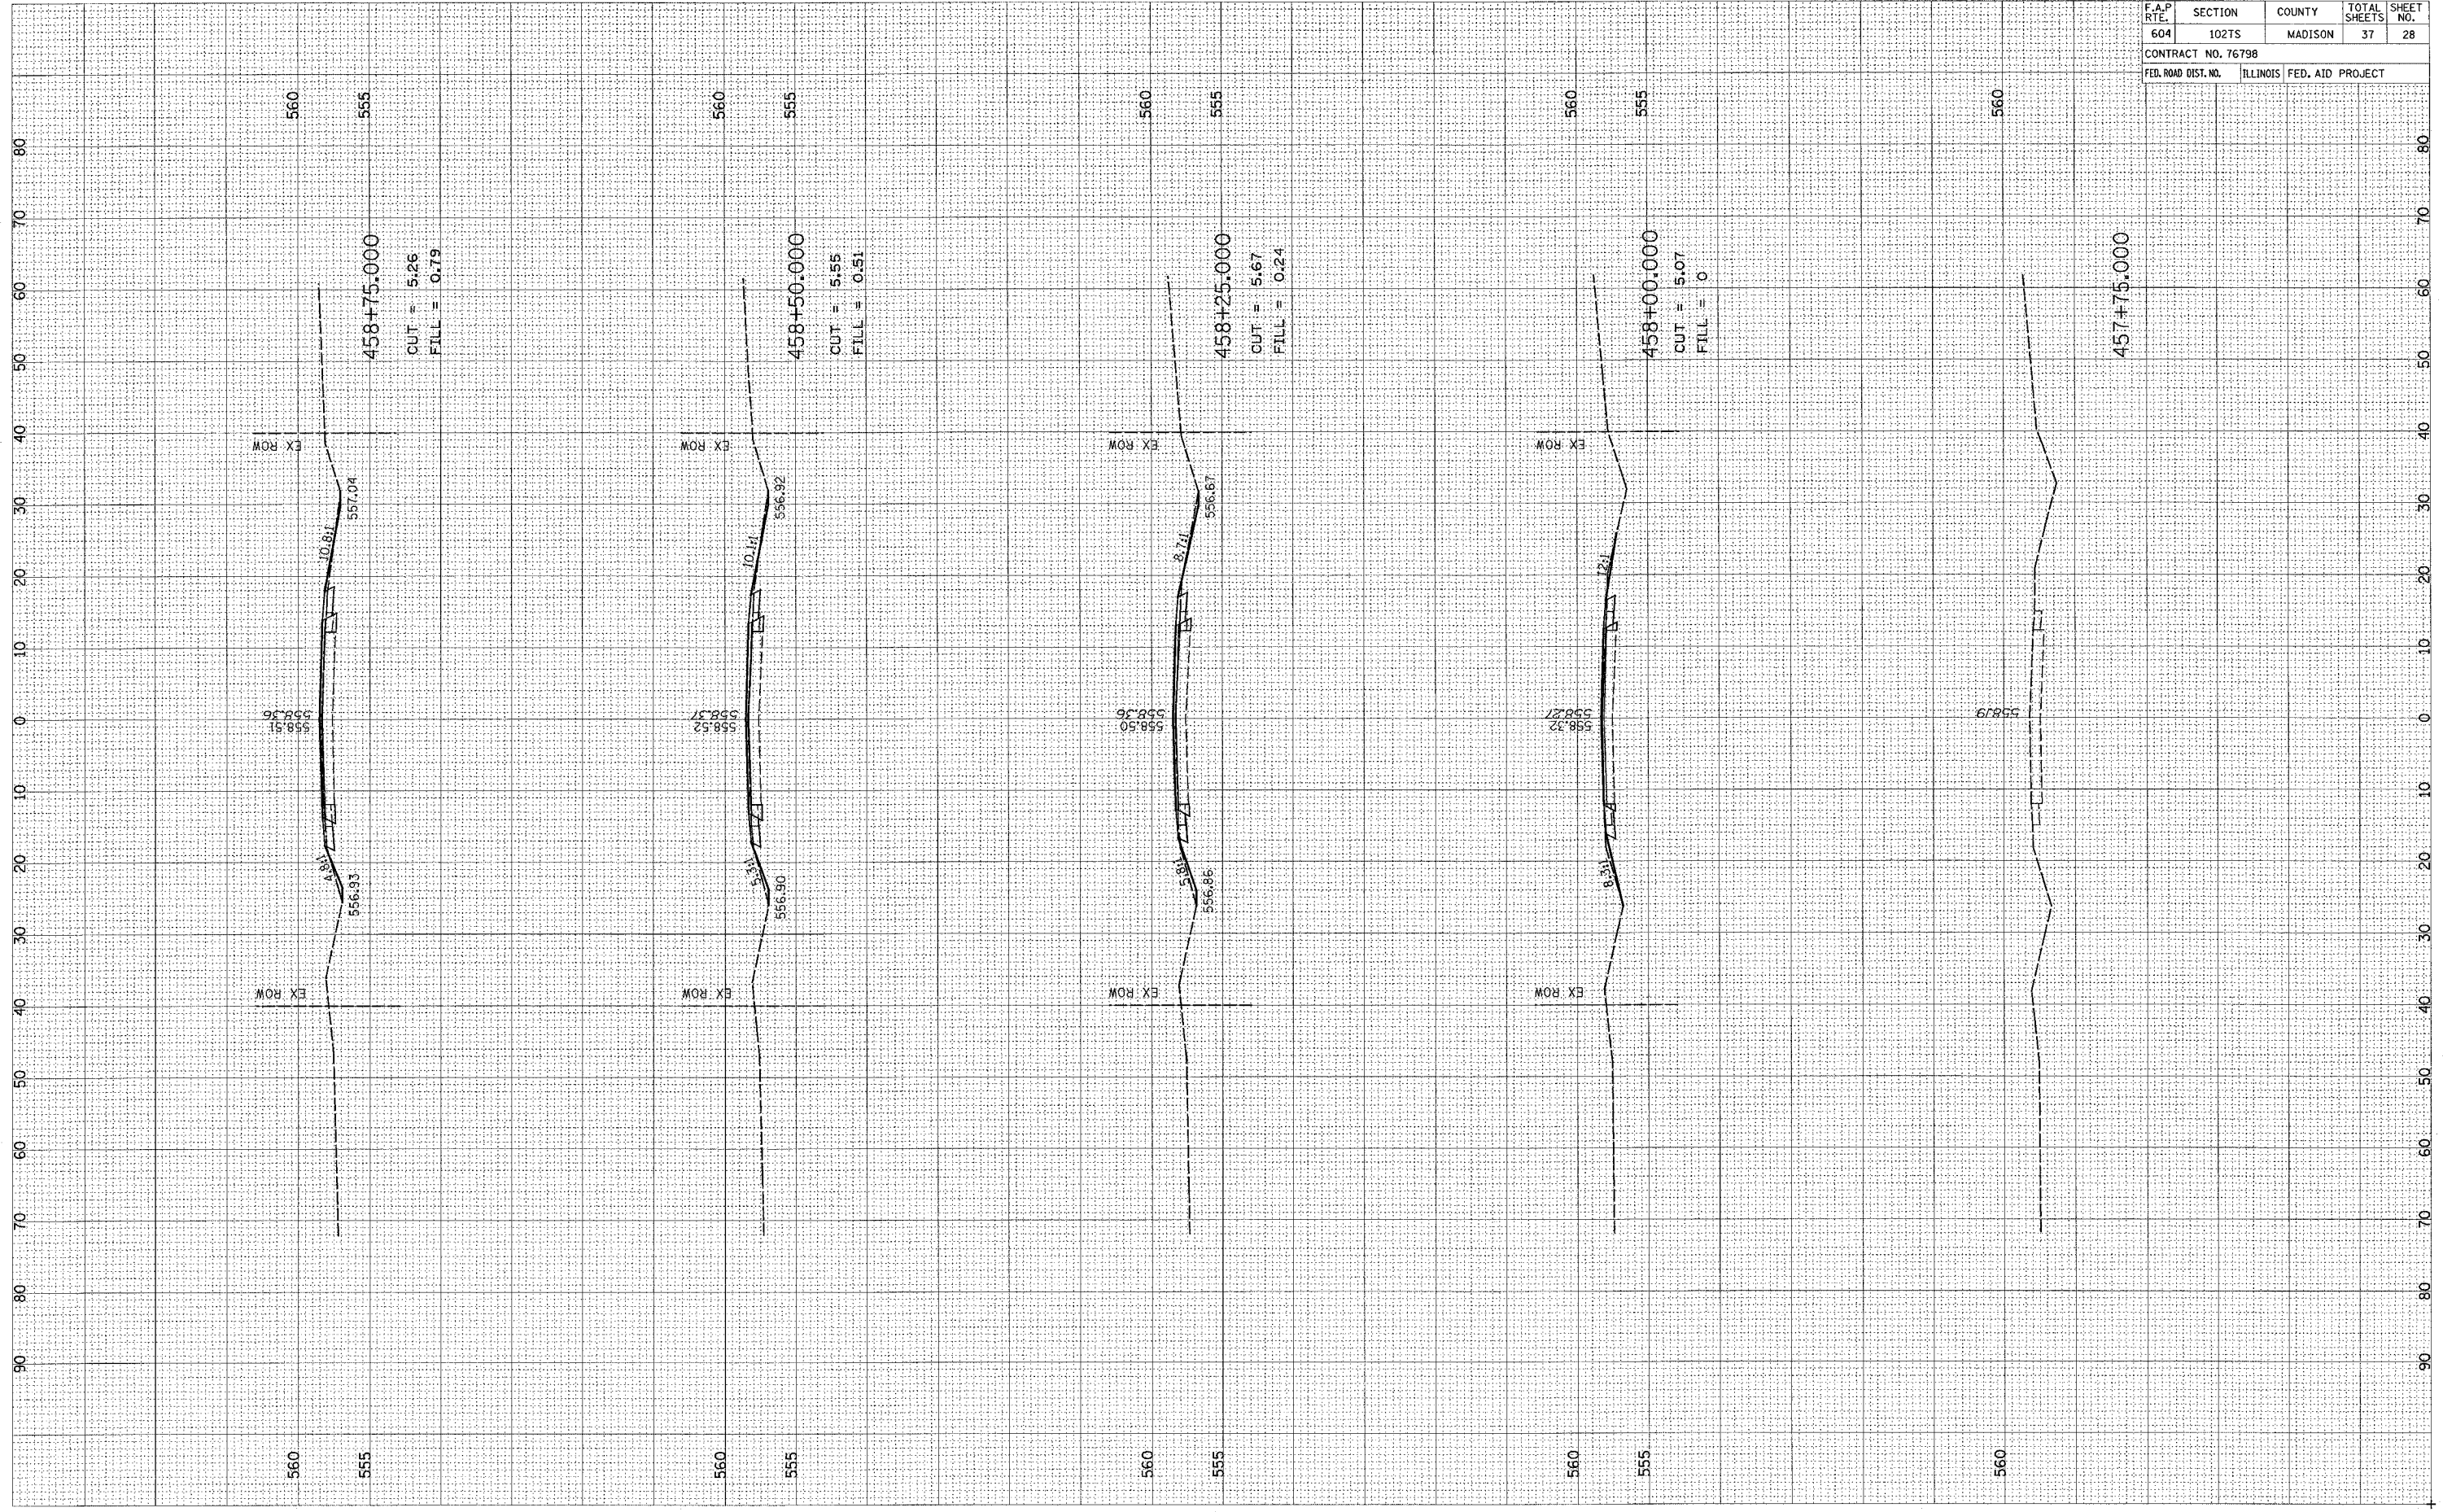

F.A.P. RTE.	SECTION	COUNTY	TOTAL SHEETS	SHEET NO.
604	102TS	MADISON	37	28

CONTRACT NO. 76798

FED. ROAD DIST. NO.	ILLINOIS	FED. AID PROJECT