


FINAL SURVEY
 NO. _____
 SURVEYED
 PLOTTED
 TEMPLATE
 NOTE BOOK
 AREAS CHECKED

ORIGINAL SURVEY
 NO. _____
 SURVEYED
 PLOTTED
 TEMPLATE
 NOTE BOOK
 AREAS CHECKED

BY _____

DATE _____

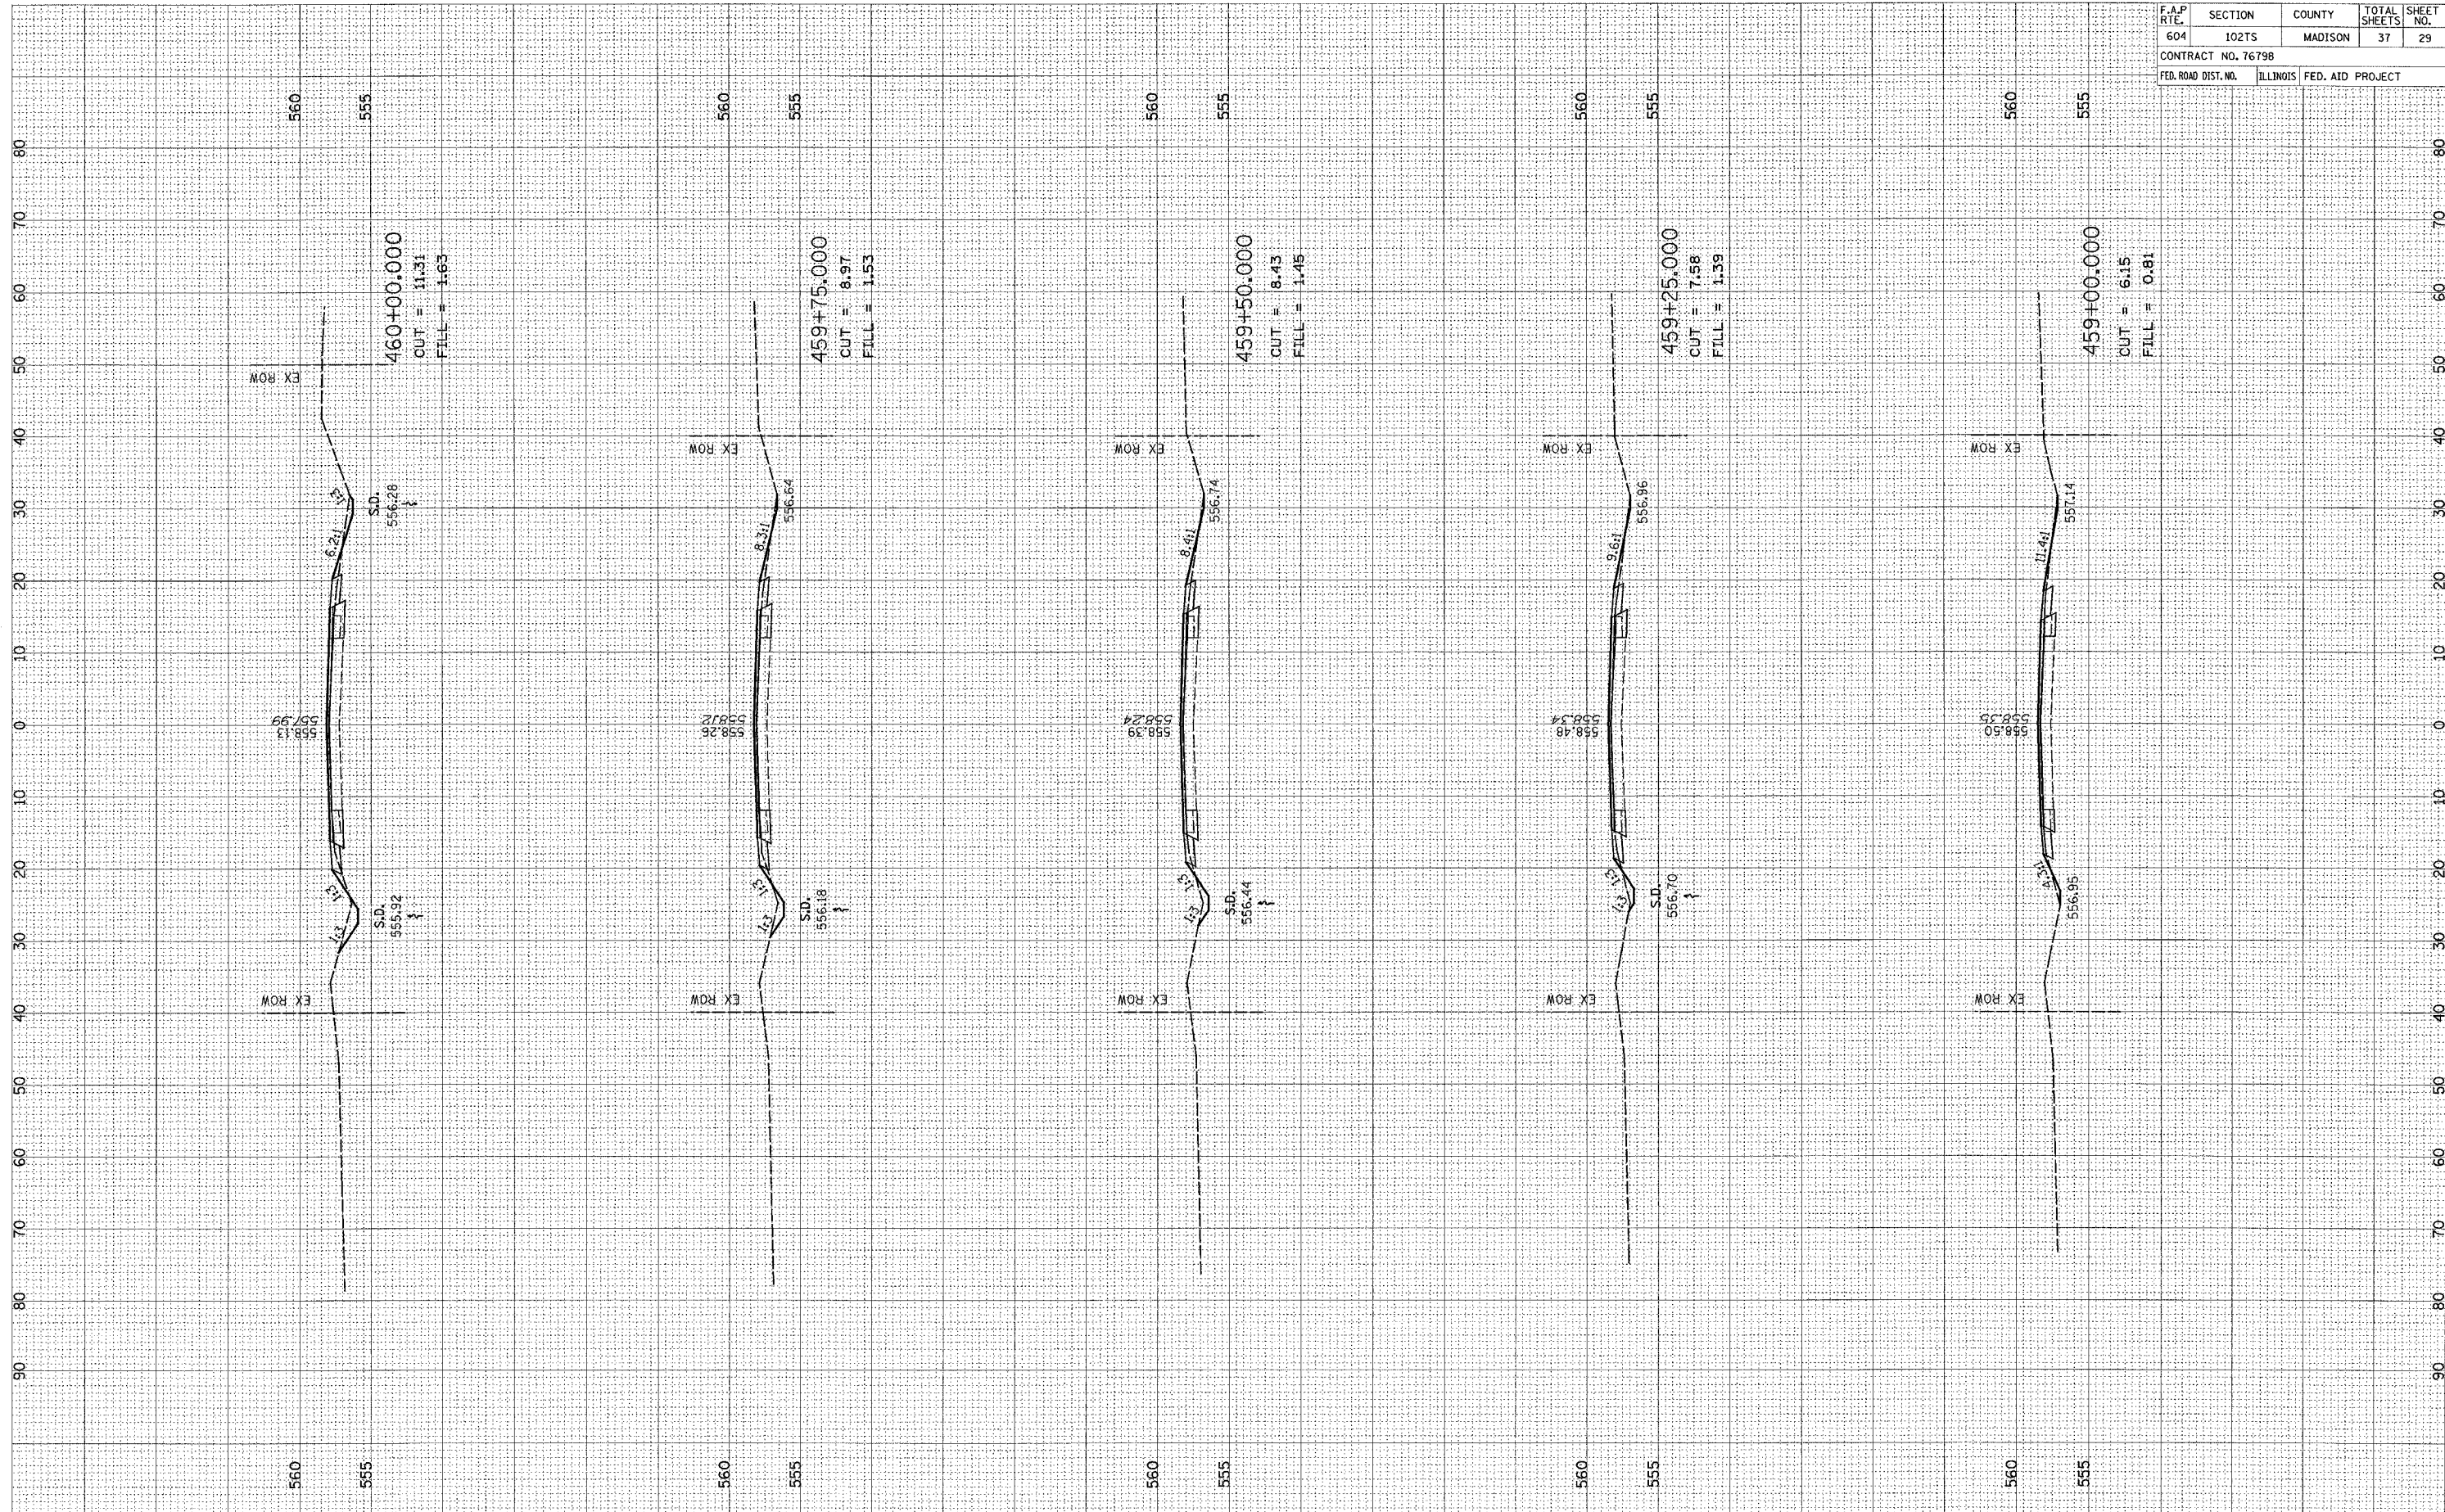

F.A.P. RTE.	SECTION	COUNTY	TOTAL SHEETS	SHEET NO.
604	102TS	MADISON	37	29

CONTRACT NO. 76798

FED. ROAD DIST. NO.	ILLINOIS	FED. AID PROJECT