


FINAL SURVEY  
 SURVEYED  
 NOTE BOOK  
 TEMPLATE  
 AREAS CHECKED  
 NO. \_\_\_\_\_

ORIGINAL SURVEY  
 SURVEYED  
 NOTE BOOK  
 TEMPLATE  
 AREAS CHECKED  
 NO. \_\_\_\_\_

BY \_\_\_\_\_

DATE \_\_\_\_\_

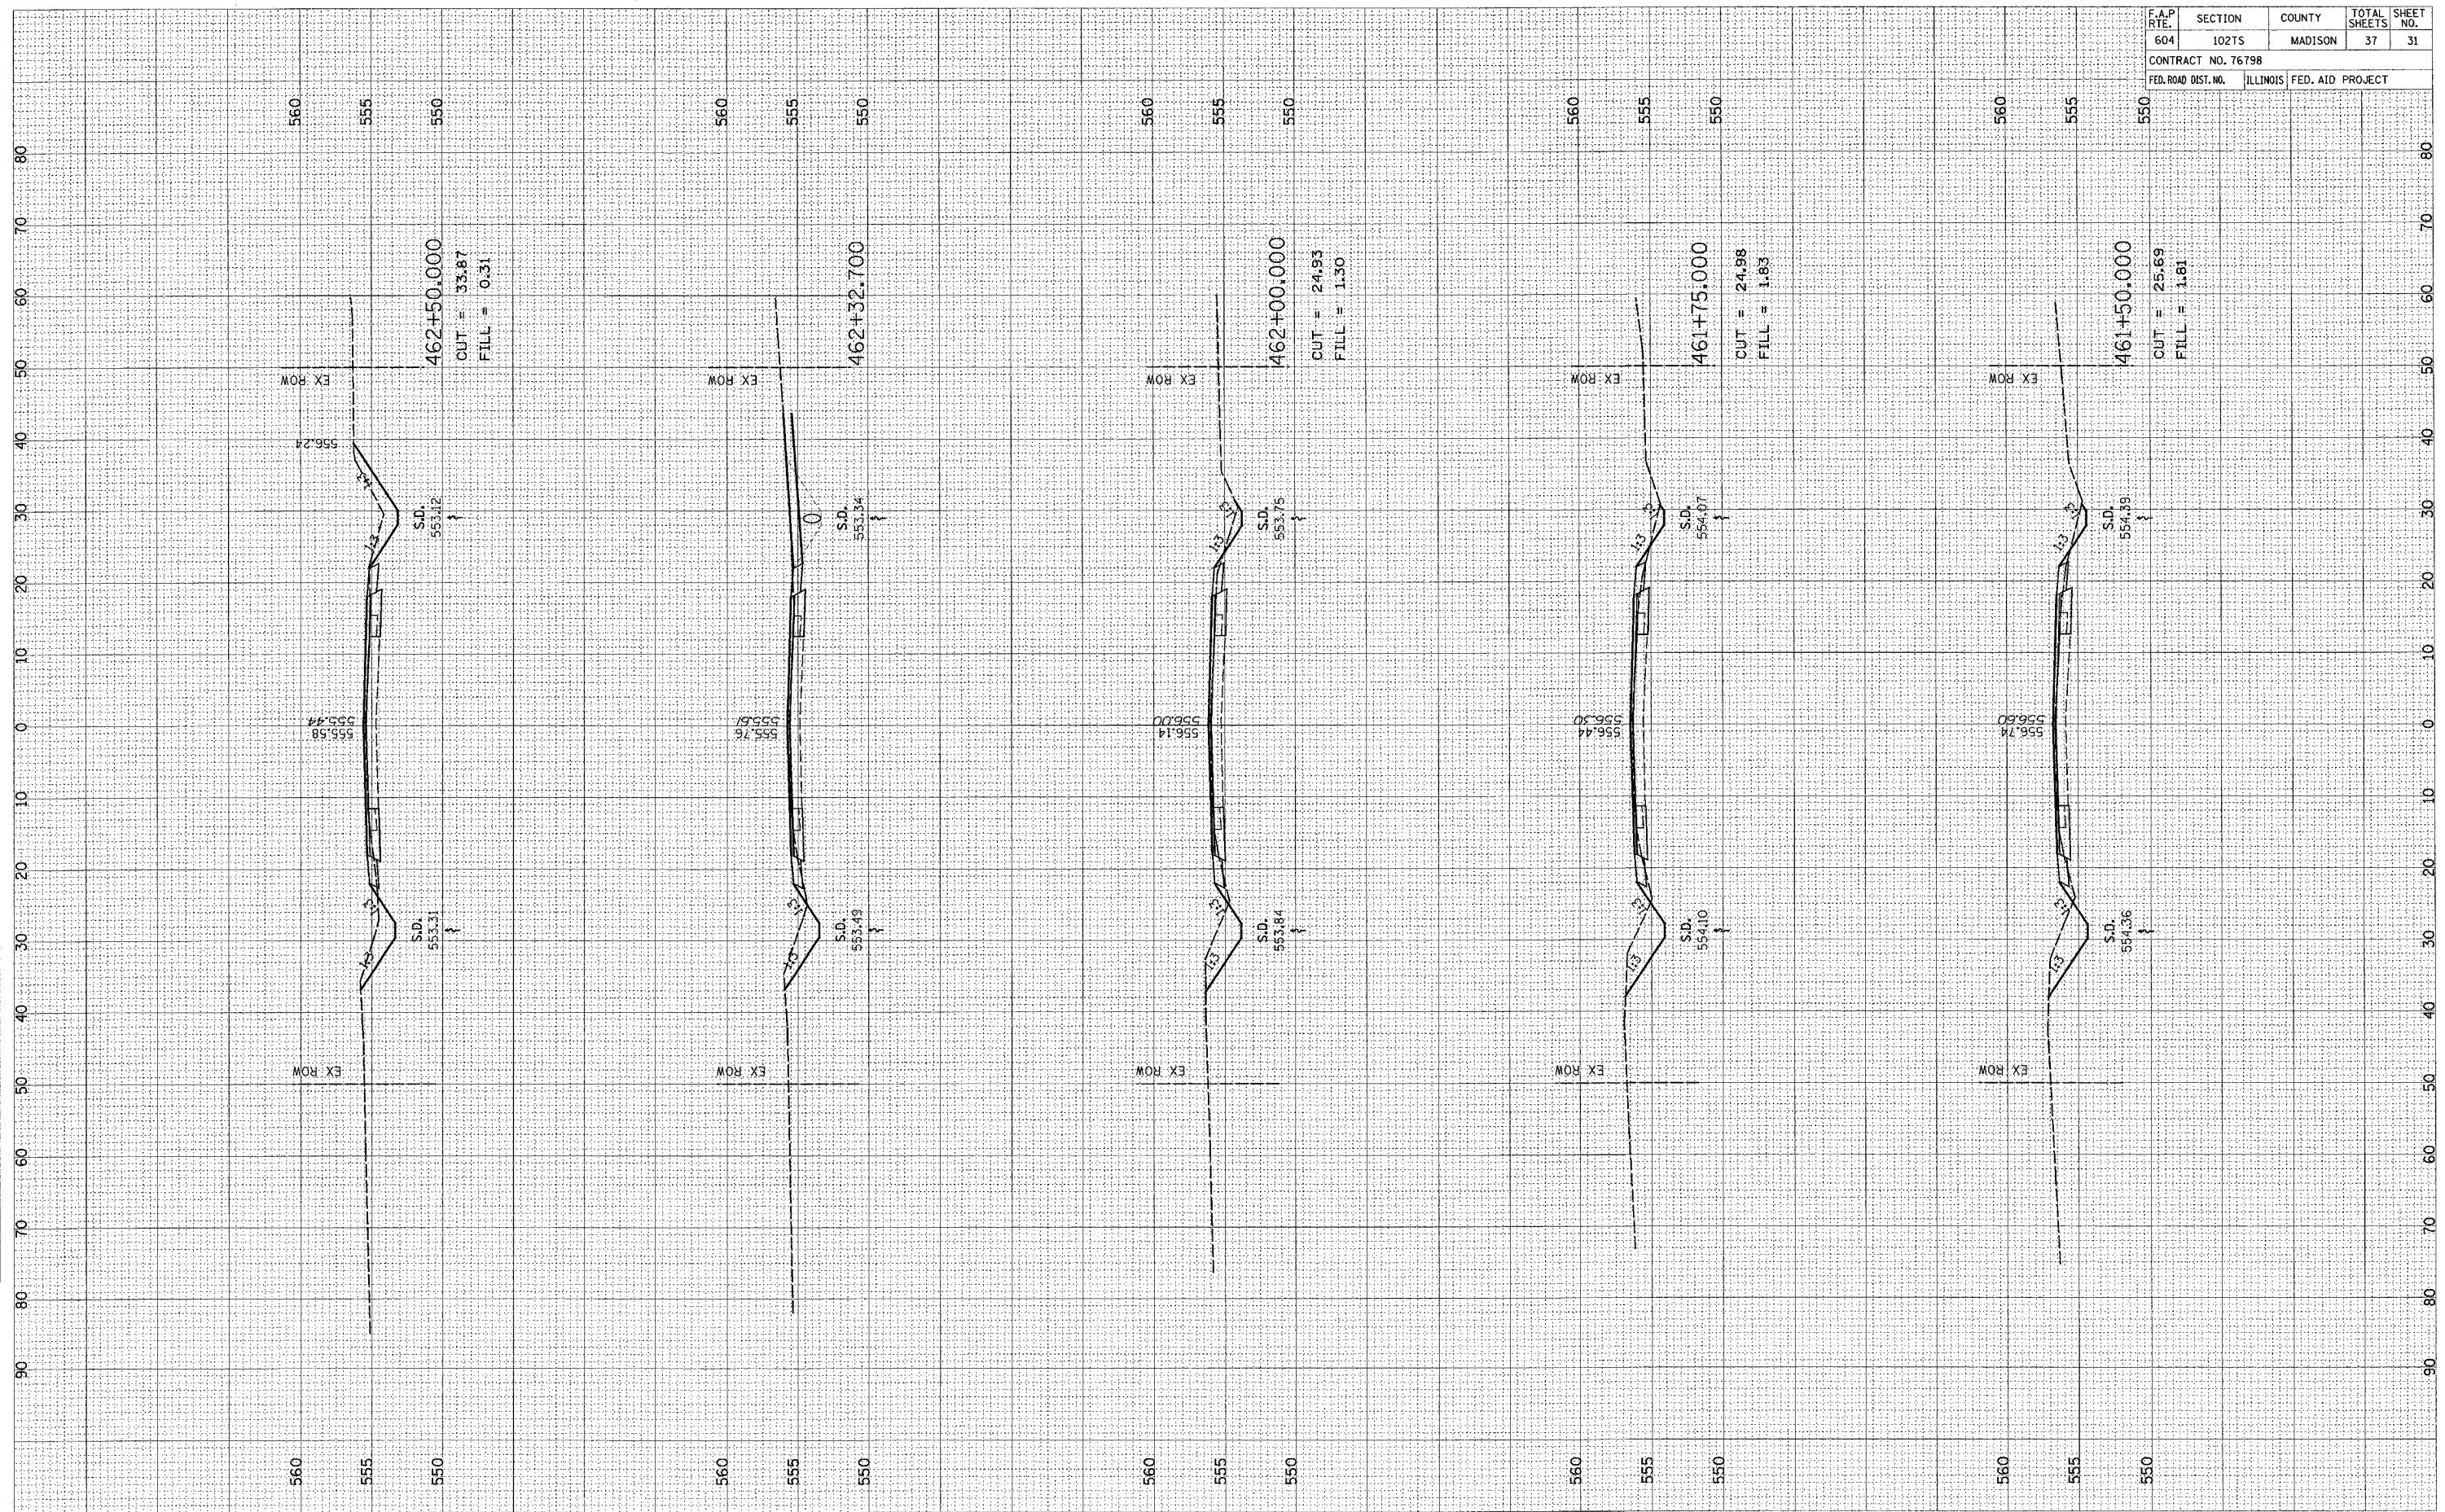

F.A.P. RTE.	SECTION	COUNTY	TOTAL SHEETS	SHEET NO.
604	102TS	MADISON	37	31

CONTRACT NO. 76798  
 FED. ROAD DIST. NO. ILLINOIS FED. AID PROJECT