

FINAL SURVEY PLOTTED REPEAT AREAS CHECKED


BY: \_\_\_\_\_ DATE: \_\_\_\_\_

NO. \_\_\_\_\_

ORIGINAL SURVEY PLOTTED REPEAT AREAS CHECKED

BY: \_\_\_\_\_ DATE: \_\_\_\_\_

NO. \_\_\_\_\_

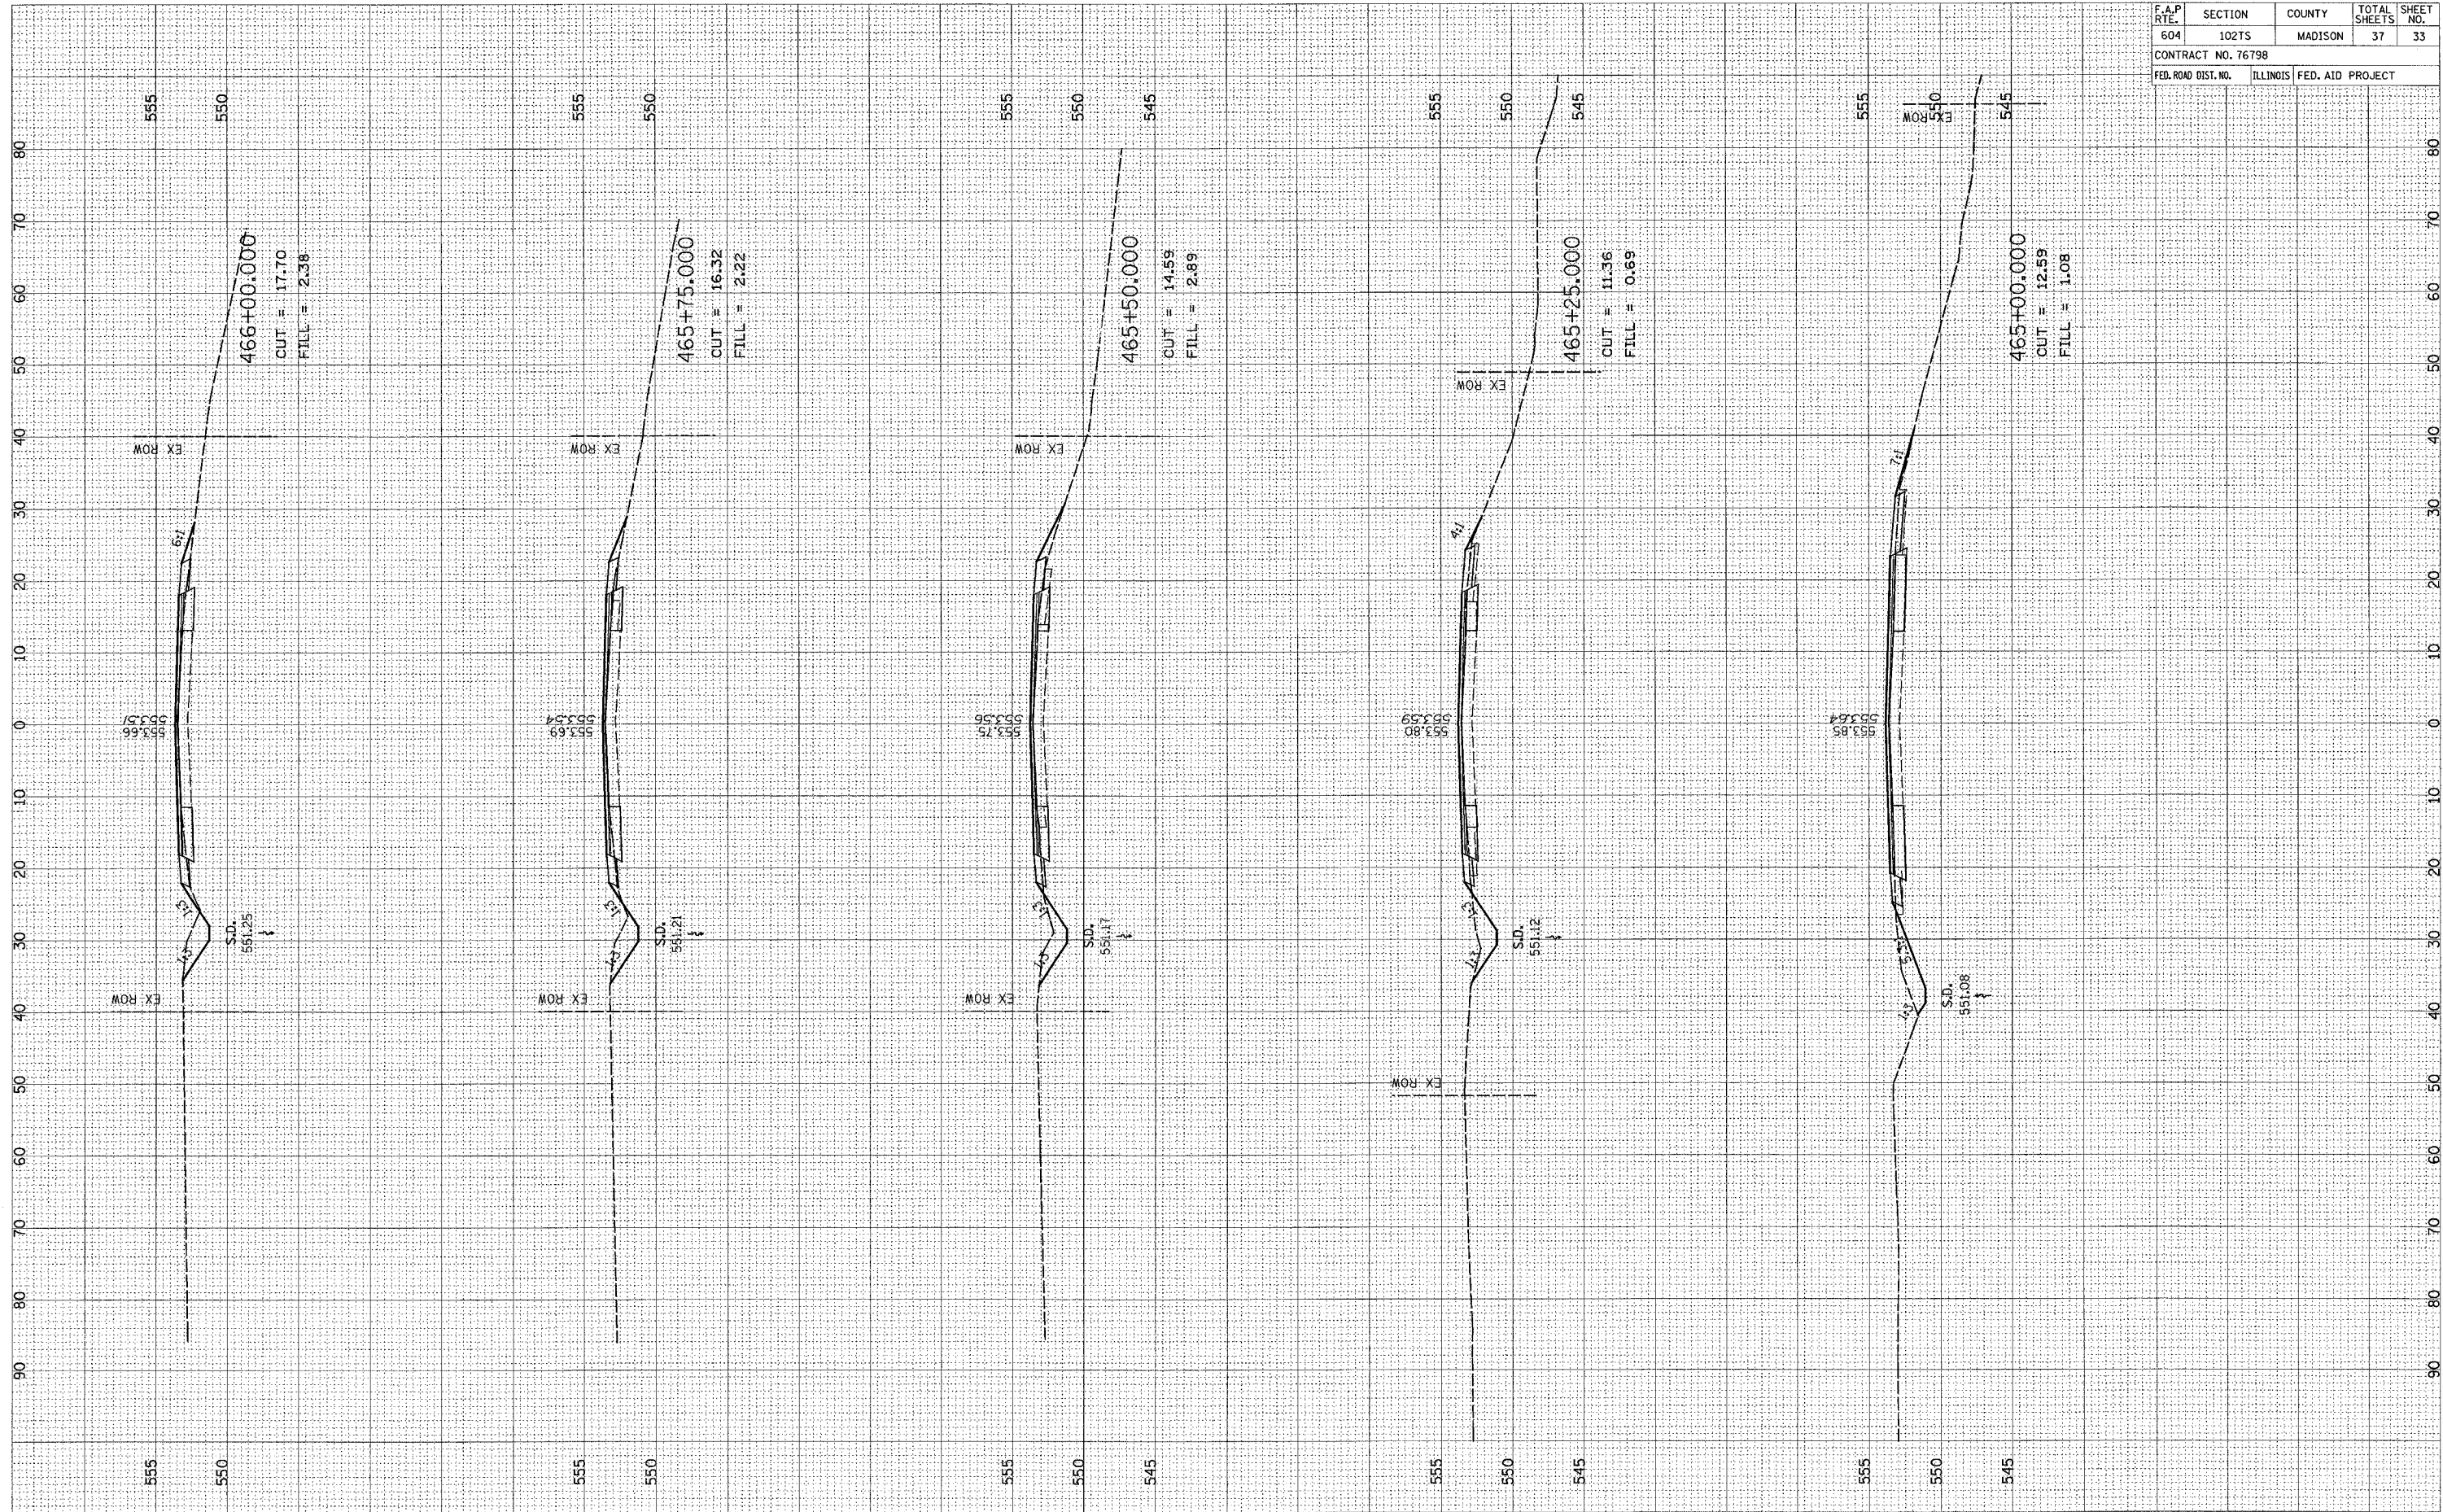

F.A.P. RTE.	SECTION	COUNTY	TOTAL SHEETS	SHEET NO.
604	102TS	MADISON	37	33
CONTRACT NO. 76798				
FED. ROAD DIST. NO.	ILLINOIS	FED. AID PROJECT		