


FINAL SURVEY	REVISIONS	BY	DATE
NO. _____	PLOTTED		
NOTE BOOK	TEMPLATE		
AREAS CHECKED			

ORIGINAL SURVEY	REVISIONS	BY	DATE
NO. _____	PLOTTED		
NOTE BOOK	TEMPLATE		
AREAS CHECKED			

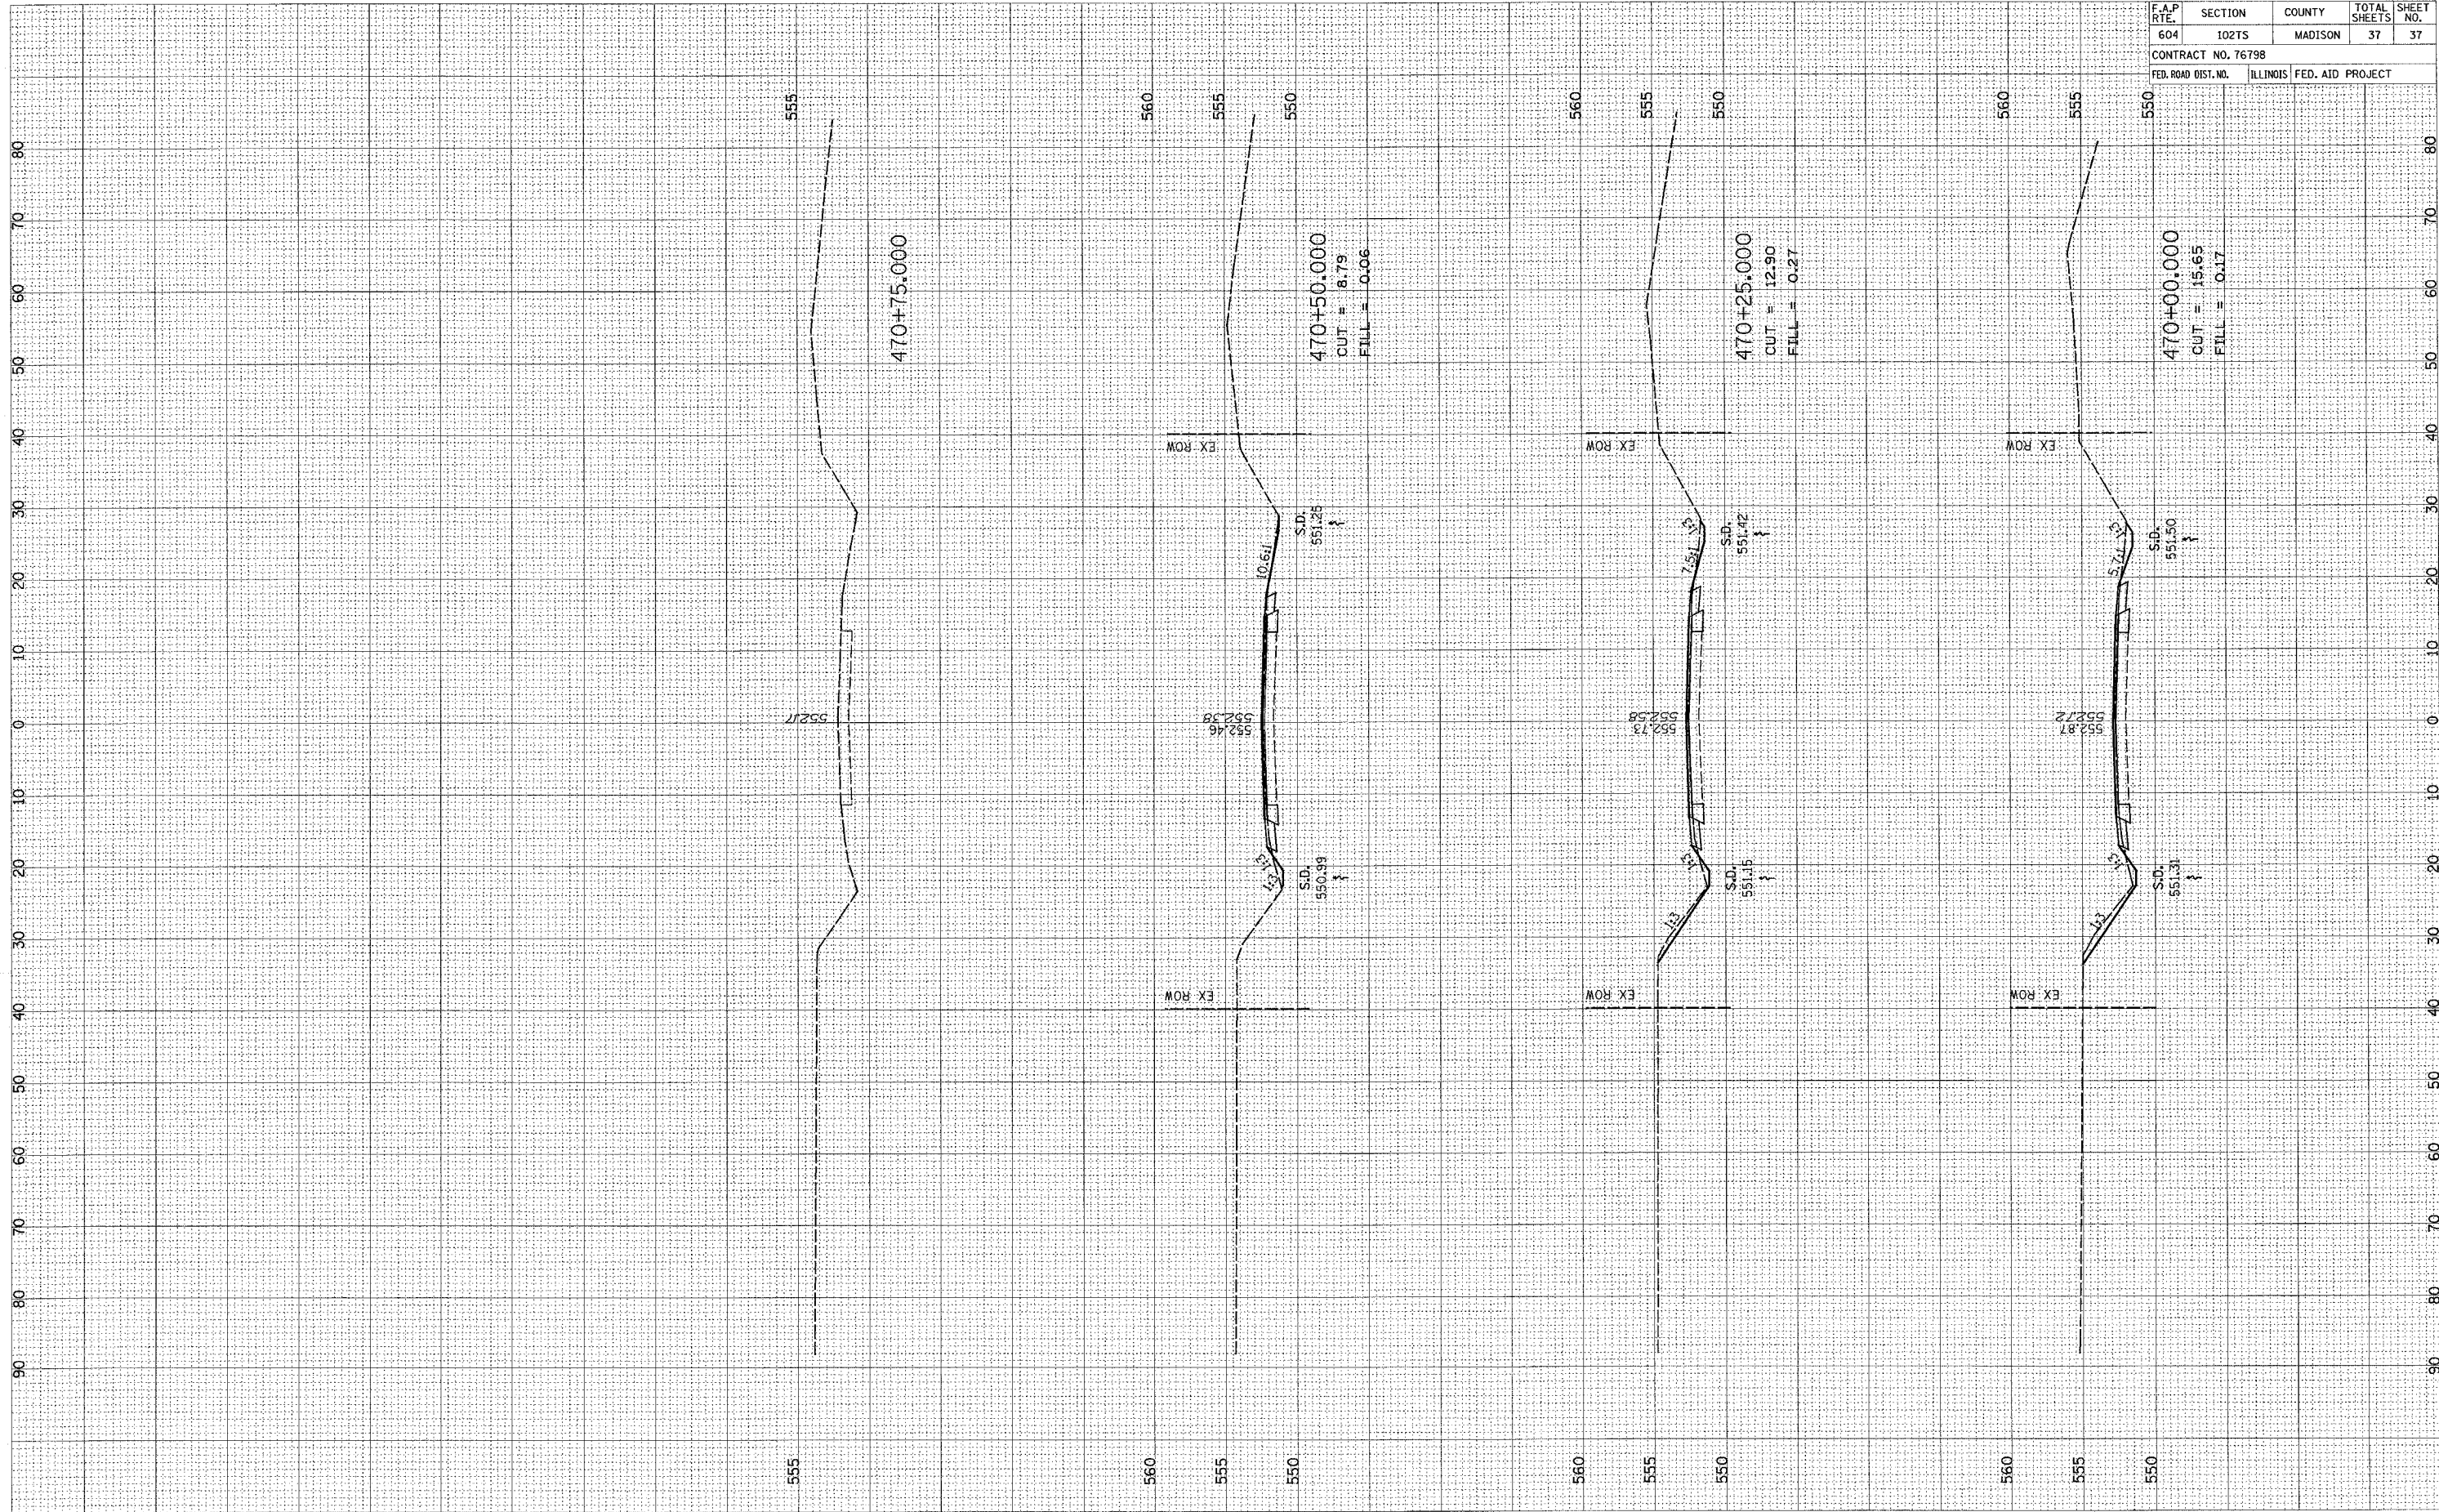

F.A.P. RTE.	SECTION	COUNTY	TOTAL SHEETS	SHEET NO.
604	102T5	MADISON	37	37
CONTRACT NO. 76798				
FED. ROAD DIST. NO.	ILLINOIS	FED. AID PROJECT		