


F.A.I. ROUTE	SECTION	COUNTY	TOTAL SHEETS	SHEET NO.
80-55	99-1(K, BY & AC-B)	WILL	497	37
STA. 1917+48.22		TO STA. 1934+00		
FED. ROAD DIST. NO. 1		ILLINOIS		FED. AID PROJECT
CONTRACT NO. 80906				

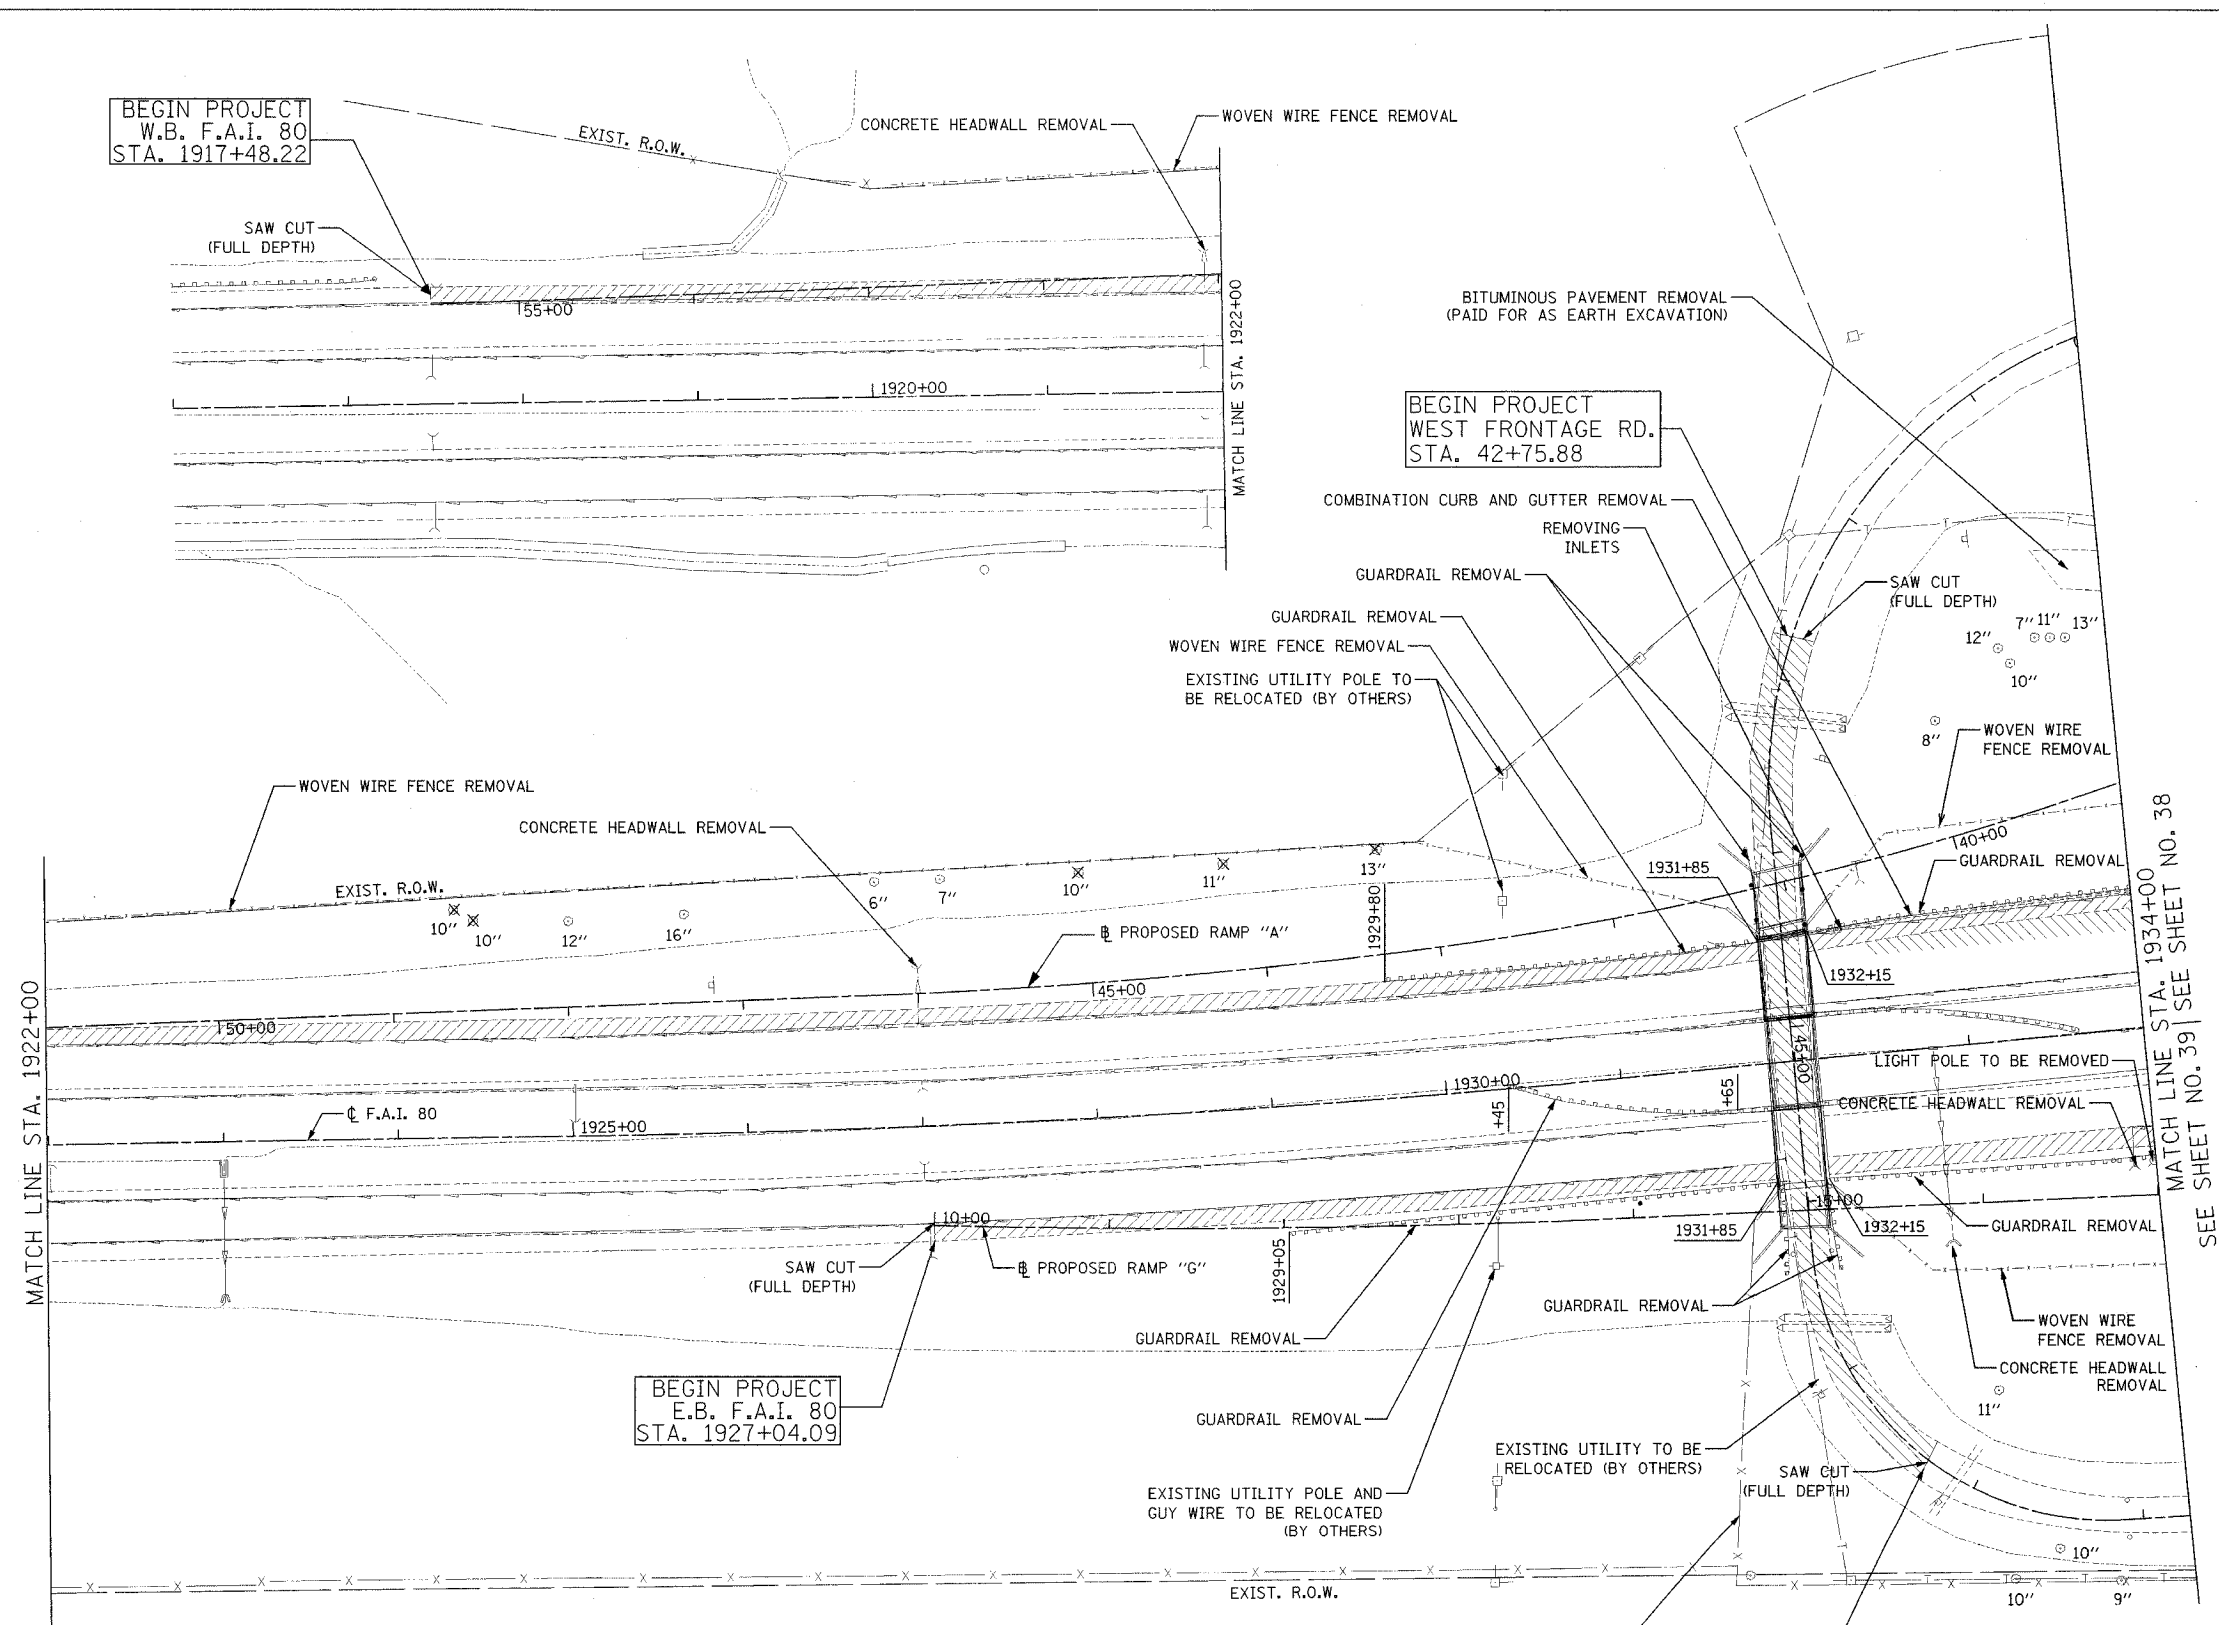

- LEGEND**
- BITUMINOUS SHOULDER REMOVAL
 - PAVEMENT REMOVAL
 - TREE REMOVAL



REVISIONS	
NAME	DATE

STATE OF ILLINOIS
DEPARTMENT OF TRANSPORTATION
F.A.I. 80 & F.A.I. 55 INTERCHANGE
EXISTING CONDITIONS, UTILITIES
& REMOVAL ITEMS
F.A.I. 80, RAMP "A" & "G"
& W. FRONTAGE ROAD

SCALE: 1"=50'
DATE: JANUARY, 2005

DRAWN BY: BWS
CHECKED BY: MJL

DATE: 01/09/2005
FILENAME: n:\proj\28800\28800-02\design\removal\28800-02_remove.ctb.dgn