

F.A.I. ROUTE	SECTION	COUNTY	TOTAL SHEETS	SHEET NO.
80-55-99-10(K,B,Y&C-B)	WILL		497	38
STA. 1934+00	TO STA. 1949+25			
FED. ROAD DIST. NO. 1	ILLINOIS	FED. AID PROJECT		
<b>CONTRACT NO. 80906</b>				


**LEGEND**

BITUMINOUS SHOULDER REMOVAL

PAVEMENT REMOVAL

TREE REMOVAL

NOTE:  
1. SEE SCHEDULE FOR STATIONS AND LENGTH.

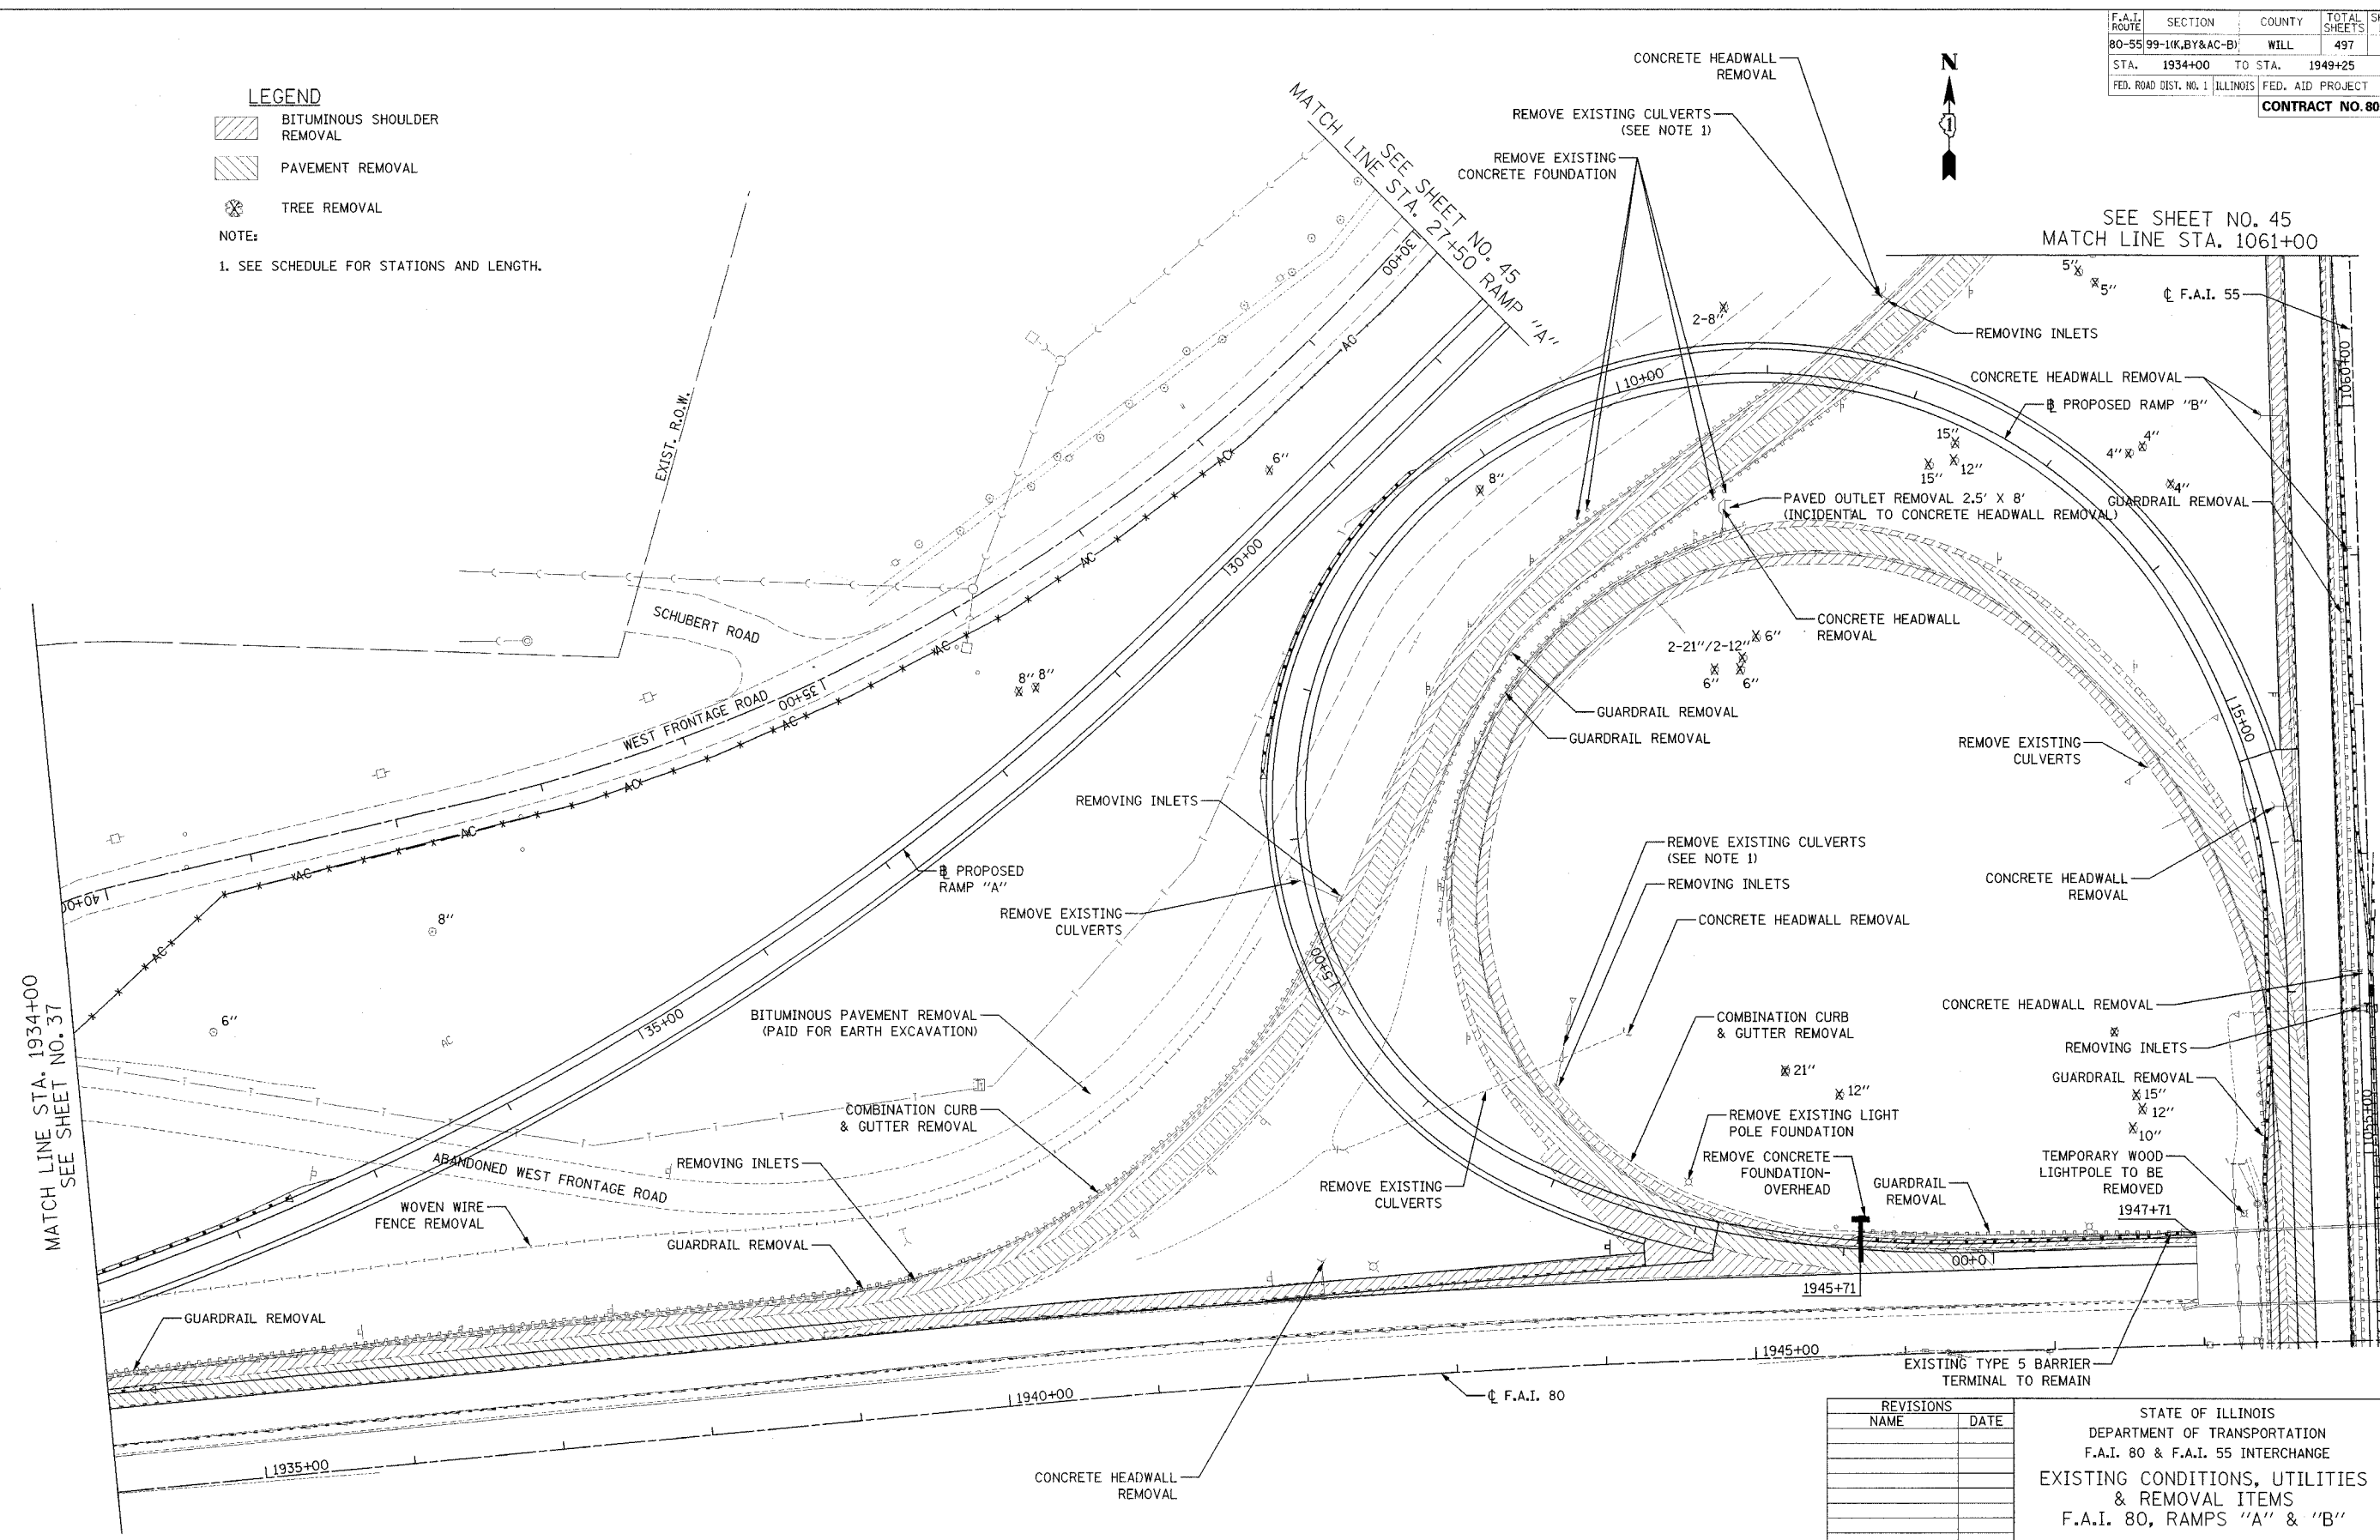

REVISIONS	
NAME	DATE

STATE OF ILLINOIS  
DEPARTMENT OF TRANSPORTATION  
F.A.I. 80 & F.A.I. 55 INTERCHANGE  
EXISTING CONDITIONS, UTILITIES  
& REMOVAL ITEMS  
F.A.I. 80, RAMPS "A" & "B"

SCALE: 1"=50'  
DATE: JANUARY, 2005

DRAWN BY: BWS  
CHECKED BY: MJL

DATE: 01/03/2005  
FILENAME: n:\proj\28190\2860\_02\design\removal\0898\_02\_remove.dwg