
 



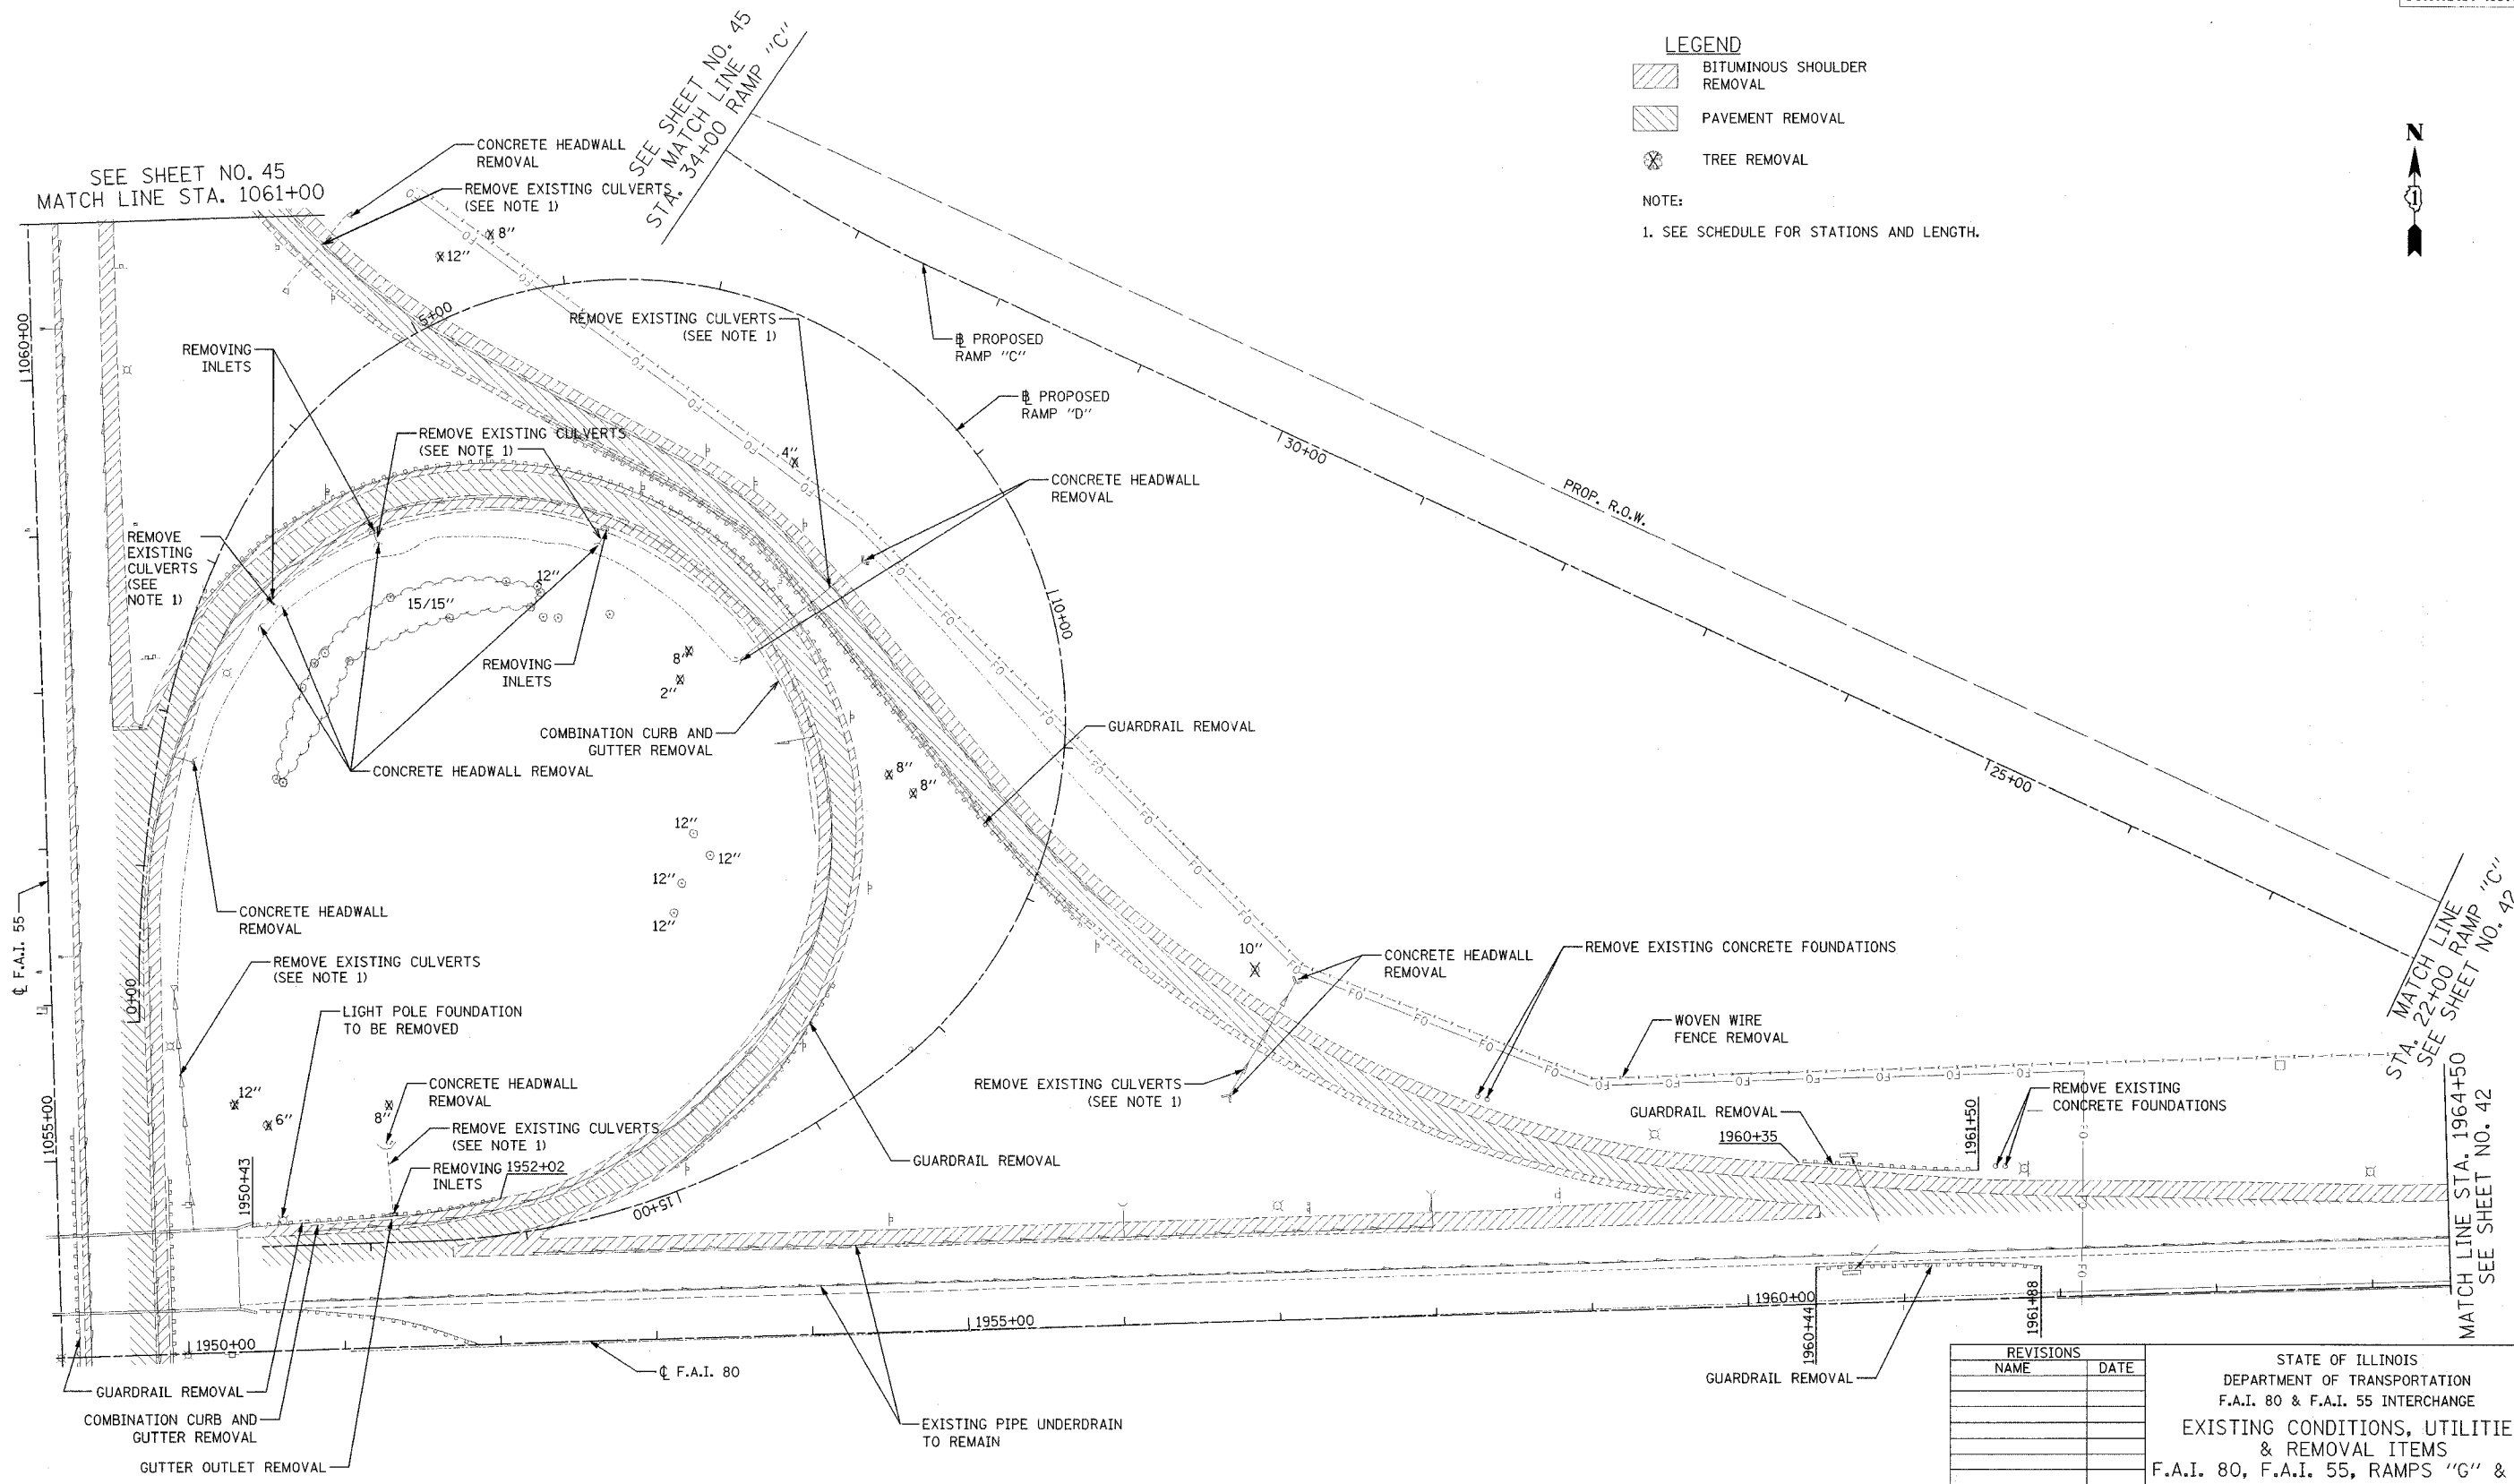
F.A.I. ROUTE	SECTION	COUNTY	TOTAL SHEETS	SHEET NO.
80-55-99-1(K, BY&AC-B)	WILL		497	40
STA. 1949+25	TO STA. 1964+50			
FED. ROAD DIST. NO. 1	ILLINOIS	FED. AID PROJECT		
CONTRACT NO. 80906				

LEGEND

-  BITUMINOUS SHOULDER REMOVAL
-  PAVEMENT REMOVAL
-  TREE REMOVAL

NOTE:

1. SEE SCHEDULE FOR STATIONS AND LENGTH.



DATE: 01/09/2005
FILENAME: n:\proj\38902880_02\design\removal\886_02_remove.dgn

REVISIONS	
NAME	DATE

STATE OF ILLINOIS
DEPARTMENT OF TRANSPORTATION
F.A.I. 80 & F.A.I. 55 INTERCHANGE
**EXISTING CONDITIONS, UTILITIES
& REMOVAL ITEMS**
F.A.I. 80, F.A.I. 55, RAMPS "G" & "H"

SCALE: 1"=50'
DATE: JANUARY, 2005

DRAWN BY: BWS
CHECKED BY: MJL