


F.A.I. ROUTE	SECTION	COUNTY	TOTAL SHEETS
80-55 99-1(K,B,Y&AC-B)	WILL	ILLINOIS	497
STA. 1949+25	TO STA. 1964+50	FED. AID PROJECT	
<b>CONTRACT NO. 80906</b>			

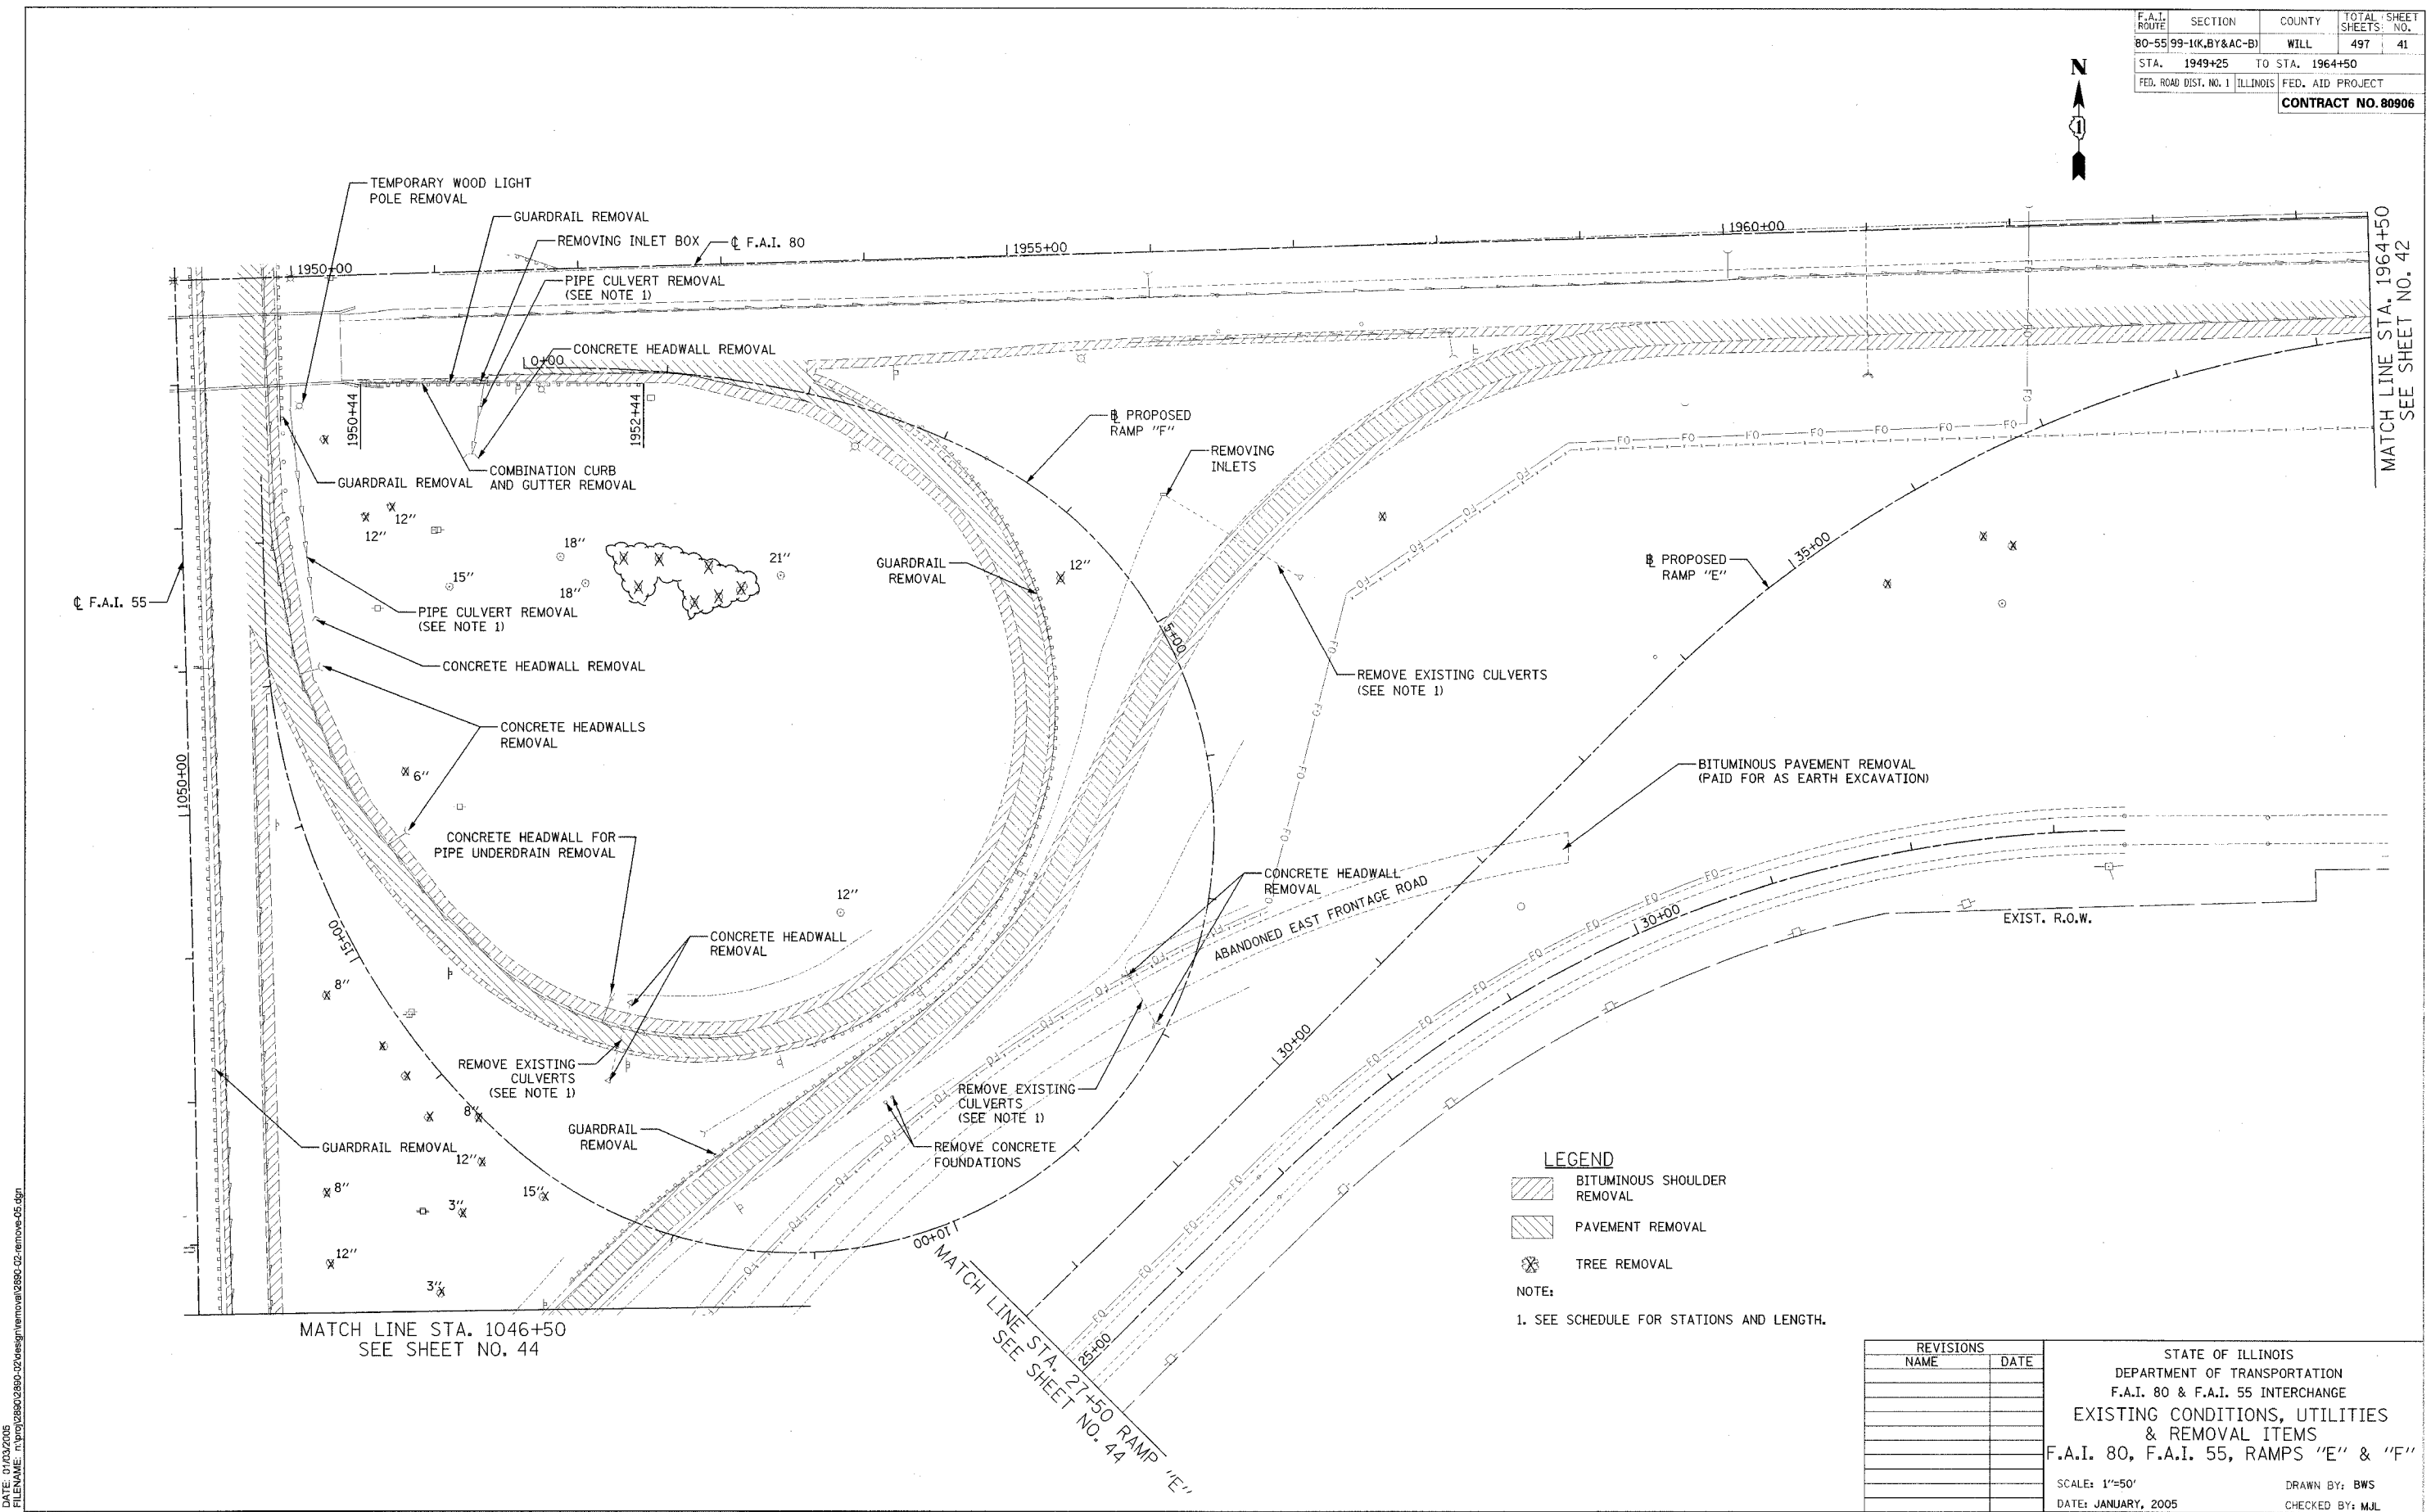

MATCH LINE STA. 1964+50  
SEE SHEET NO. 42



MATCH LINE STA. 1046+50  
SEE SHEET NO. 44

MATCH LINE STA. 27+50 RAMP "E"  
SEE SHEET NO. 44

REVISIONS	
NAME	DATE

STATE OF ILLINOIS  
DEPARTMENT OF TRANSPORTATION  
F.A.I. 80 & F.A.I. 55 INTERCHANGE  
EXISTING CONDITIONS, UTILITIES  
& REMOVAL ITEMS  
F.A.I. 80, F.A.I. 55, RAMPS "E" & "F"

SCALE: 1"=50'  
DATE: JANUARY, 2005

DRAWN BY: BWS  
CHECKED BY: MJL

DATE: 01/03/2005  
FILENAME: m:\proj\28802880\2880\2880.dgn remove-05.dgn