
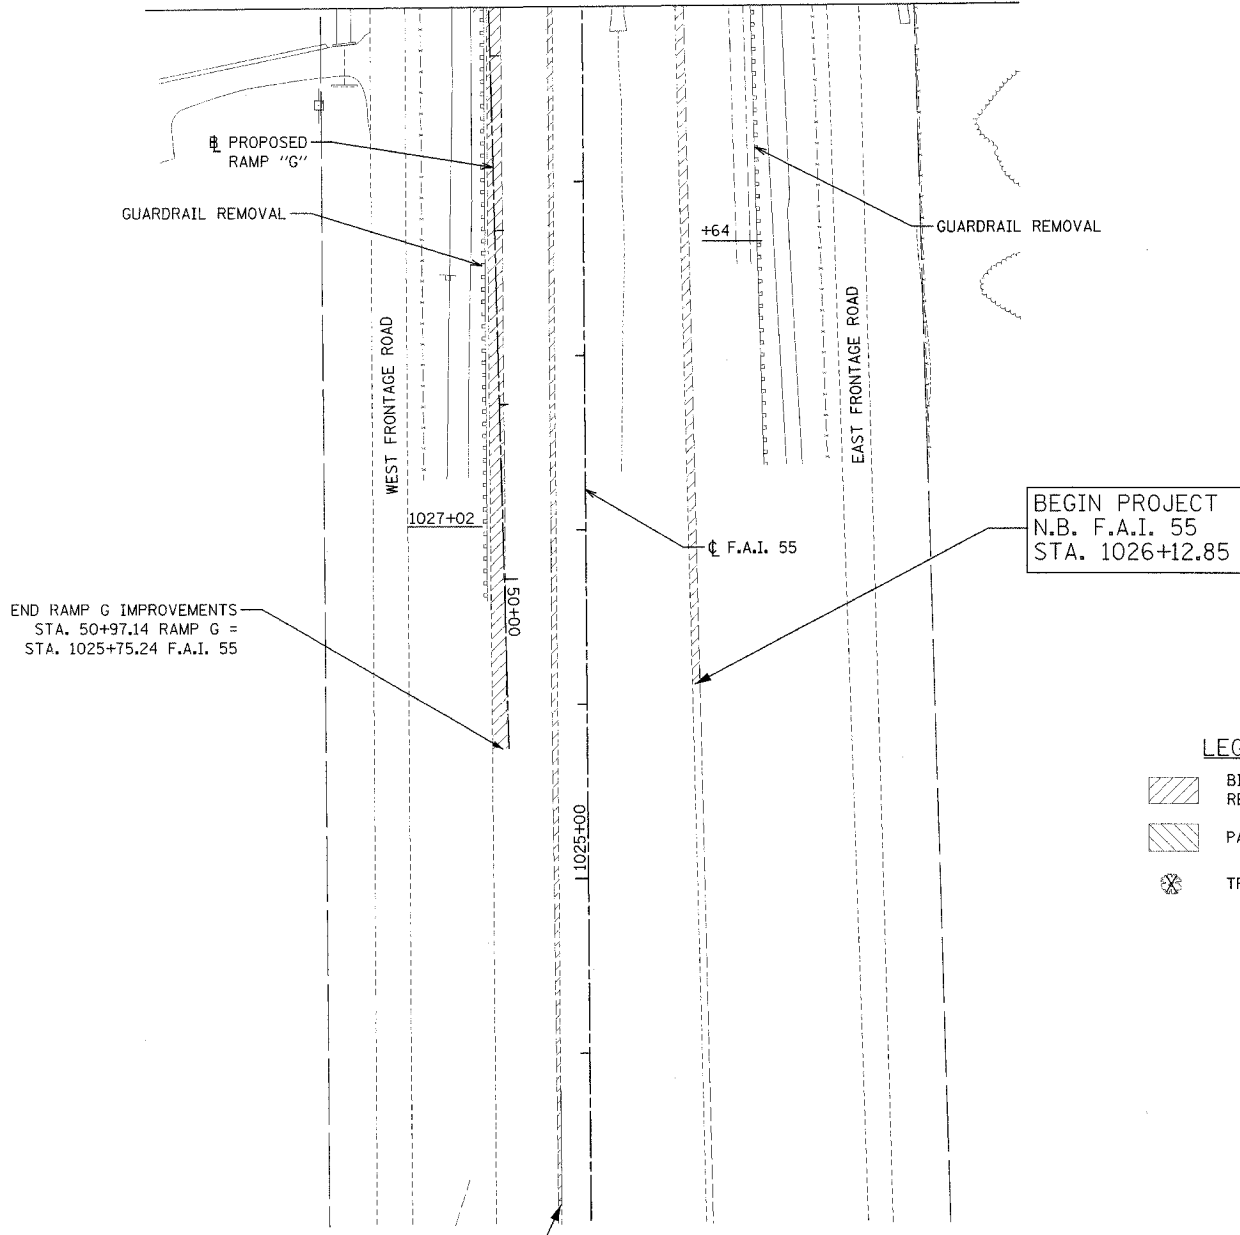


F.A.I. ROUTE	SECTION	COUNTY	TOTAL SHEETS	SHEET NO.
80-55-99-1(K, BY & AC-B)	WILL		497	43
STA. 1023+00 TO STA. 1037+50		FED. ROAD DIST. NO. 1 ILLINOIS FED. AID PROJECT		
CONTRACT NO. 80906				

SEE SHEET NO. 44
MATCH LINE STA. 1037+50

MATCH LINE STA. 1030+00

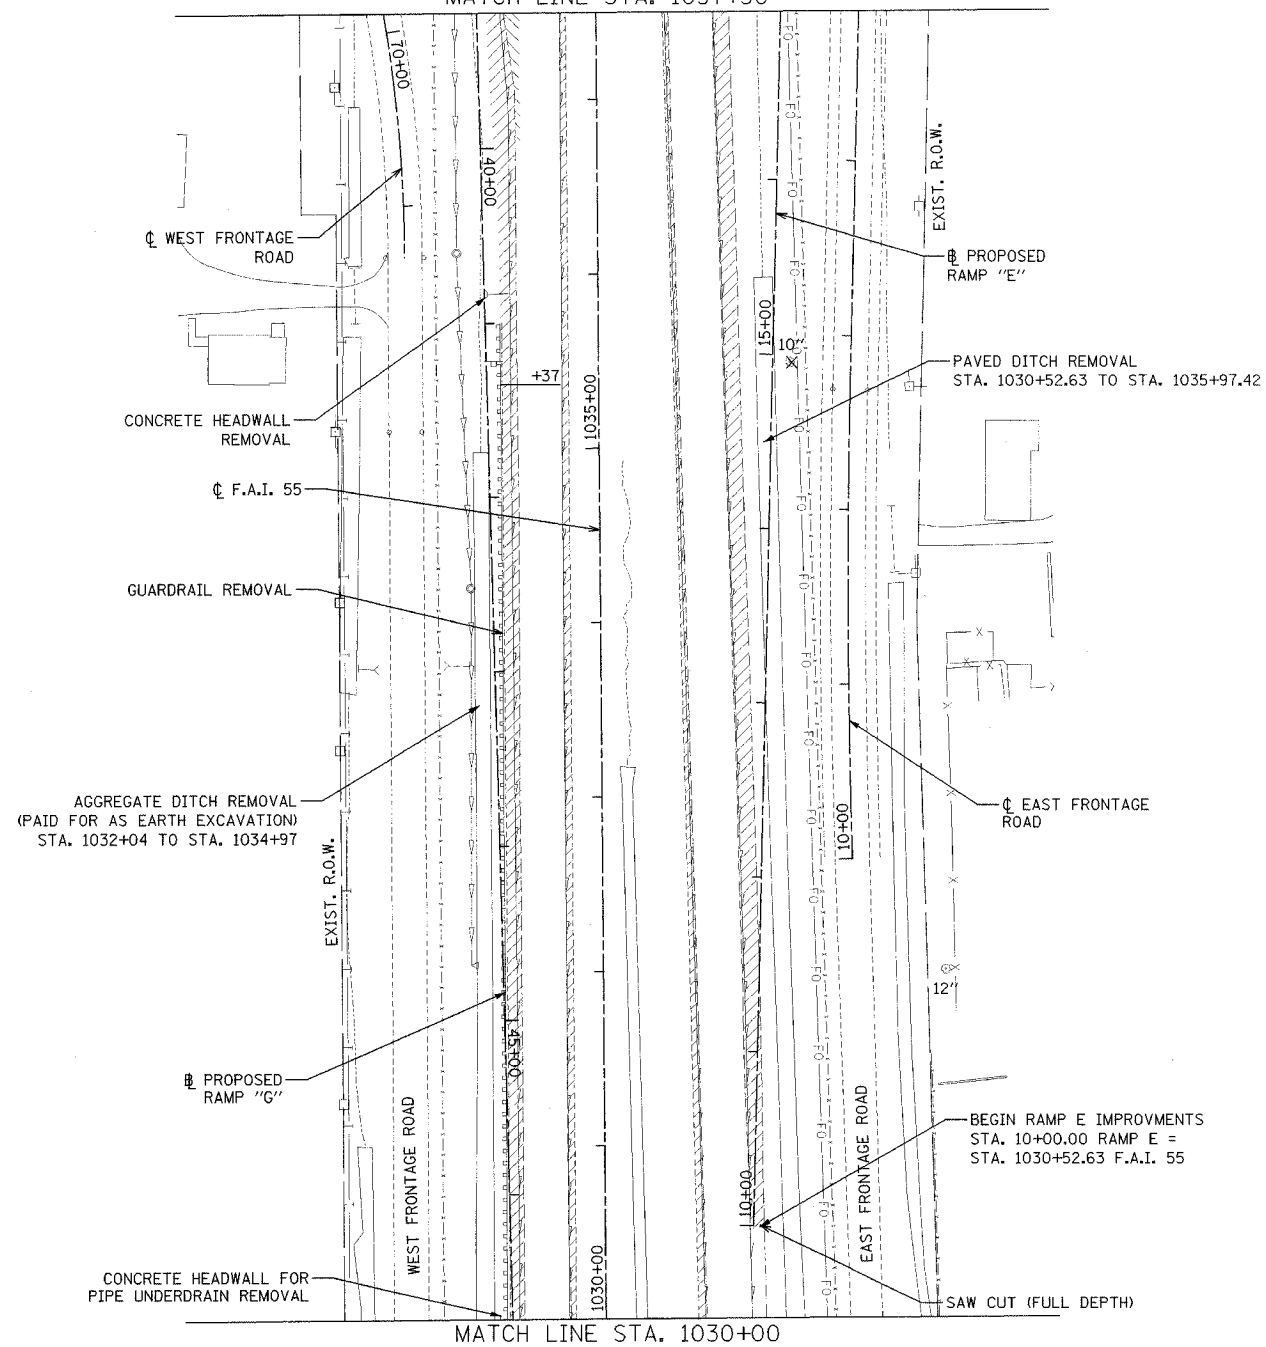

LEGEND

	BITUMINOUS SHOULDER REMOVAL
	PAVEMENT REMOVAL
	TREE REMOVAL

REVISIONS	
NAME	DATE

STATE OF ILLINOIS
DEPARTMENT OF TRANSPORTATION
F.A.I. 80 & F.A.I. 55 INTERCHANGE
EXISTING CONDITIONS, UTILITIES
& REMOVAL ITEMS
F.A.I. 55, RAMPS "E" & "G"
SCALE: 1"=50'
DATE: JANUARY, 2005
DRAWN BY: BWS
CHECKED BY: MJL

DATE: 01/03/2005
FILENAME: n:\proj\2880\2880-02\design\removal\2880-02_remove-07.dgn