


F.A.I. ROUTE	SECTION	COUNTY	TOTAL SHEETS	SHEET NO.
80-55 99-1(K, BY&AC-B)	WILL		497	44
STA. 1037+50	TO STA. 1046+50			
FED. ROAD DIST. NO. 1	ILLINOIS	FED. AID PROJECT		
CONTRACT NO. 80906				

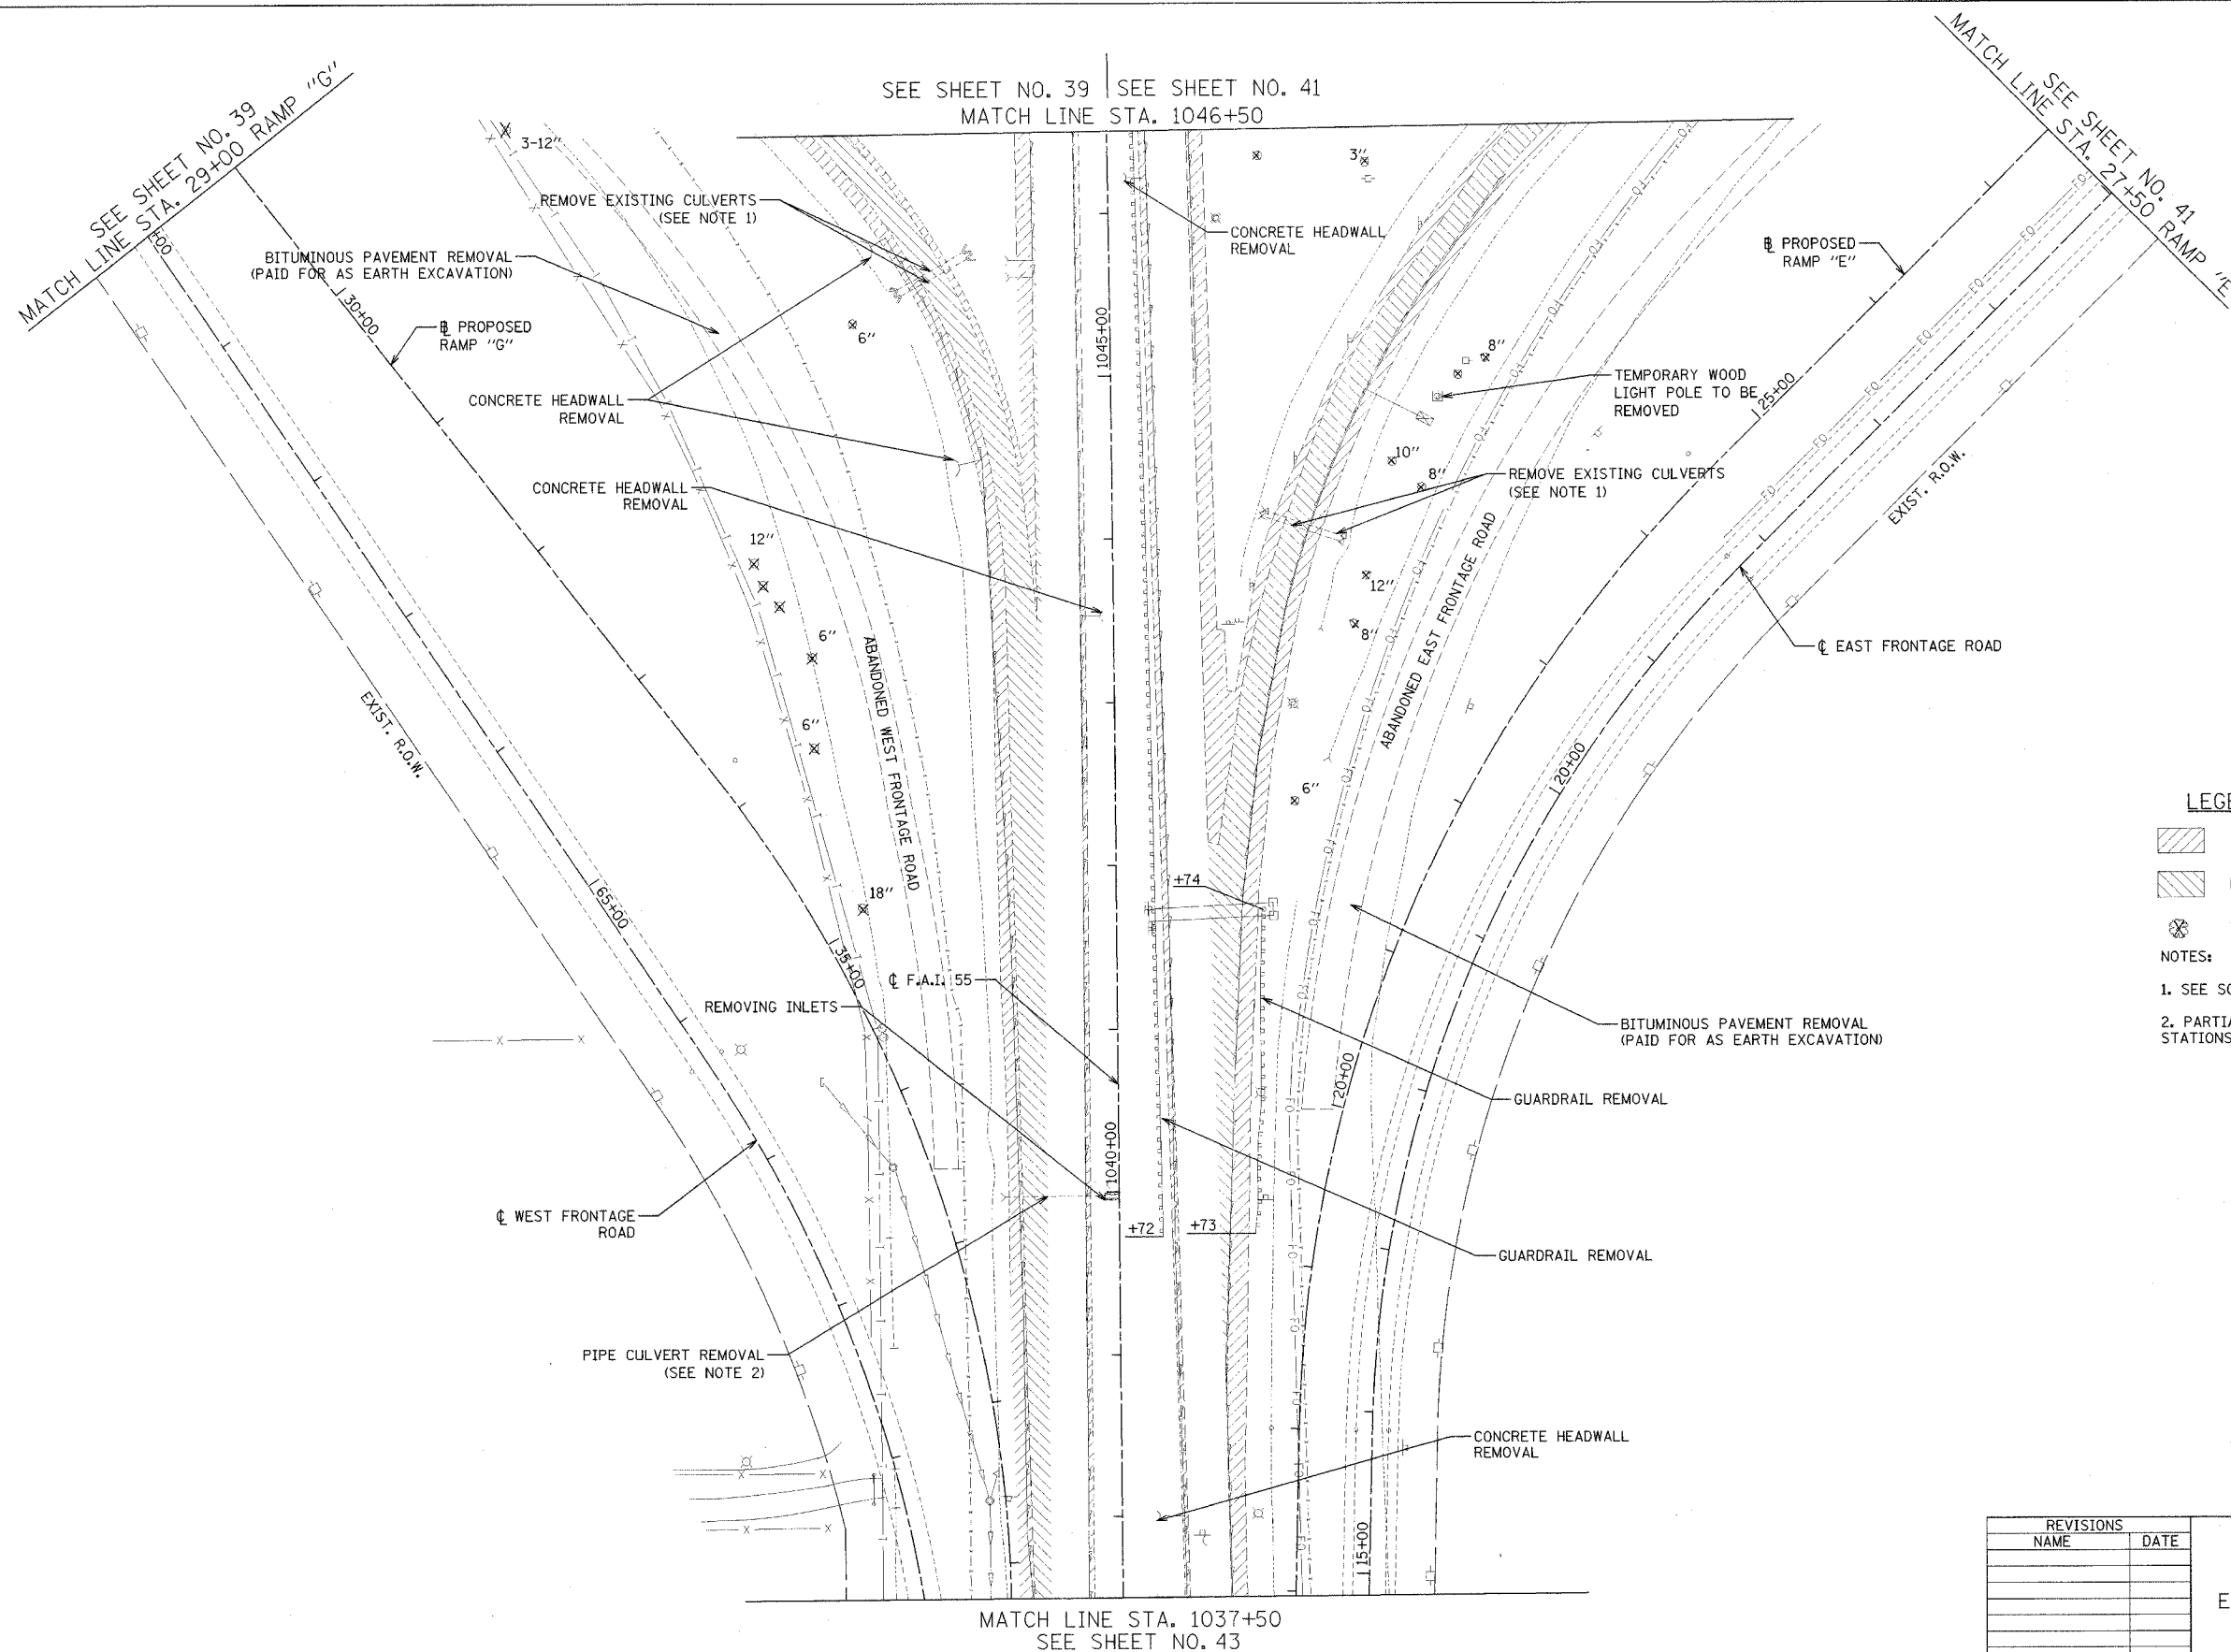

- LEGEND**
- BITUMINOUS SHOULDER REMOVAL
 - PAVEMENT REMOVAL
 - TREE REMOVAL
- NOTES:**
1. SEE SCHEDULE FOR STATIONS AND LENGTH.
 2. PARTIAL REMOVAL. SEE SCHEDULE FOR STATIONS AND LENGTH.

REVISIONS	
NAME	DATE

STATE OF ILLINOIS
DEPARTMENT OF TRANSPORTATION
F.A.I. 80 & F.A.I. 55 INTERCHANGE
EXISTING CONDITIONS, UTILITIES
& REMOVAL ITEMS
F.A.I. 55, RAMPS "E" & "G"

SCALE: 1"=50'
DATE: JANUARY, 2005

DRAWN BY: BWS
CHECKED BY: MJL

DATE: 01/03/2005
FILENAME: n:\proj\2890\2890-02\design\remove\2890-02_remove.dgn