


F.A.I. ROUTE	SECTION	COUNTY	TOTAL SHEETS	SHEET NO.
80-55/99-10K, BY&AC-B)	WILL		497	46
STA. 1069+00 TO STA. 1084+94.04		FED. ROAD DIST. NO. 1 ILLINOIS FED. AID PROJECT		
CONTRACT NO. 80906				

END PROJECT  
N.B. F.A.I. 55  
S.B. F.A.I. 55  
STA. 1084+94.04

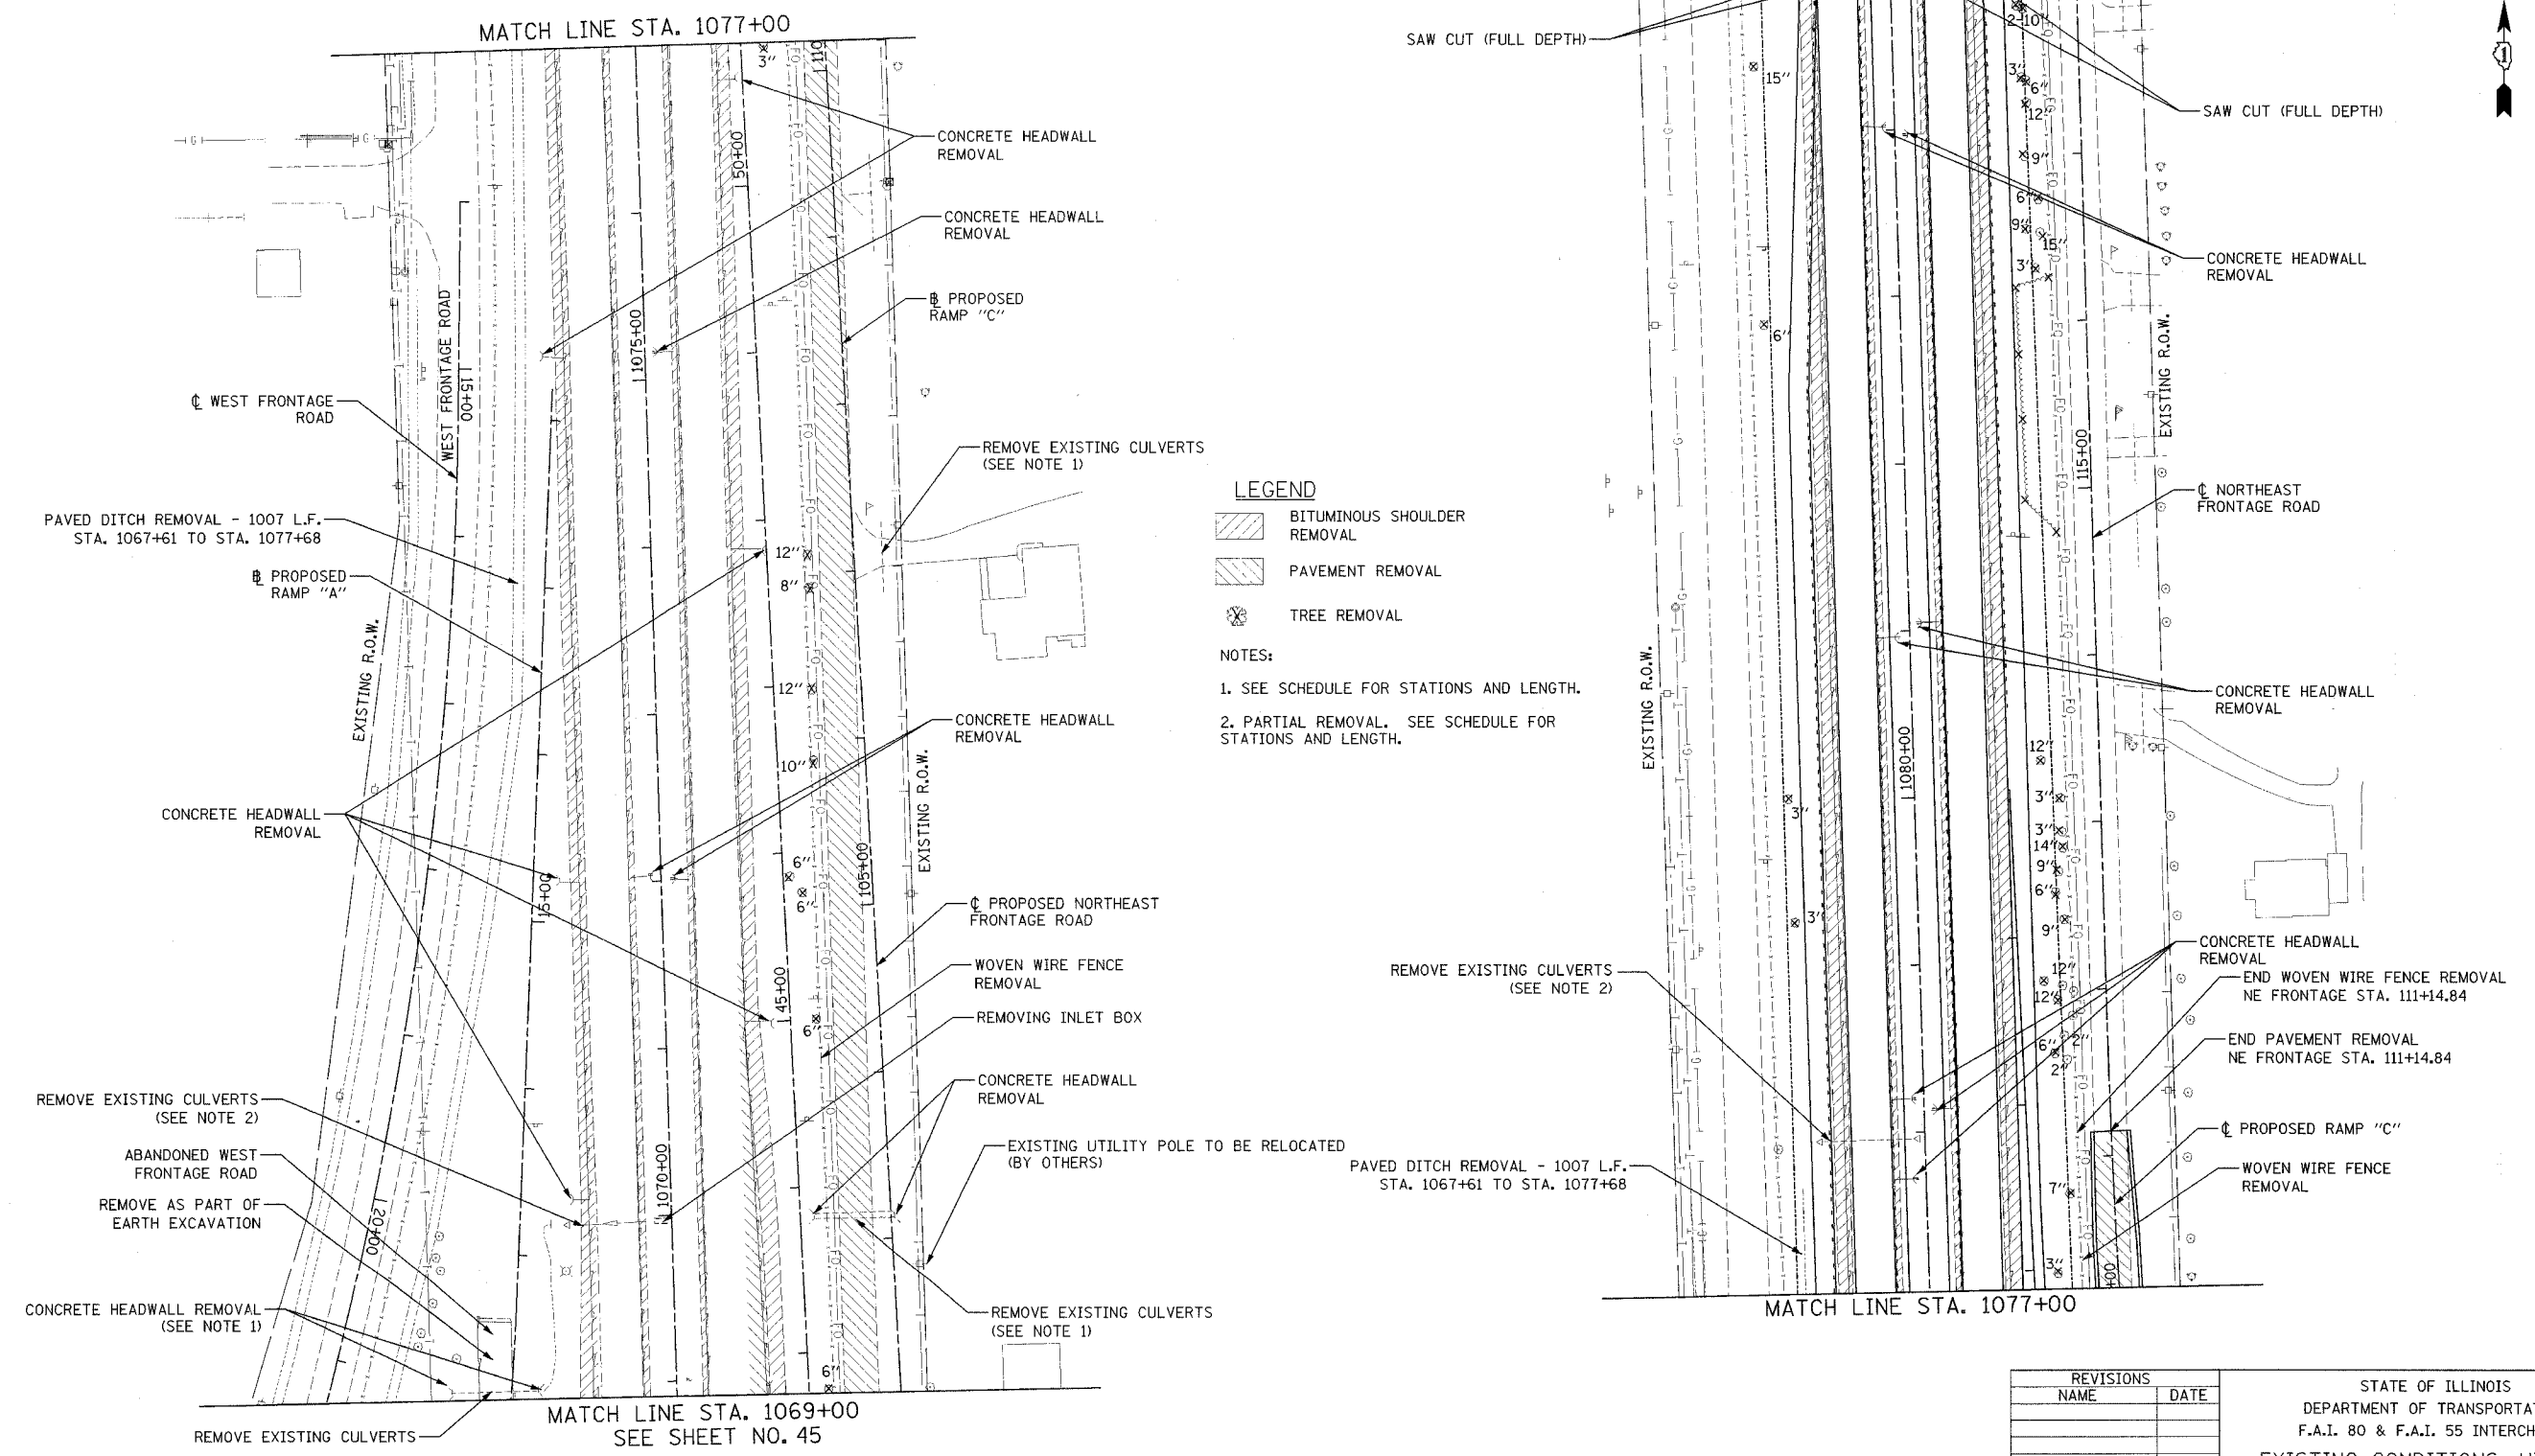

**LEGEND**

- BITUMINOUS SHOULDER REMOVAL
- PAVEMENT REMOVAL
- TREE REMOVAL

**NOTES:**

1. SEE SCHEDULE FOR STATIONS AND LENGTH.
2. PARTIAL REMOVAL. SEE SCHEDULE FOR STATIONS AND LENGTH.

REVISIONS	
NAME	DATE

STATE OF ILLINOIS  
DEPARTMENT OF TRANSPORTATION  
F.A.I. 80 & F.A.I. 55 INTERCHANGE  
EXISTING CONDITIONS, UTILITIES  
& REMOVAL ITEMS  
F.A.I. 55, RAMPS "A" & "C"

SCALE: 1" = 50'  
DATE: JANUARY, 2005  
DRAWN BY: KDM  
CHECKED BY: MJL

DATE: 01/03/2005  
FILENAME: \\p01259008860-02\design\intermodal\2865-02\_remove-10.dgn