


F.A.I. ROUTE	SECTION	COUNTY	TOTAL SHEETS	SHEET NO.
80-55-99-1(K,B,Y&C-B)	WILL		497	48
STA. 1934+00	TO STA. 1949+25			
FED. ROAD DIST. NO. 1	ILLINOIS	FED. AID PROJECT		
CONTRACT NO. 80906				



SEE SHEET NO. 55
MATCH LINE STA. 1061+00

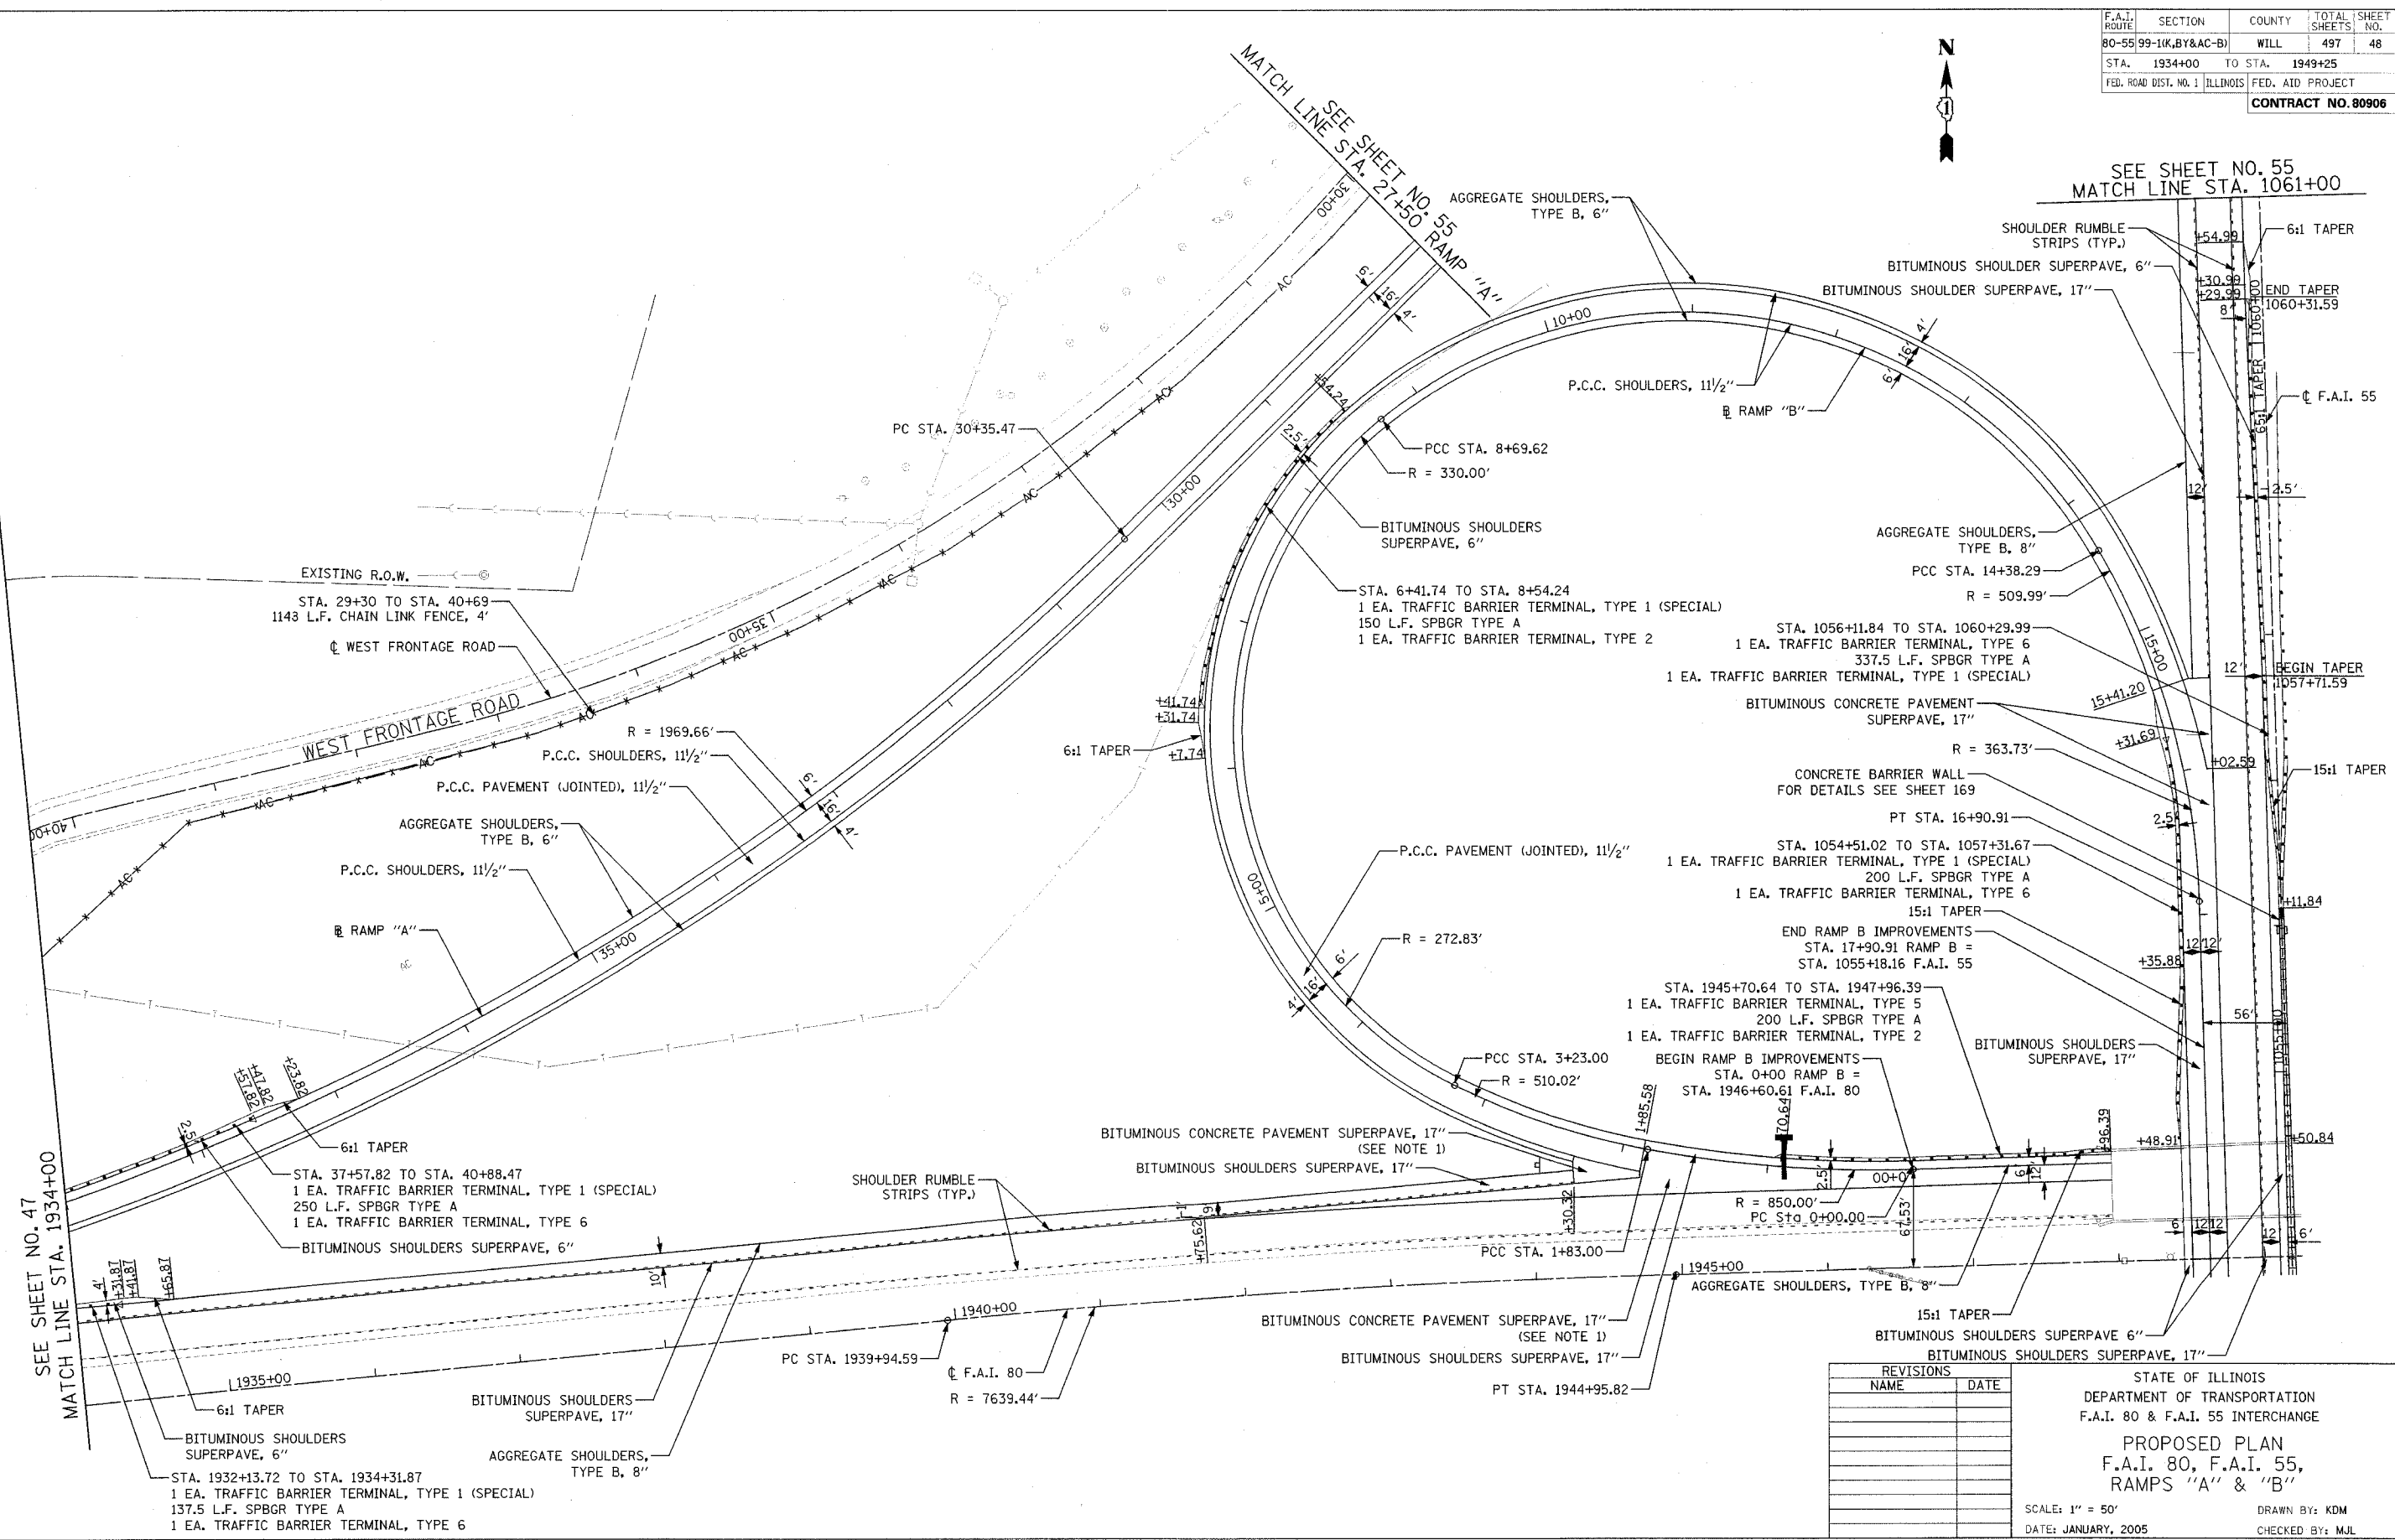

SEE SHEET NO. 47
MATCH LINE STA. 1934+00

REVISIONS	
NAME	DATE

STATE OF ILLINOIS
DEPARTMENT OF TRANSPORTATION
F.A.I. 80 & F.A.I. 55 INTERCHANGE

PROPOSED PLAN
F.A.I. 80, F.A.I. 55,
RAMPS "A" & "B"

SCALE: 1" = 50'
DATE: JANUARY, 2005

DRAWN BY: KDM
CHECKED BY: MJL

DATE: 01/02/2005
FILENAME: n:\p03\2890\2890-02\design\proposedplan\2890-mp-plan-02.dgn