


| | | | | |
|------------------------------|------------------|---|--------------|-----------|
| F.A.I. ROUTE | SECTION | COUNTY | TOTAL SHEETS | SHEET NO. |
| 80-55 | 99-1(K,B,Y&AC-B) | WILL | 497 | 50 |
| STA. 1949+25 TO STA. 1964+50 | | FED. ROAD DIST. NO. 1 ILLINOIS FED. AID PROJECT | | |
| CONTRACT NO. 80906 | | | | |

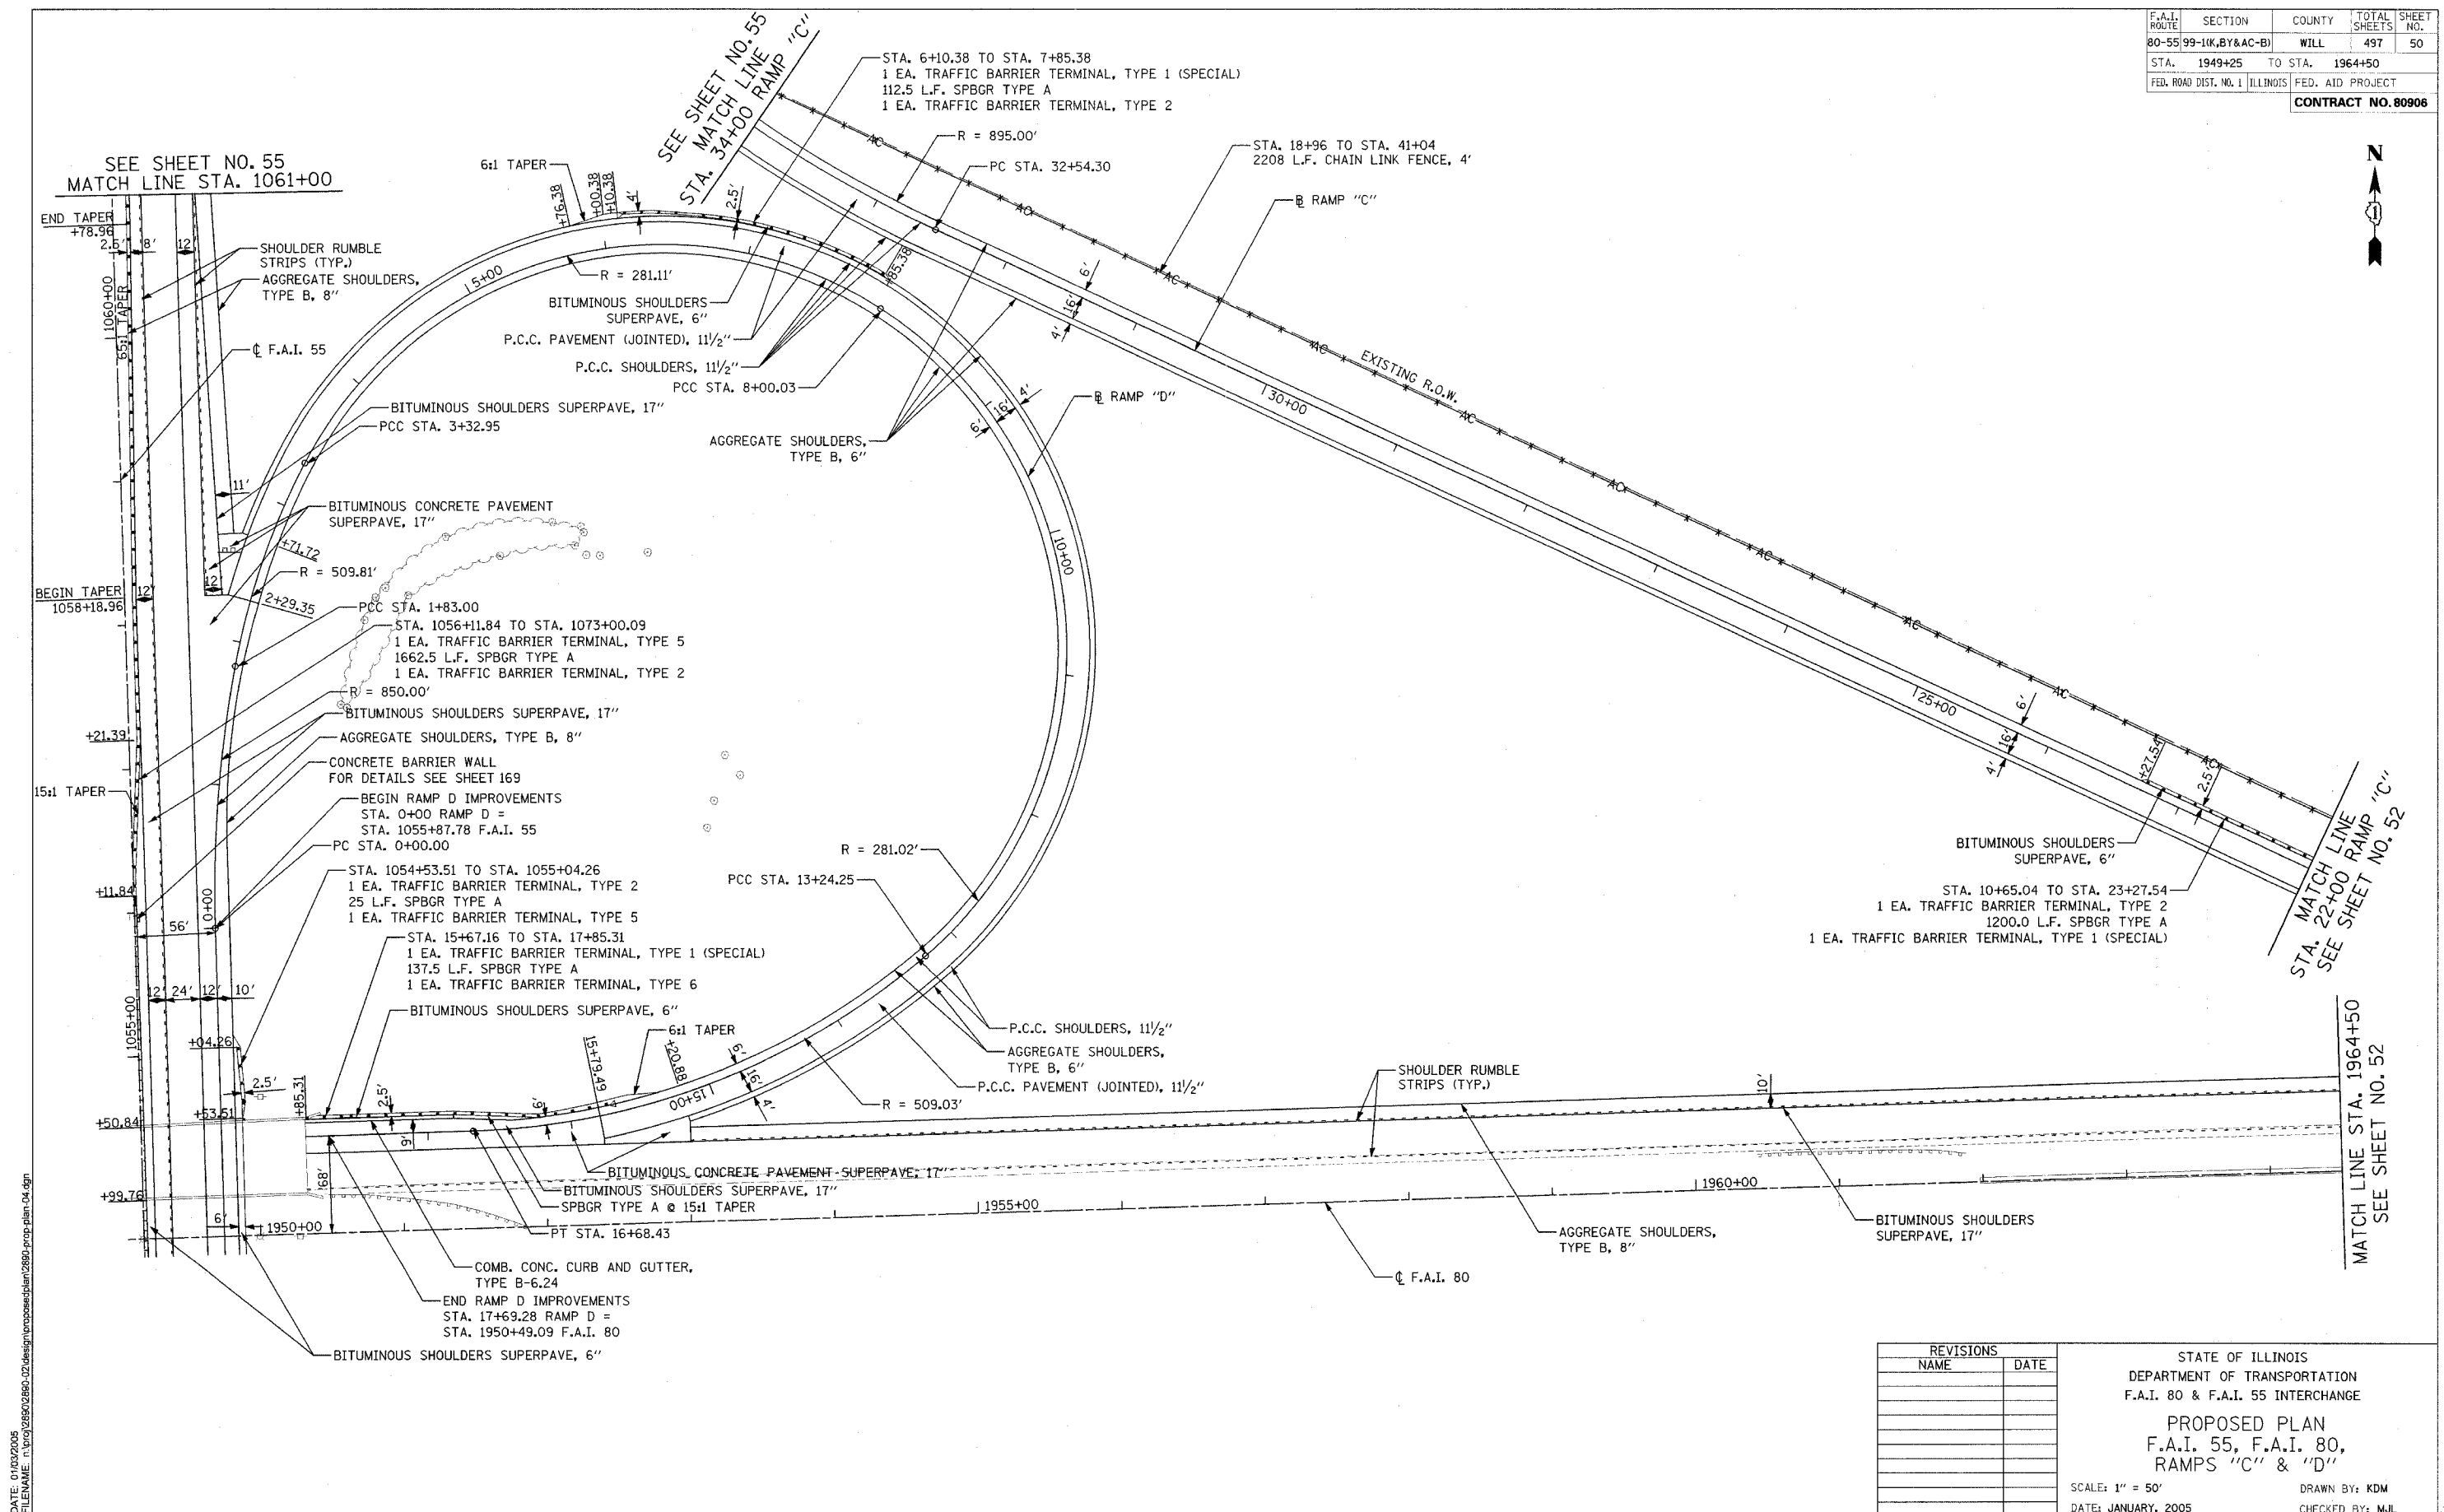

DATE: 01/03/2005
 FILENAME: n:\proj\2850\860_02\design\prop\plan\2891_prop_plan_04.dgn

| REVISIONS | |
|-----------|------|
| NAME | DATE |
| | |
| | |
| | |
| | |
| | |
| | |
| | |
| | |
| | |
| | |

STATE OF ILLINOIS
 DEPARTMENT OF TRANSPORTATION
 F.A.I. 80 & F.A.I. 55 INTERCHANGE
PROPOSED PLAN
 F.A.I. 55, F.A.I. 80,
 RAMPS "C" & "D"
 SCALE: 1" = 50'
 DATE: JANUARY, 2005
 DRAWN BY: KDM
 CHECKED BY: MJL