


F.A.I. ROUTE	SECTION	COUNTY	TOTAL SHEETS	SHEET NO.
80-55/99-1(K,BY&AC-B)	WILL		497	51
STA. 1949+25 TO STA. 1964+50				
FED. ROAD DIST. NO. 1 ILLINOIS		FED. AID PROJECT		
CONTRACT NO. 80906				

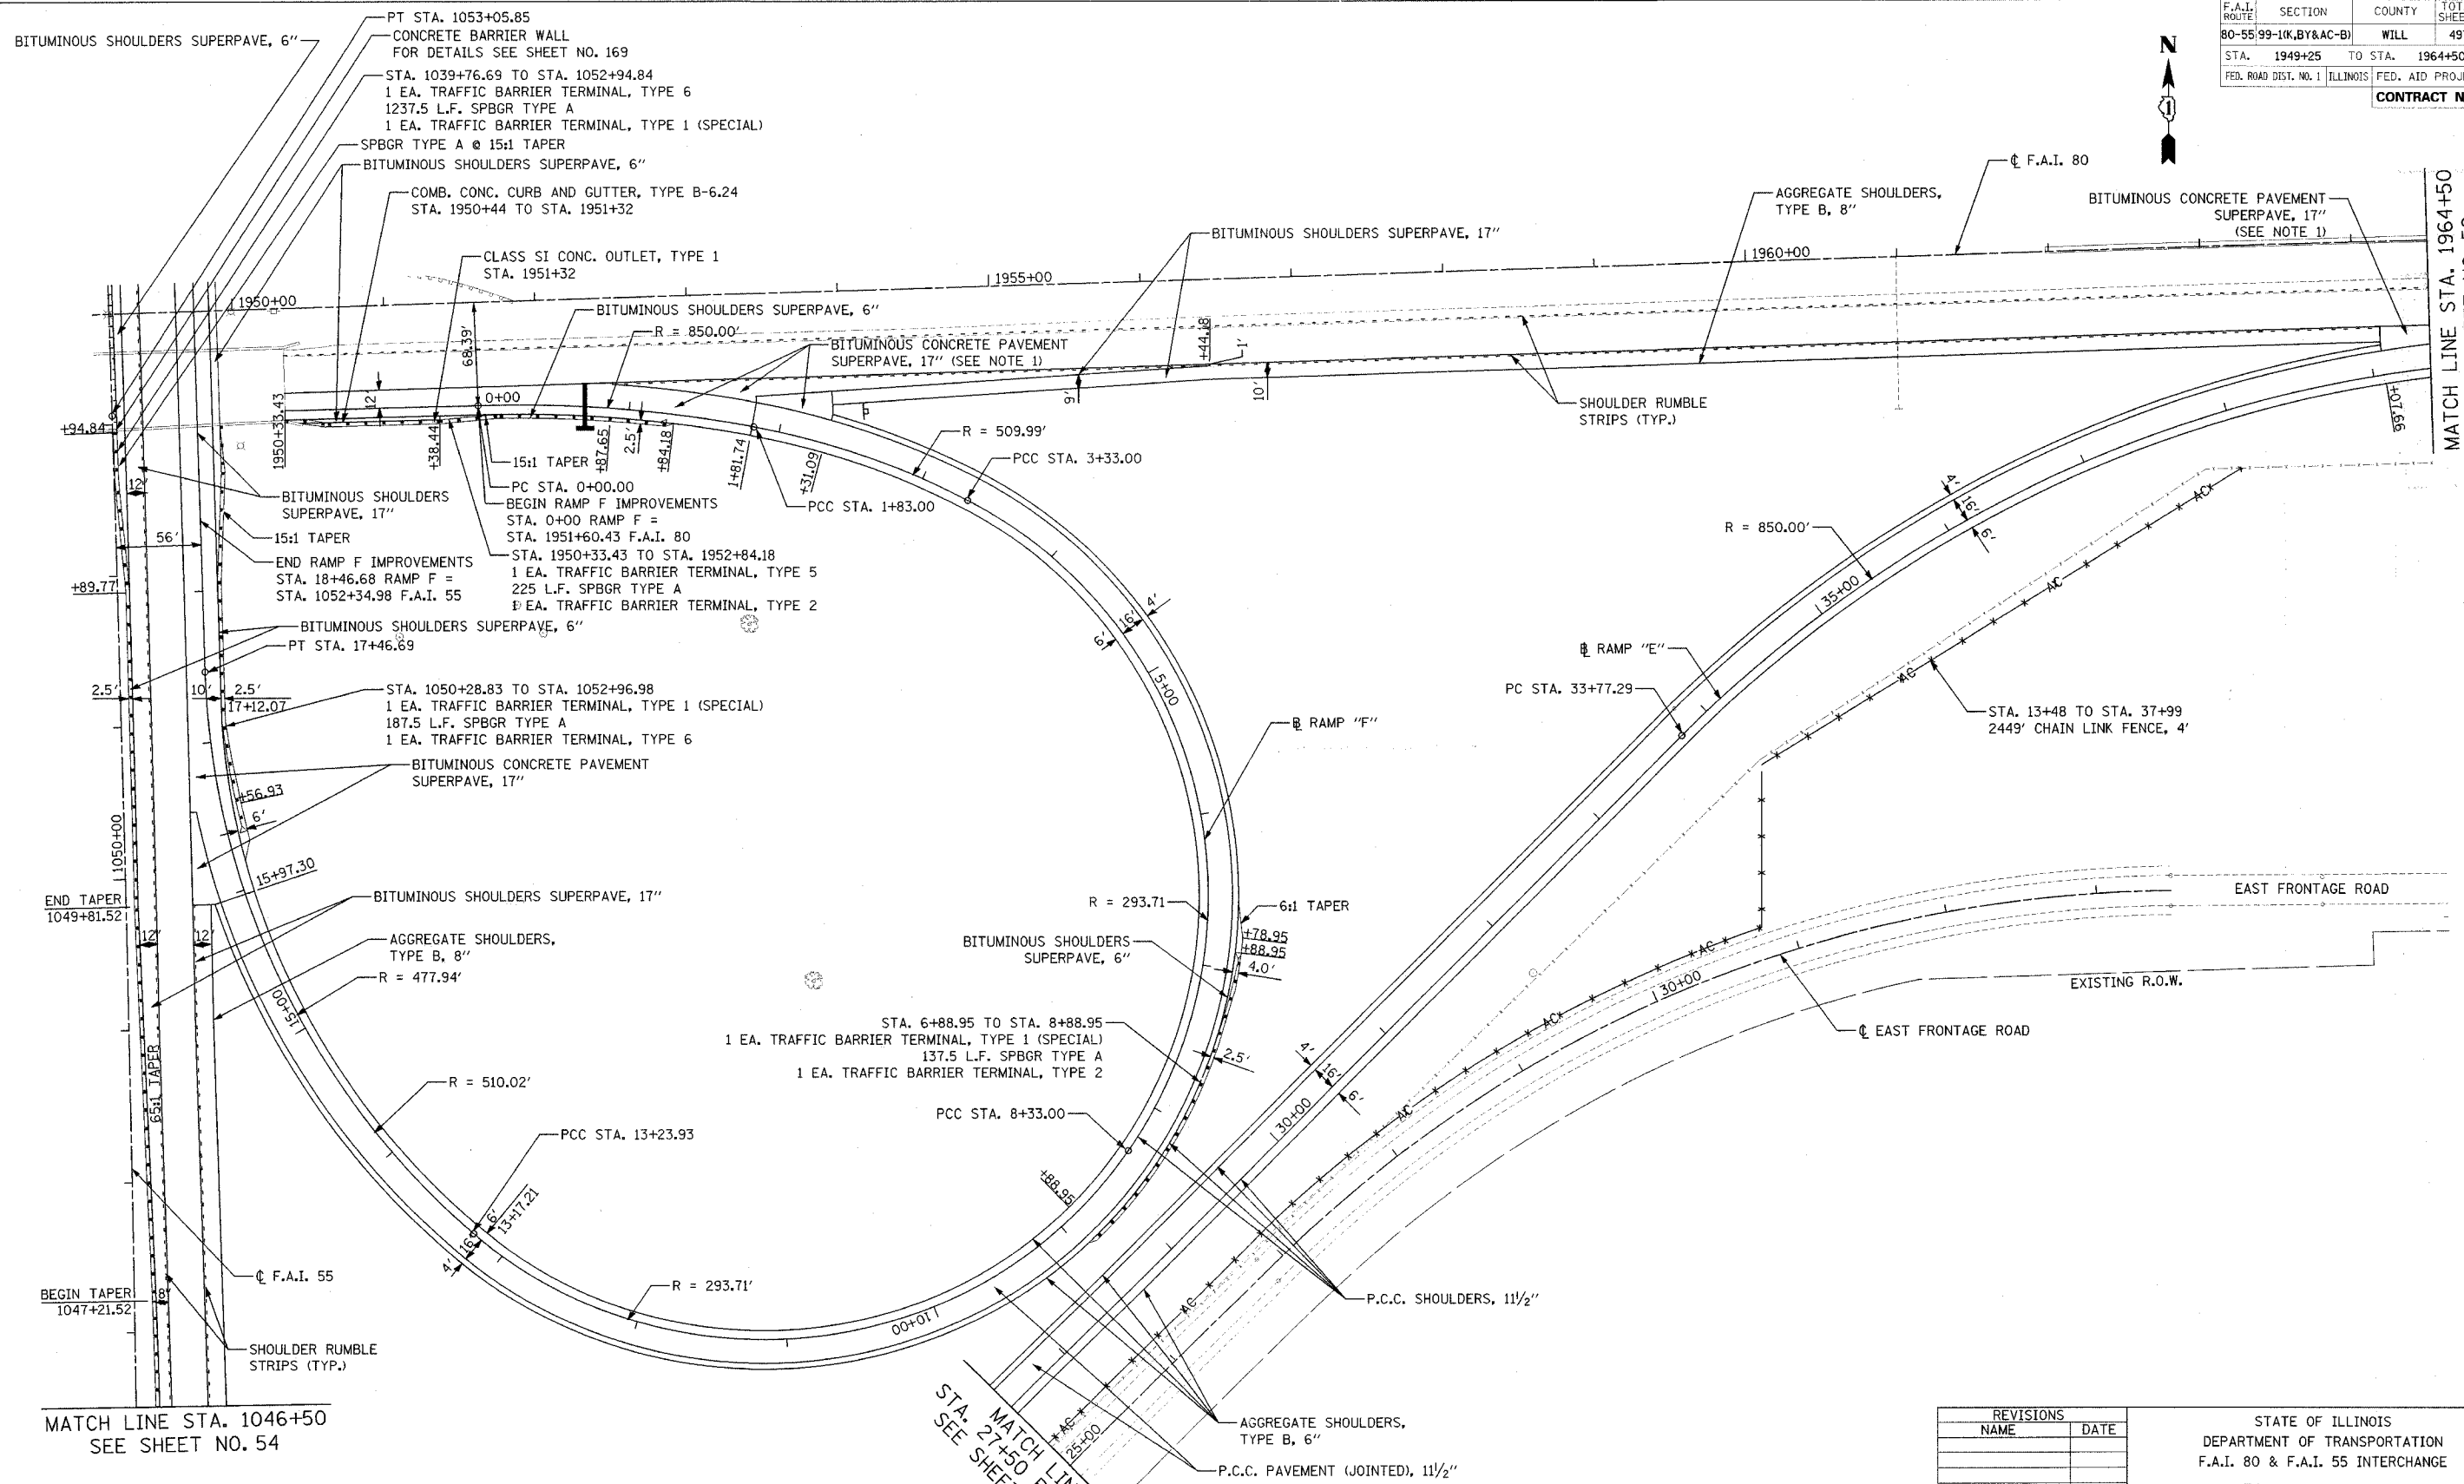

MATCH LINE STA. 1964+50
SEE SHEET NO. 52

MATCH LINE STA. 1046+50
SEE SHEET NO. 54

MATCH LINE STA. 27+50 RAMP 'E'
SEE SHEET NO. 54

REVISIONS	
NAME	DATE

STATE OF ILLINOIS
DEPARTMENT OF TRANSPORTATION
F.A.I. 80 & F.A.I. 55 INTERCHANGE

PROPOSED PLAN
F.A.I. 55, F.A.I. 80,
RAMPS 'E' & 'F'

SCALE: 1" = 50'
DATE: JANUARY, 2005

DRAWN BY: KDM
CHECKED BY: MJL

DATE: 01/03/2005
FILENAME: n:\proj\28602860-02\design\traverse\shian\2860-prop-plan-05.dgn