


F.A.I. ROUTE	SECTION	COUNTY	TOTAL SHEETS	SHEET NO.
80-55	99-1(K, BY&AC-B)	WILL	497	52
STA. 1964+50		TO STA. 1980+00		
FED. ROAD DIST. NO. 1		ILLINOIS FED. AID PROJECT		
CONTRACT NO. 80906				

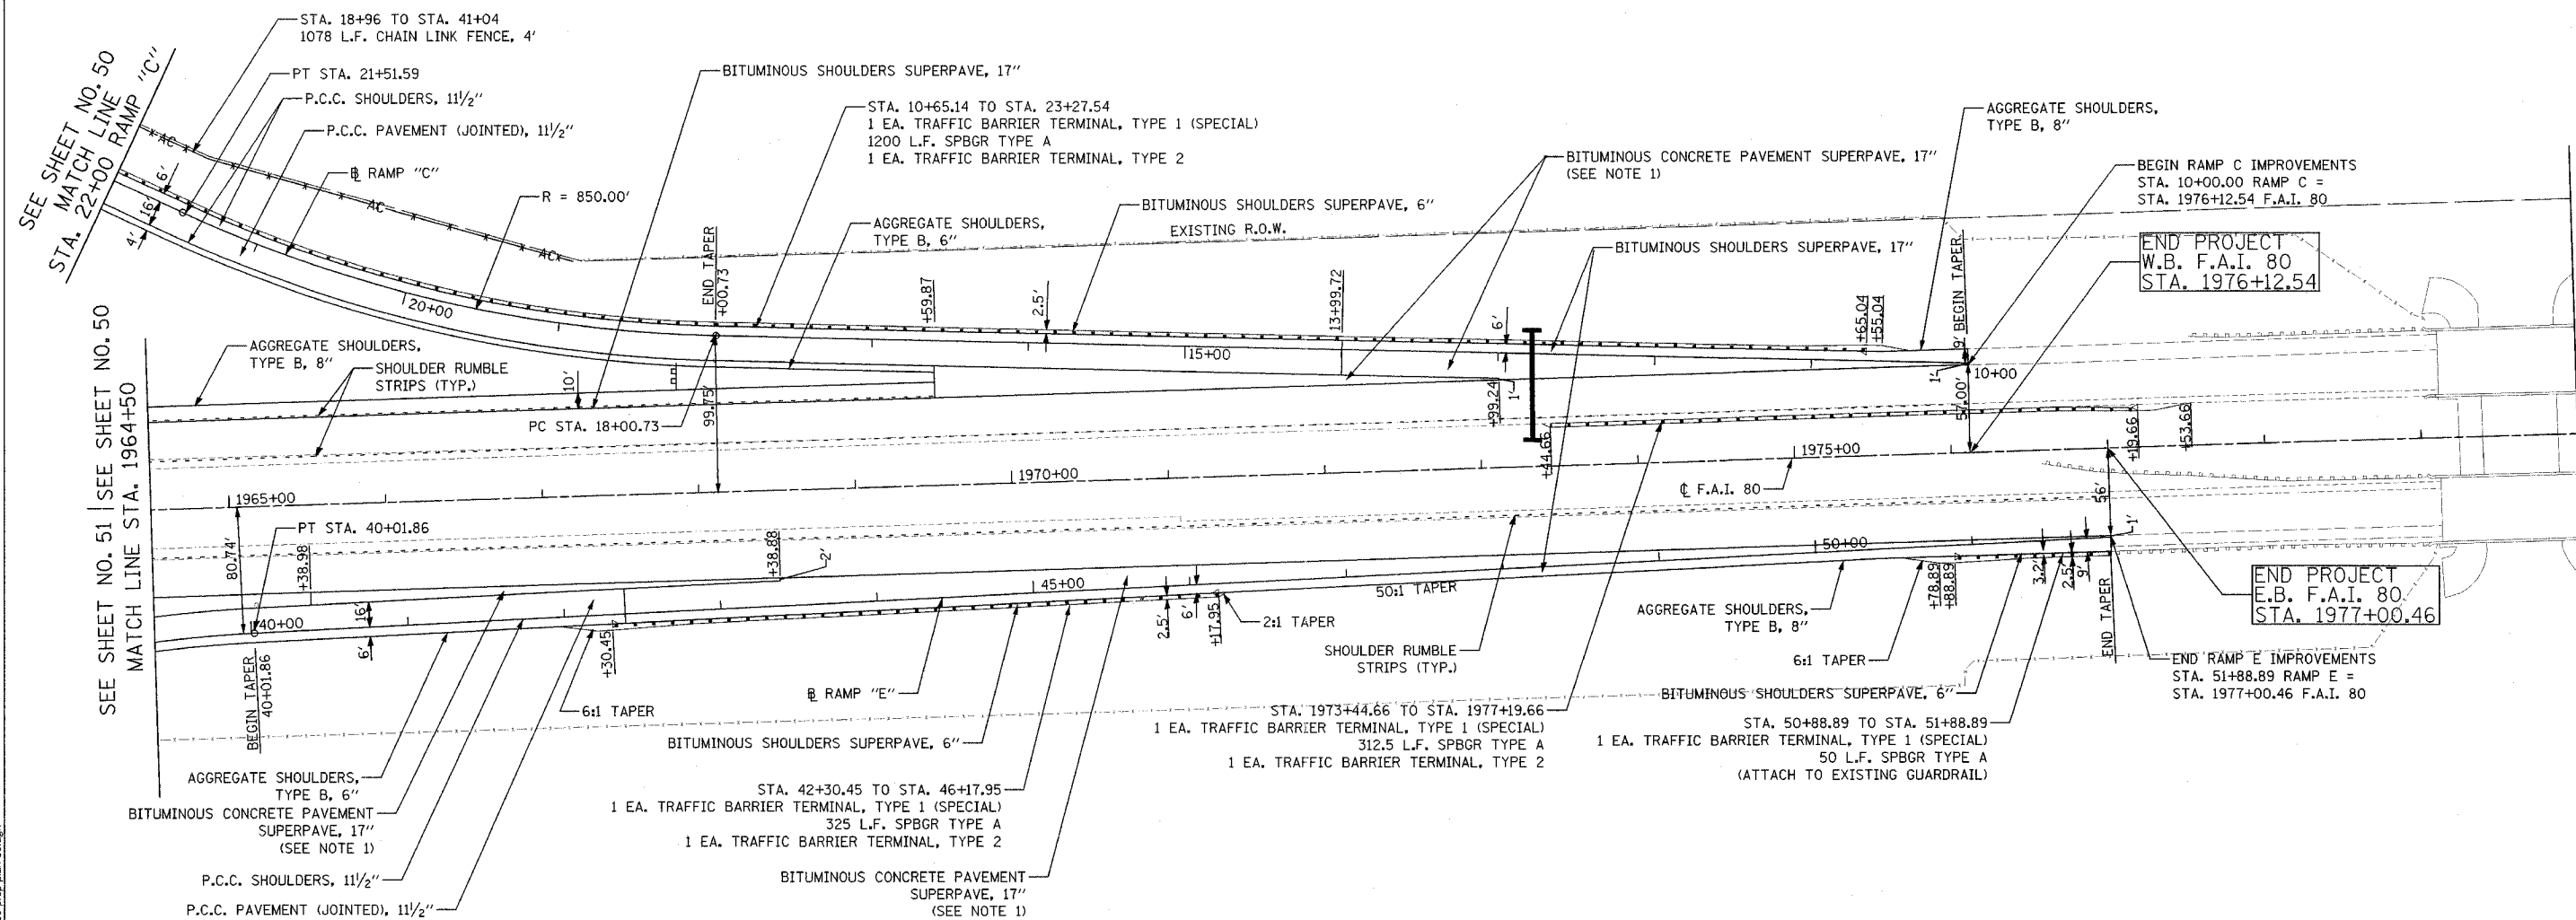

DATE: 01/03/2005  
 FILENAME: n:\proj\2890\886\02design\proposedplan2890.prd\plan-06.dgn

REVISIONS	
NAME	DATE

STATE OF ILLINOIS  
 DEPARTMENT OF TRANSPORTATION  
 F.A.I. 80 & F.A.I. 55 INTERCHANGE  
  
**PROPOSED PLAN**  
 F.A.I. 80, RAMPS "C" & "E"  
  
 SCALE: 1" = 50'  
 DATE: JANUARY, 2005  
 DRAWN BY: KDM  
 CHECKED BY: MJL