


F.A.I. ROUTE	SECTION	COUNTY	TOTAL SHEETS	SHEET NO.
80-55	99-1(K, BY&AC-B)	WILL	497	53
STA. 1023+00 TO STA. 1037+50		FED. ROAD DIST. NO. 1 ILLINOIS FED. AID PROJECT		
<b>CONTRACT NO. 80906</b>				



SEE SHEET NO. 54  
MATCH LINE STA. 1037+50

MATCH LINE STA. 1030+00

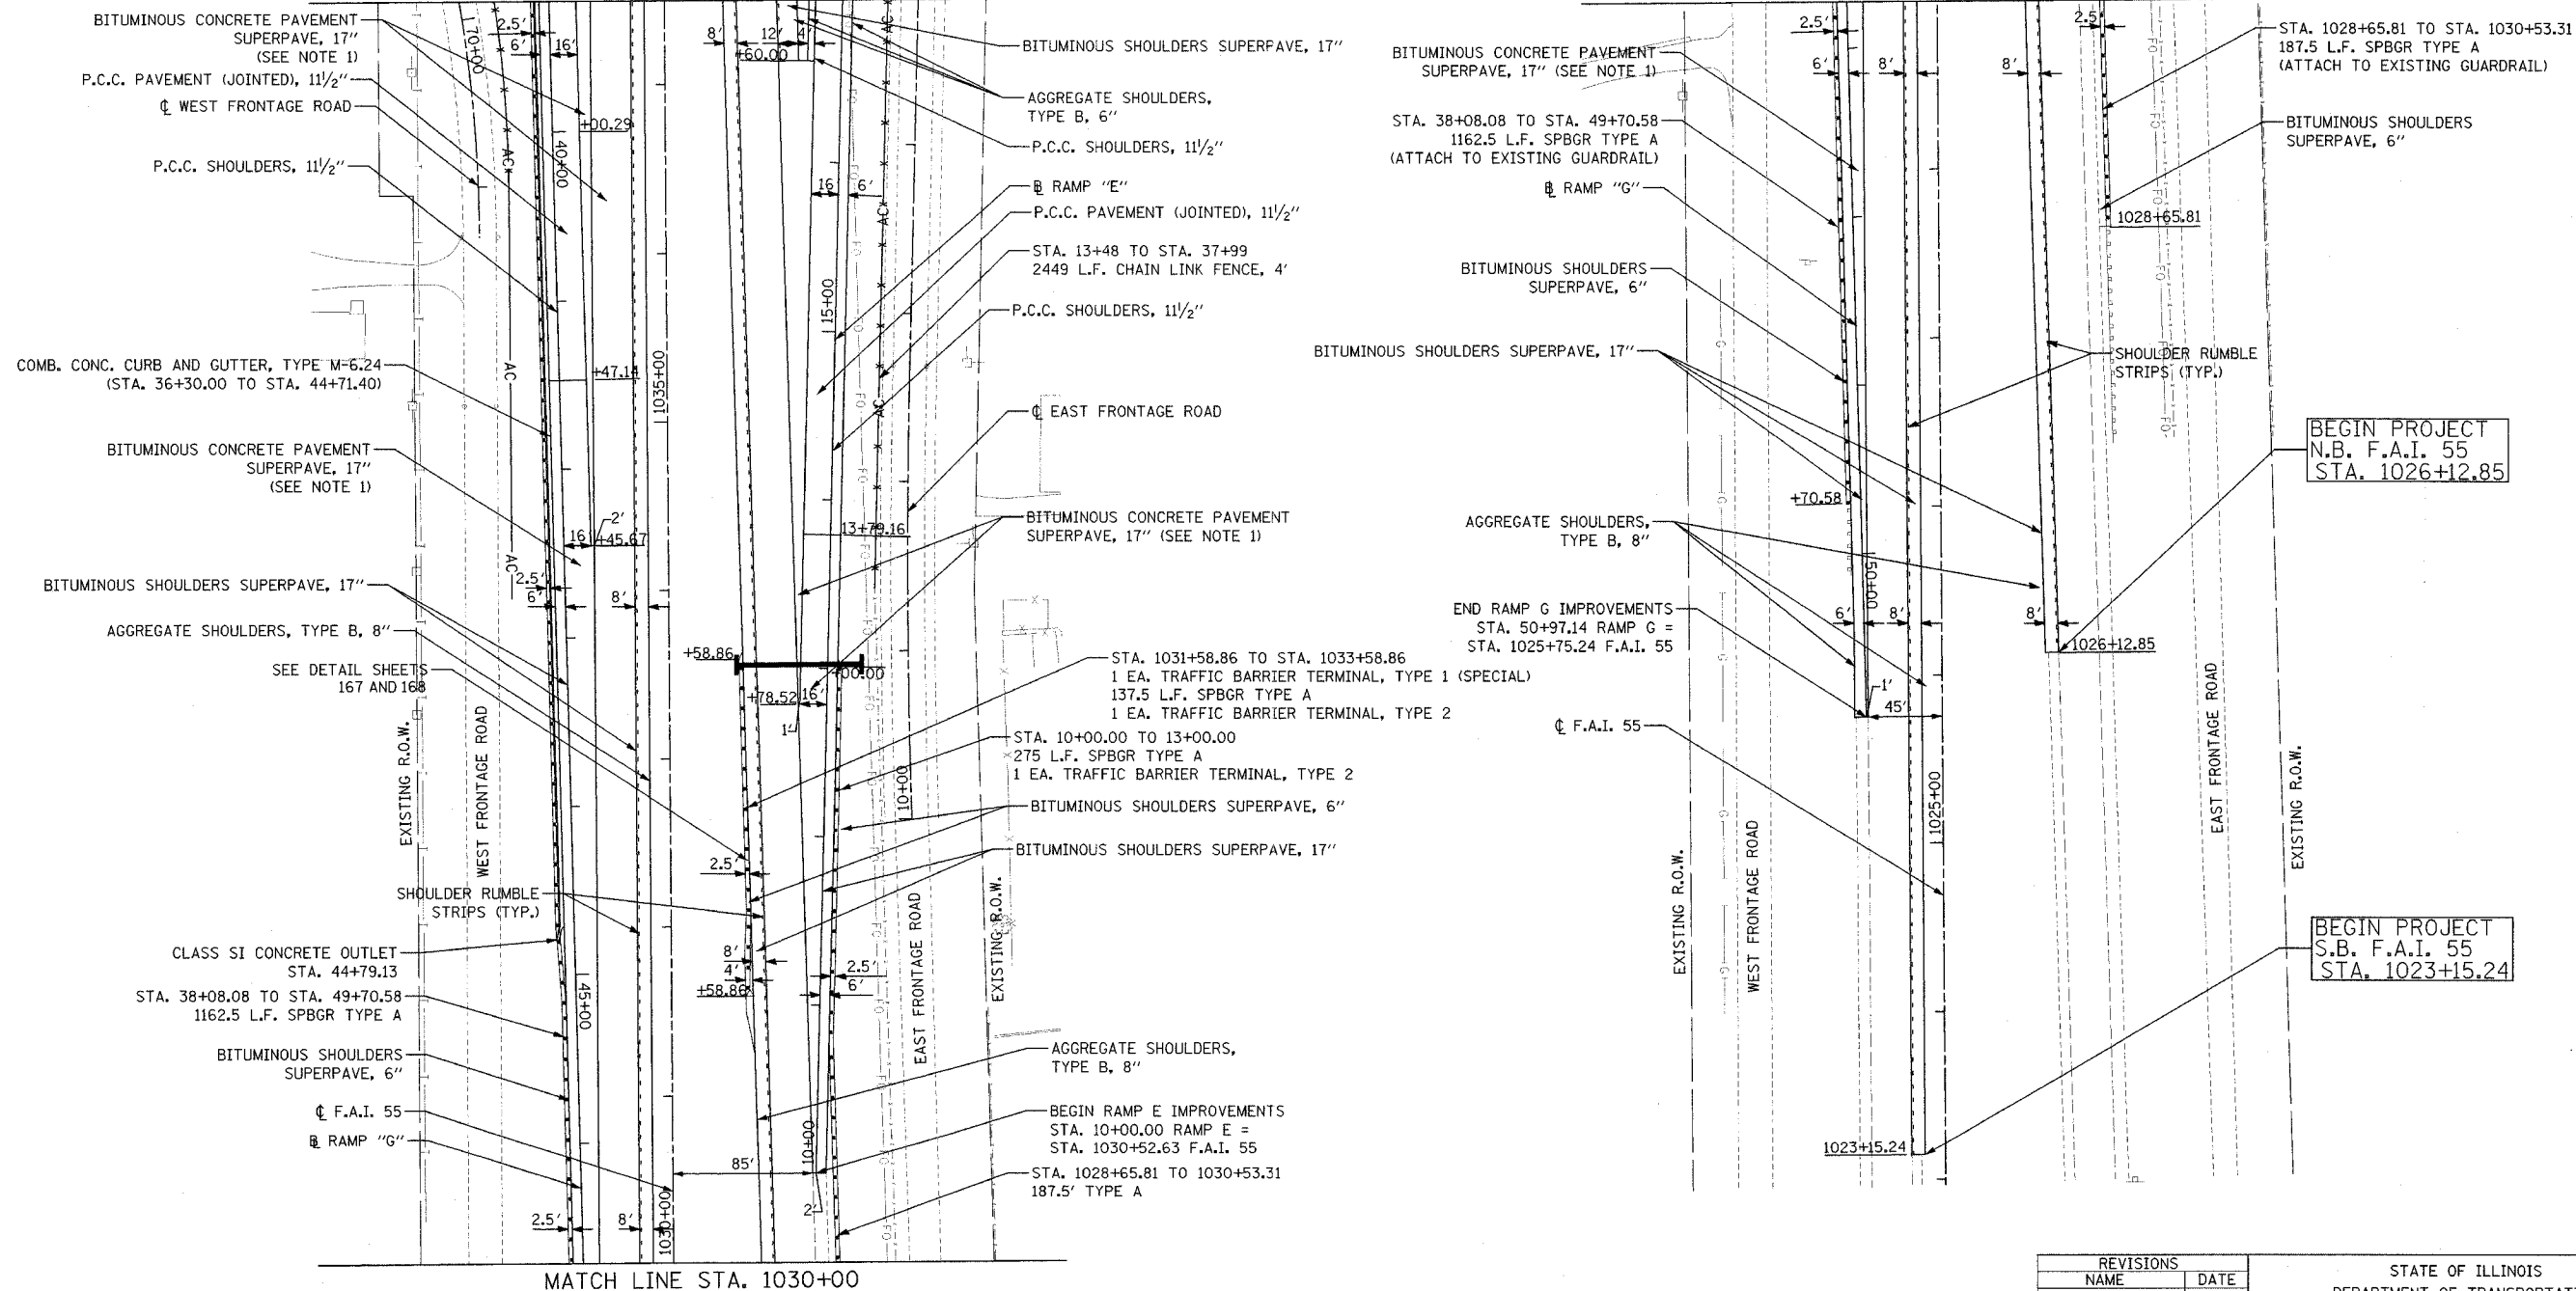

DATE: 01/03/2005  
FILENAME: n:\proj\2889\2889-02.dwg\toposes\plan\2890-PROP-plan-07.dwg

REVISIONS	
NAME	DATE

STATE OF ILLINOIS  
DEPARTMENT OF TRANSPORTATION  
F.A.I. 80 & F.A.I. 55 INTERCHANGE

**PROPOSED PLAN**  
F.A.I. 55, RAMPS "E" & "G"

SCALE: 1" = 50'  
DATE: JANUARY, 2005  
DRAWN BY: KDM  
CHECKED BY: MJL