


F.A.I. ROUTE	SECTION	COUNTY	TOTAL SHEETS	SHEET NO.
80-55/99-1(K, BY&AC-B)	WILL		497	54
STA. 1037+50	TO STA. 1046+50			
FED. ROAD DIST. NO. 1	ILLINOIS	FED. AID PROJECT		

CONTRACT NO. 80906

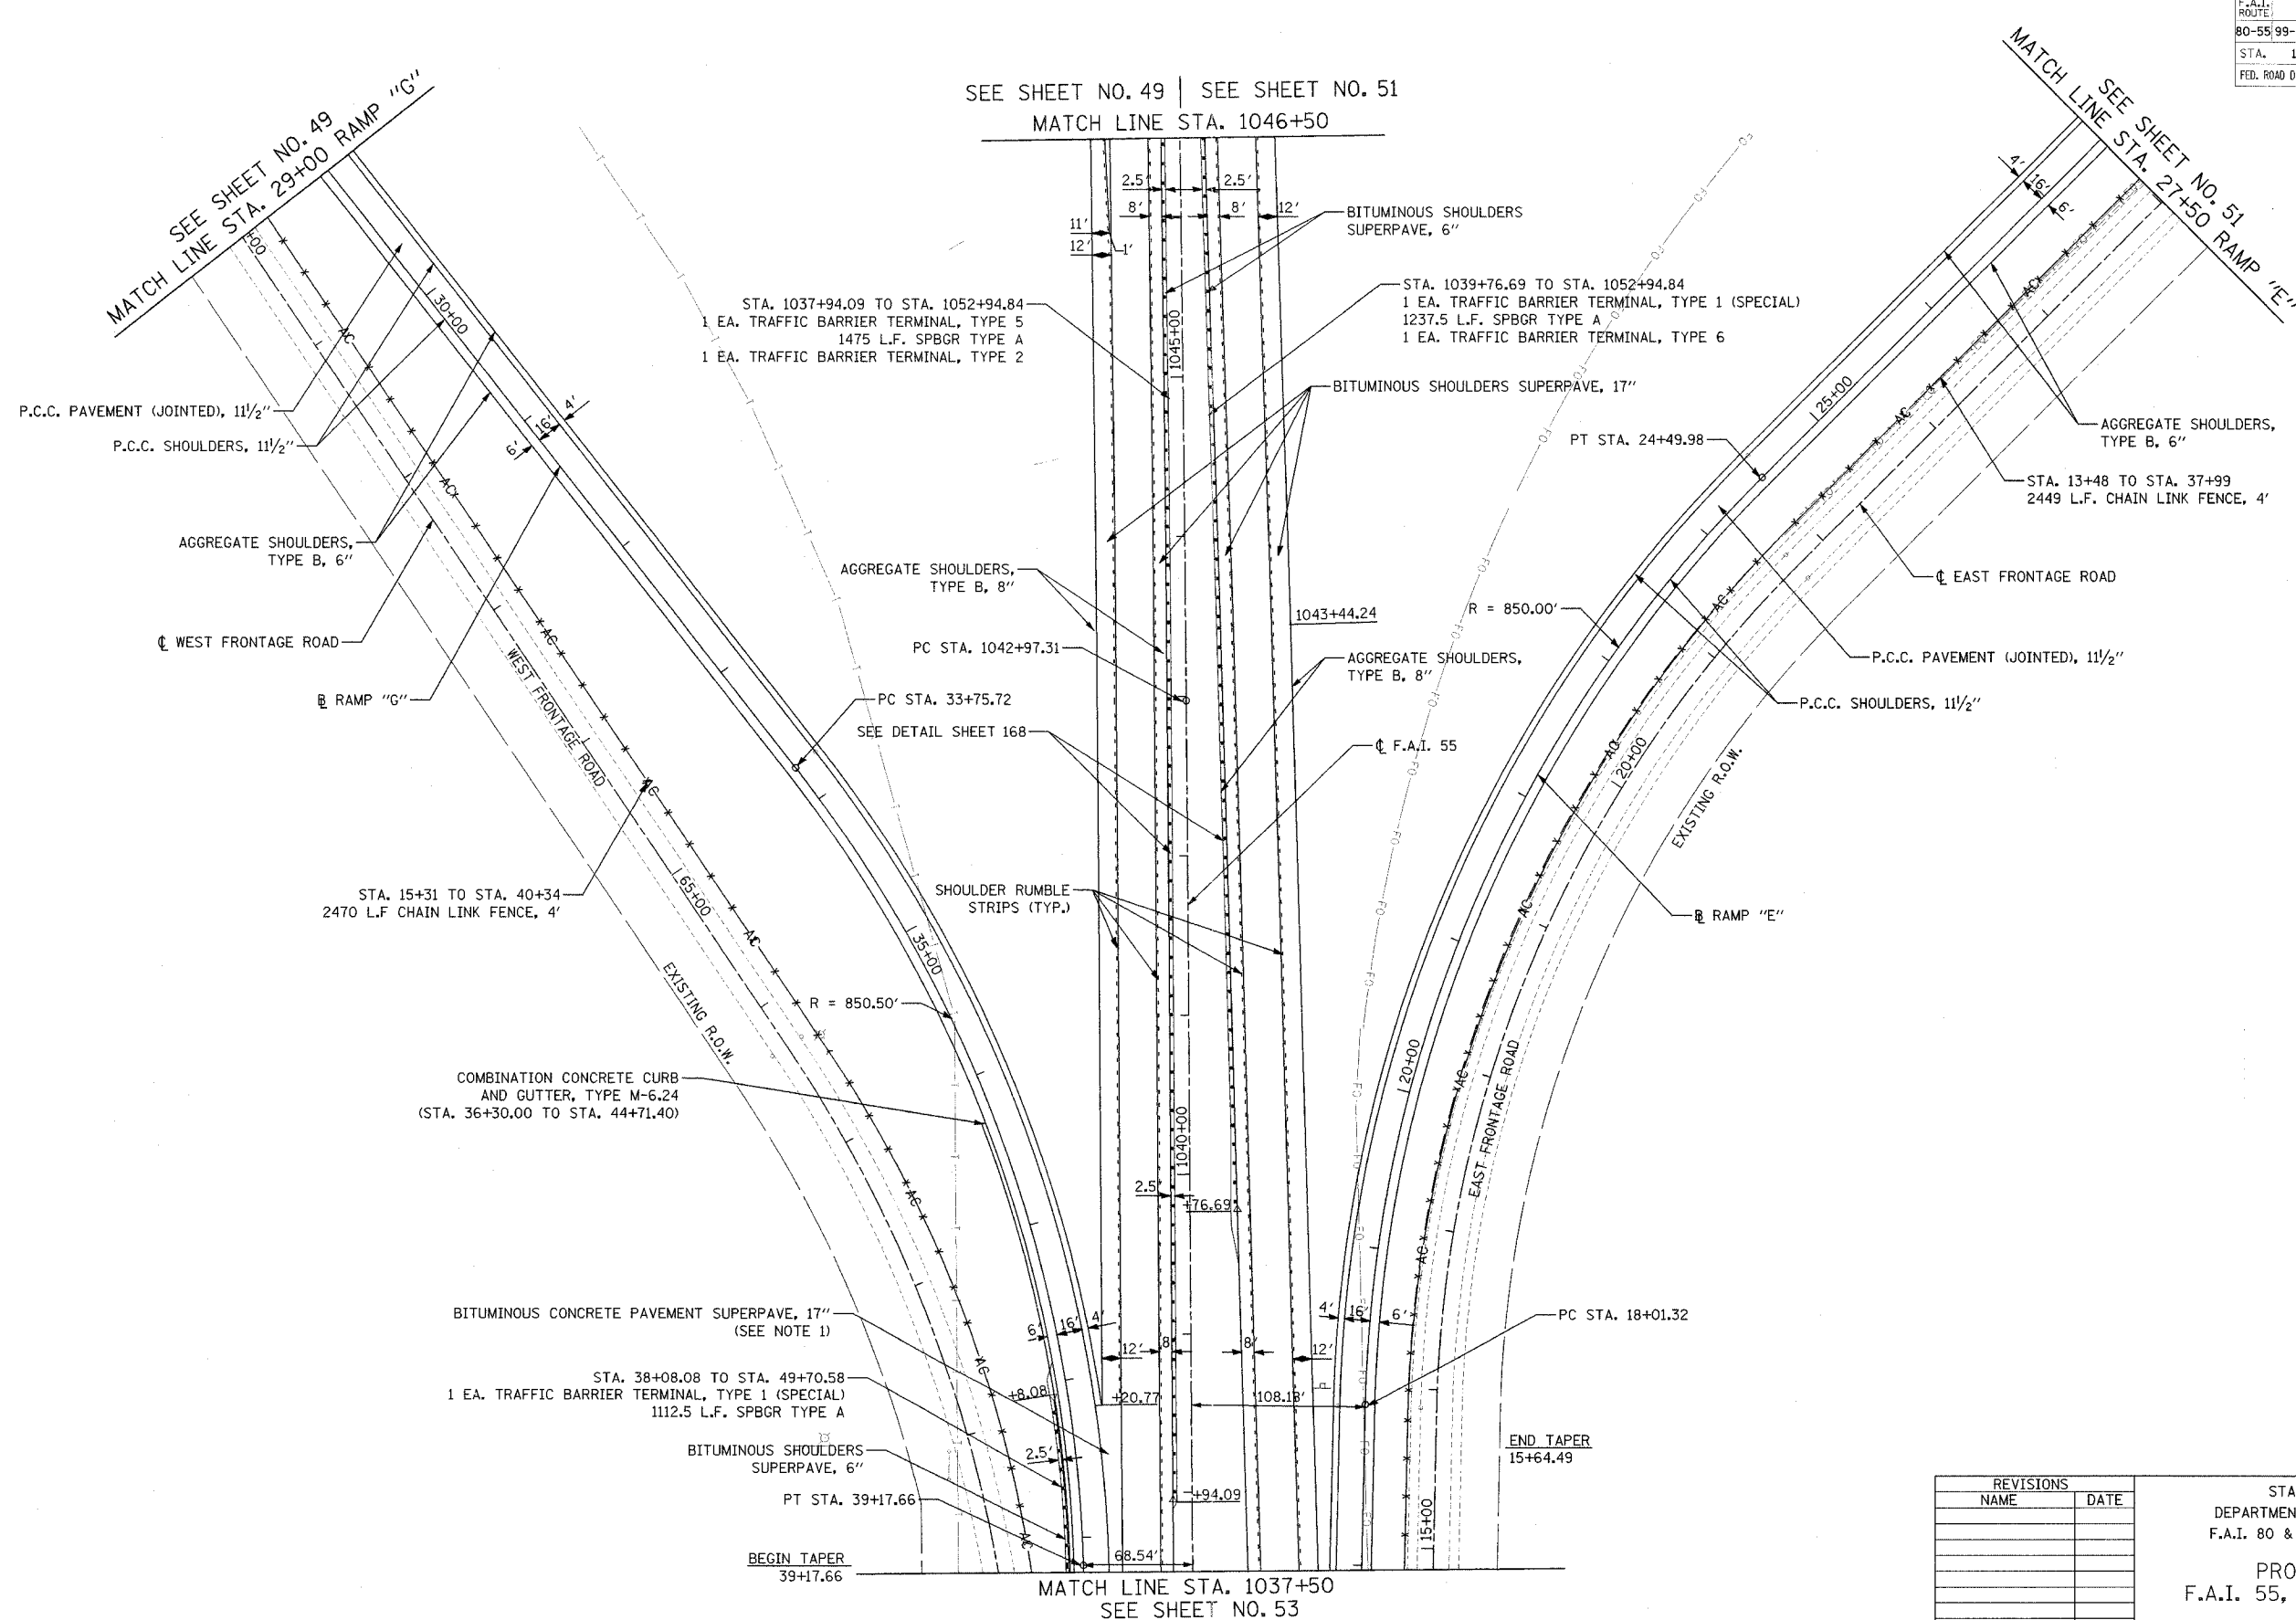

SEE SHEET NO. 49 | SEE SHEET NO. 51  
MATCH LINE STA. 1046+50

SEE SHEET NO. 49  
MATCH LINE STA. 29+00 RAMP "G"

SEE SHEET NO. 51  
MATCH LINE STA. 27+50 RAMP "E"

STA. 1037+94.09 TO STA. 1052+94.84  
1 EA. TRAFFIC BARRIER TERMINAL, TYPE 5  
1475 L.F. SPBGR TYPE A  
1 EA. TRAFFIC BARRIER TERMINAL, TYPE 2

STA. 1039+76.69 TO STA. 1052+94.84  
1 EA. TRAFFIC BARRIER TERMINAL, TYPE 1 (SPECIAL)  
1237.5 L.F. SPBGR TYPE A  
1 EA. TRAFFIC BARRIER TERMINAL, TYPE 6

P.C.C. PAVEMENT (JOINTED), 11 1/2"  
P.C.C. SHOULDERS, 11 1/2"

AGGREGATE SHOULDERS,  
TYPE B, 6"

WEST FRONTAGE ROAD

RAMP "G"

STA. 15+31 TO STA. 40+34  
2470 L.F. CHAIN LINK FENCE, 4'

COMBINATION CONCRETE CURB  
AND GUTTER, TYPE M-6.24  
(STA. 36+30.00 TO STA. 44+71.40)

BITUMINOUS CONCRETE PAVEMENT SUPERPAVE, 17"  
(SEE NOTE 1)

STA. 38+08.08 TO STA. 49+70.58  
1 EA. TRAFFIC BARRIER TERMINAL, TYPE 1 (SPECIAL)  
1112.5 L.F. SPBGR TYPE A

BITUMINOUS SHOULDERS  
SUPERPAVE, 6"

PT STA. 39+17.66

BEGIN TAPER  
39+17.66

AGGREGATE SHOULDERS,  
TYPE B, 8"

PC STA. 1042+97.31

PC STA. 33+75.72  
SEE DETAIL SHEET 168

SHOULDER RUMBLE  
STRIPS (TYP.)

MATCH LINE STA. 1037+50  
SEE SHEET NO. 53

BITUMINOUS SHOULDERS  
SUPERPAVE, 6"

BITUMINOUS SHOULDERS SUPERPAVE, 17"

AGGREGATE SHOULDERS,  
TYPE B, 8"

F.A.I. 55

END TAPER  
15+64.49

PT STA. 24+49.98

EAST FRONTAGE ROAD

P.C.C. PAVEMENT (JOINTED), 11 1/2"

P.C.C. SHOULDERS, 11 1/2"

RAMP "E"

EXISTING R.O.W.

PC STA. 18+01.32

DATE: 01/03/2005  
FILENAME: n:\p01\2890\2890-02\design\propossession\2890-prop-plan-08.dgn

REVISIONS	
NAME	DATE

STATE OF ILLINOIS  
DEPARTMENT OF TRANSPORTATION  
F.A.I. 80 & F.A.I. 55 INTERCHANGE

PROPOSED PLAN  
F.A.I. 55, RAMPS "E" & "G"

SCALE: 1" = 50'  
DATE: JANUARY, 2005

DRAWN BY: KDM  
CHECKED BY: MJL