


F.A.I. ROUTE	SECTION	COUNTY	TOTAL SHEETS	SHEET NO.
80-55 99-10K, BY&AC-B)	WILL		497	55
STA. 1061+00 TO STA. 1069+00				
FED. ROAD DIST. NO. 1 ILLINOIS		FED. AID PROJECT		
<b>CONTRACT NO. 80906</b>				



SEE SHEET NO. 56  
MATCH LINE STA. 1069+00

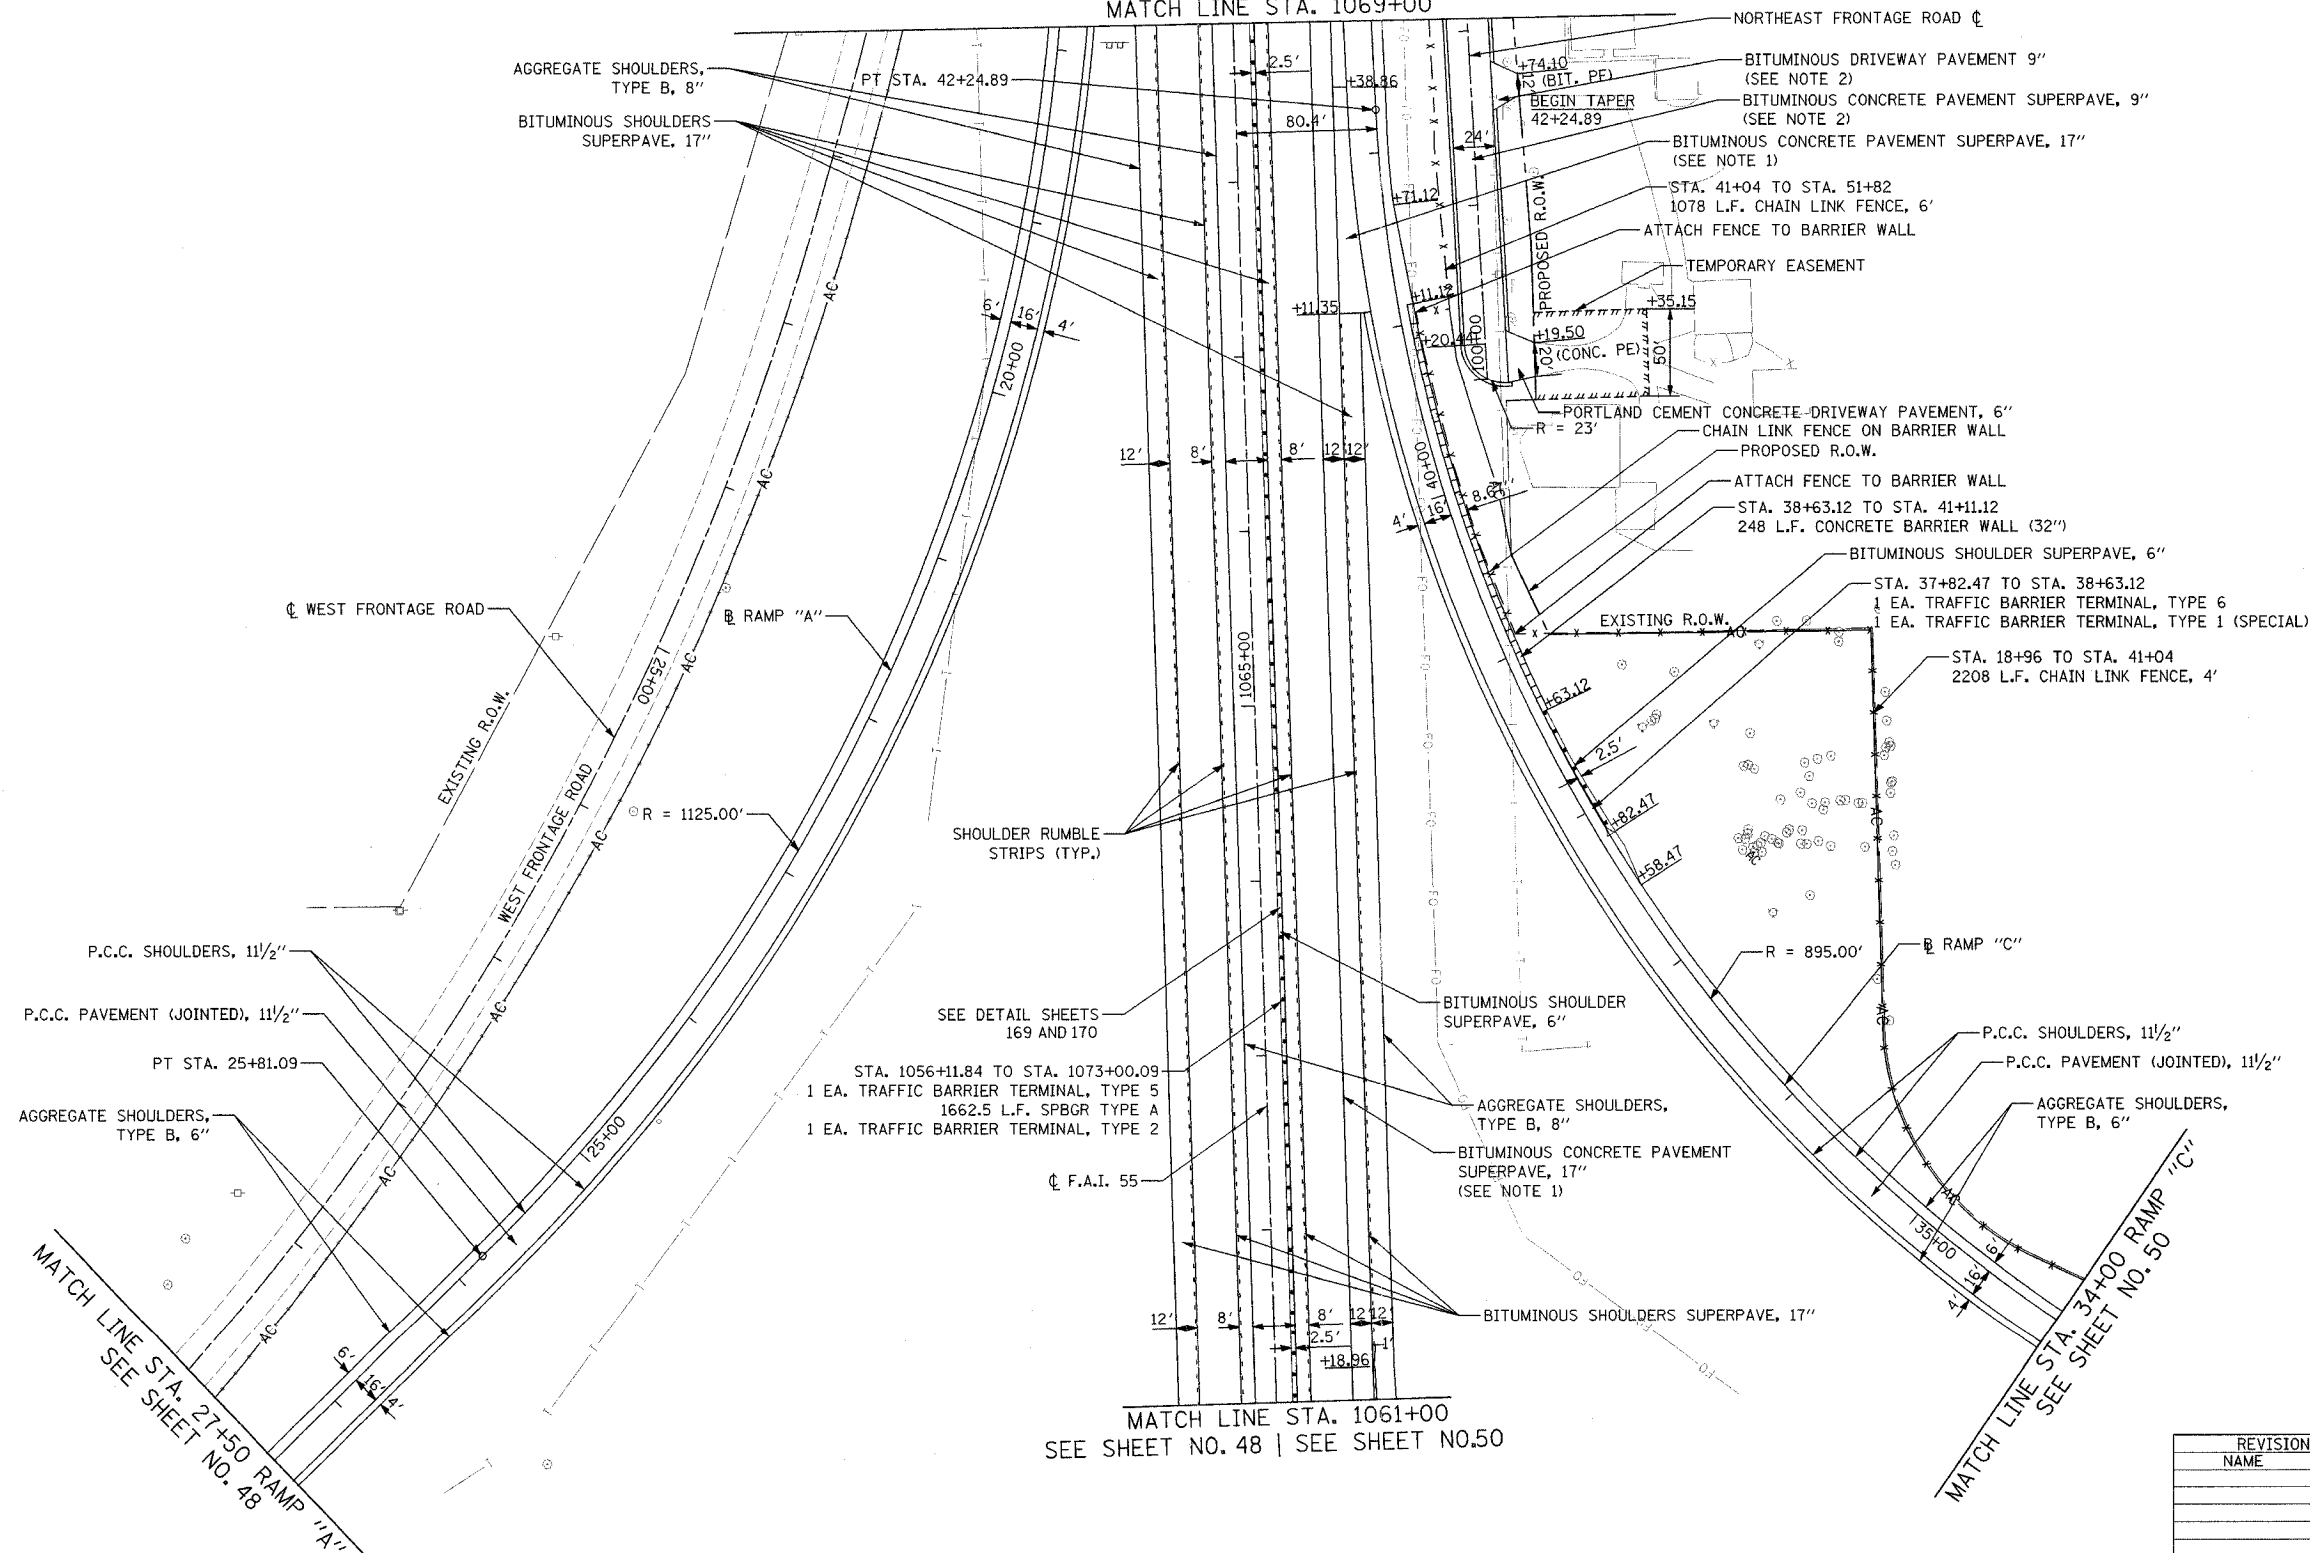

STA. 1056+11.84 TO STA. 1073+00.09  
1 EA. TRAFFIC BARRIER TERMINAL, TYPE 5  
1662.5 L.F. SPBGR TYPE A  
1 EA. TRAFFIC BARRIER TERMINAL, TYPE 2

MATCH LINE STA. 1061+00  
SEE SHEET NO. 48 | SEE SHEET NO. 50

REVISIONS	
NAME	DATE

STATE OF ILLINOIS  
DEPARTMENT OF TRANSPORTATION  
F.A.I. 80 & F.A.I. 55 INTERCHANGE  
  
PROPOSED PLAN  
F.A.I. 55, RAMPS "A" & "C"  
  
SCALE: 1" = 50'  
DATE: JANUARY, 2005  
DRAWN BY: KDM  
CHECKED BY: MJL

DATE: 01/03/2005  
FILENAME: n:\proj\2890\2890-02\des\prop\proposedplan\2890-prop-plan-08.dgn