


F.A.I. ROUTE	SECTION	COUNTY	TOTAL SHEETS	SHEET NO.
80-55 99-1(K,B,Y&AC-B)	WILL		497	56
STA. 1069+00 TO STA. 1085+50		FED. ROAD DIST. NO. 1 ILLINOIS FED. AID PROJECT		
CONTRACT NO. 80906				

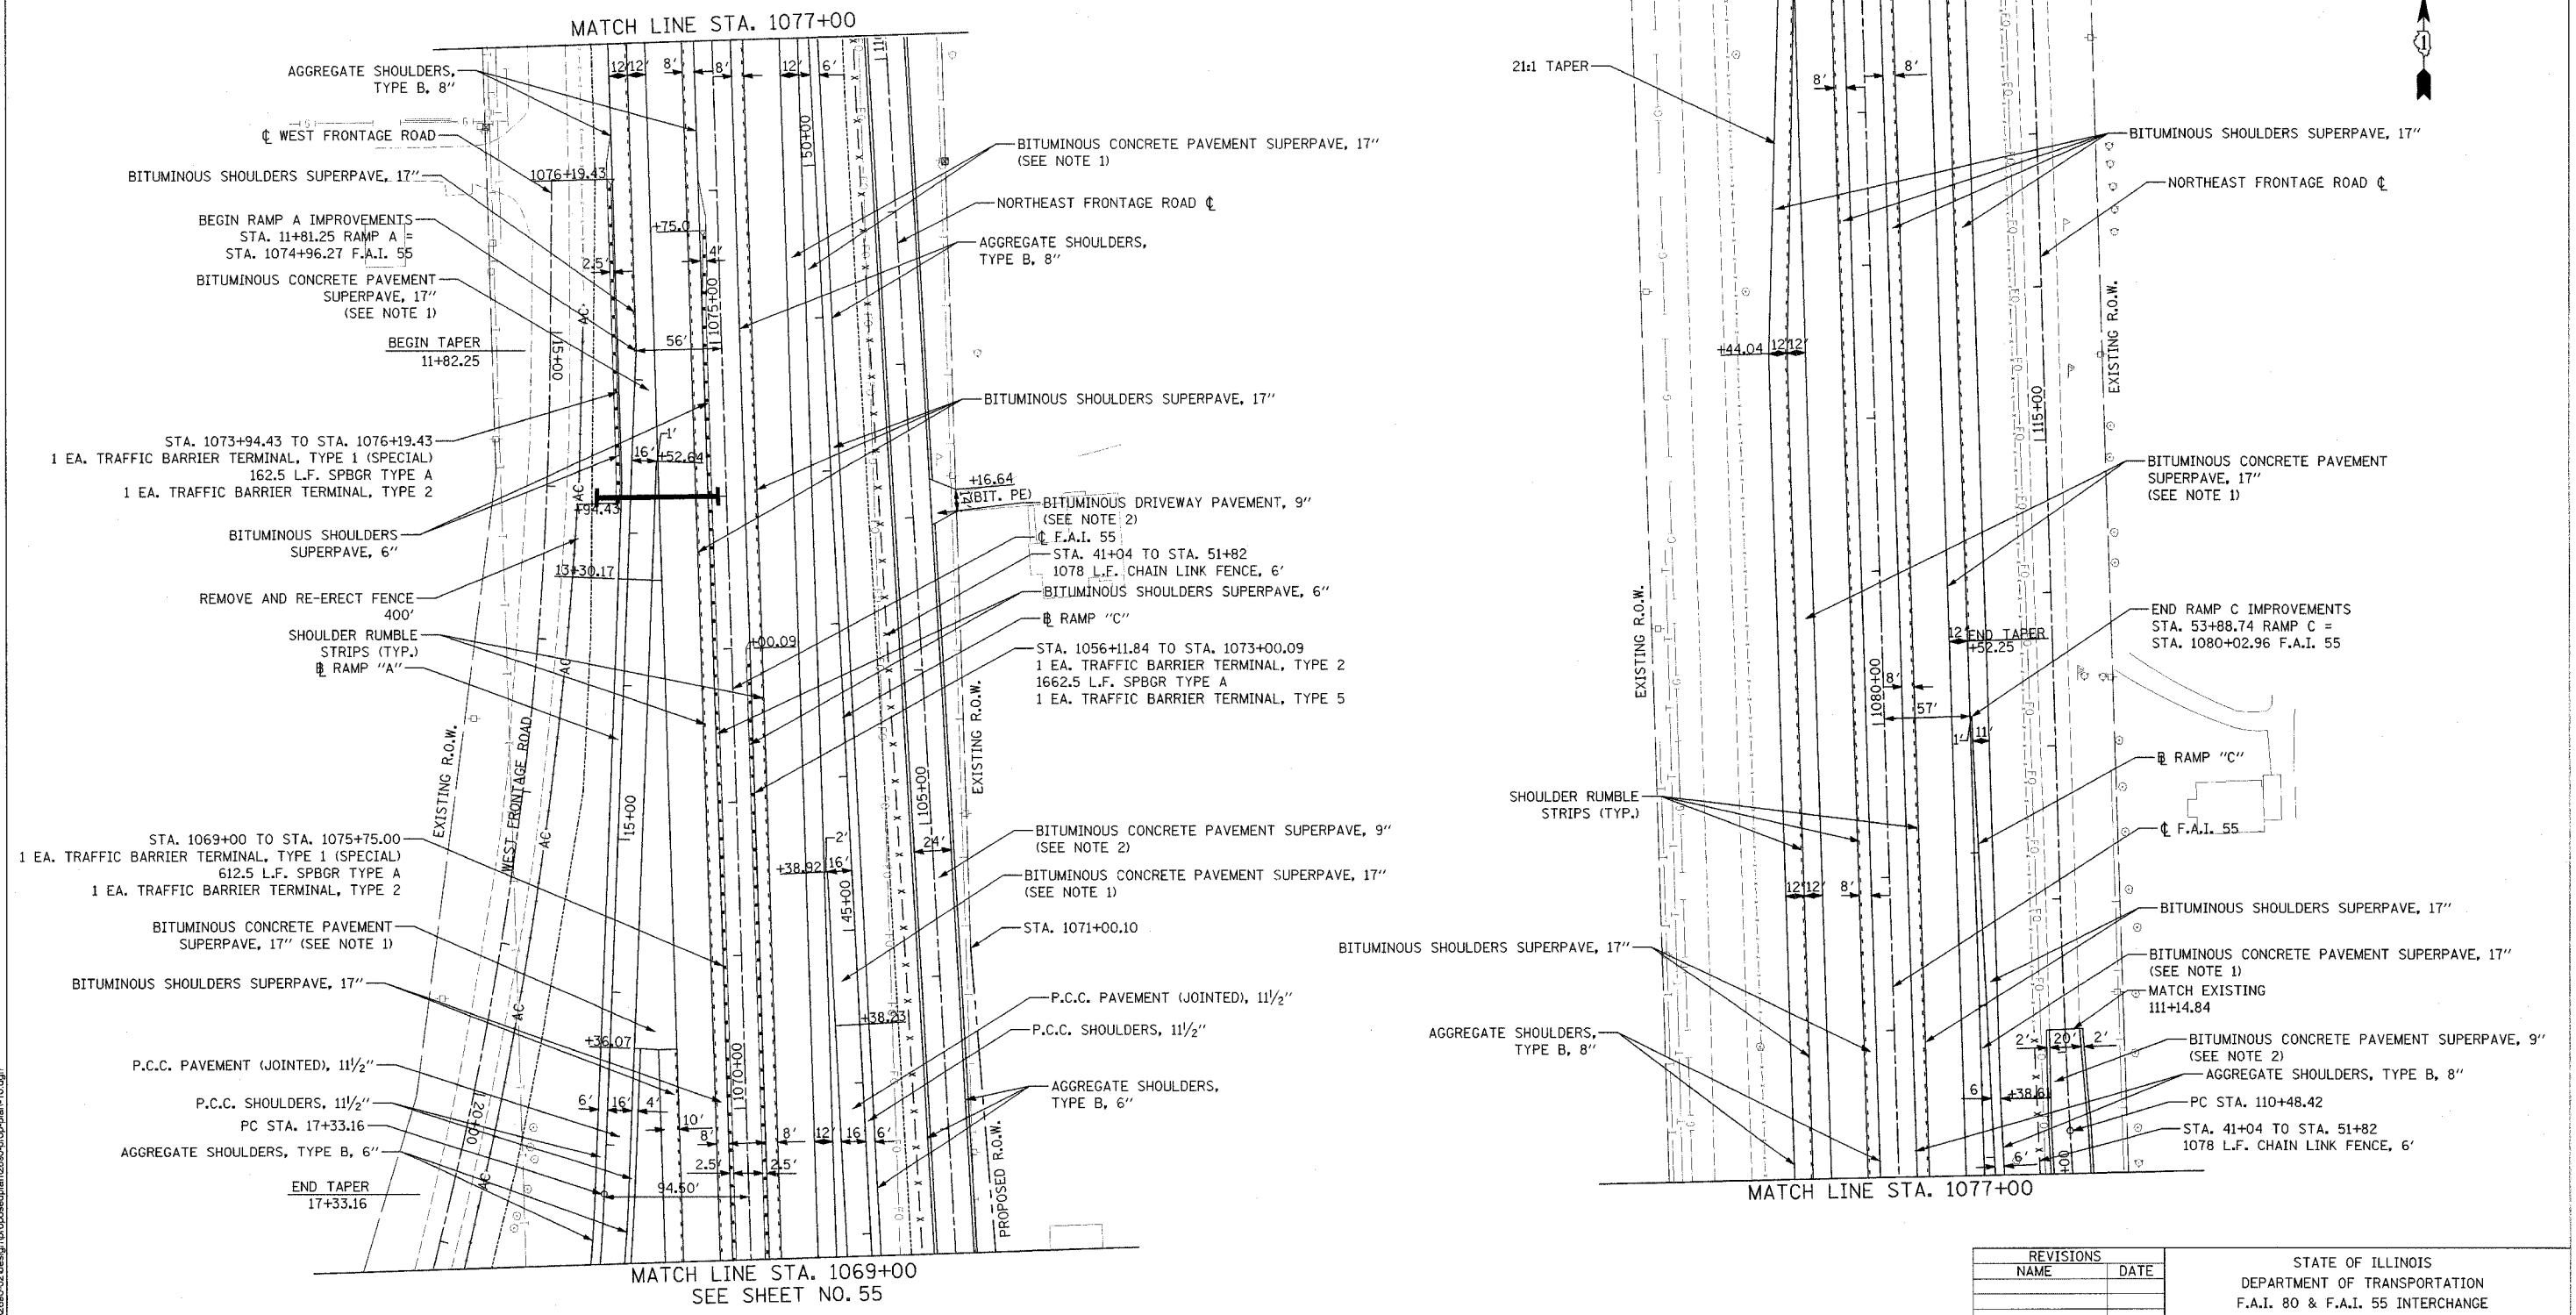

END PROJECT
N.B. F.A.I. 55
S.B. F.A.I. 55
STA. 1084+94.04



REVISIONS	
NAME	DATE

STATE OF ILLINOIS
DEPARTMENT OF TRANSPORTATION
F.A.I. 80 & F.A.I. 55 INTERCHANGE

PROPOSED PLAN
F.A.I. 55, RAMPS "A" & "C"

SCALE: 1" = 50'
DATE: JANUARY, 2005

DRAWN BY: KDM
CHECKED BY: MJL

DATE: 01/03/2005
FILENAME: n:\p02\80-55\2880-02\design\proposedplan\2880-02\prop-plan-10.dgn