


F.A. RTE.	SECTION	COUNTY	TOTAL SHEETS	SHEET NO.
80-5599-1(K, BY&AC-B)	WILL		497	57
STA. 11+82.25	TO STA. 38+00	RAMP "A"		
FED. ROAD DIST. NO.	ILLINOIS	FED. AID PROJECT		
<b>CONTRACT NO. 80906</b>				

### RAMP "A" PROFILE

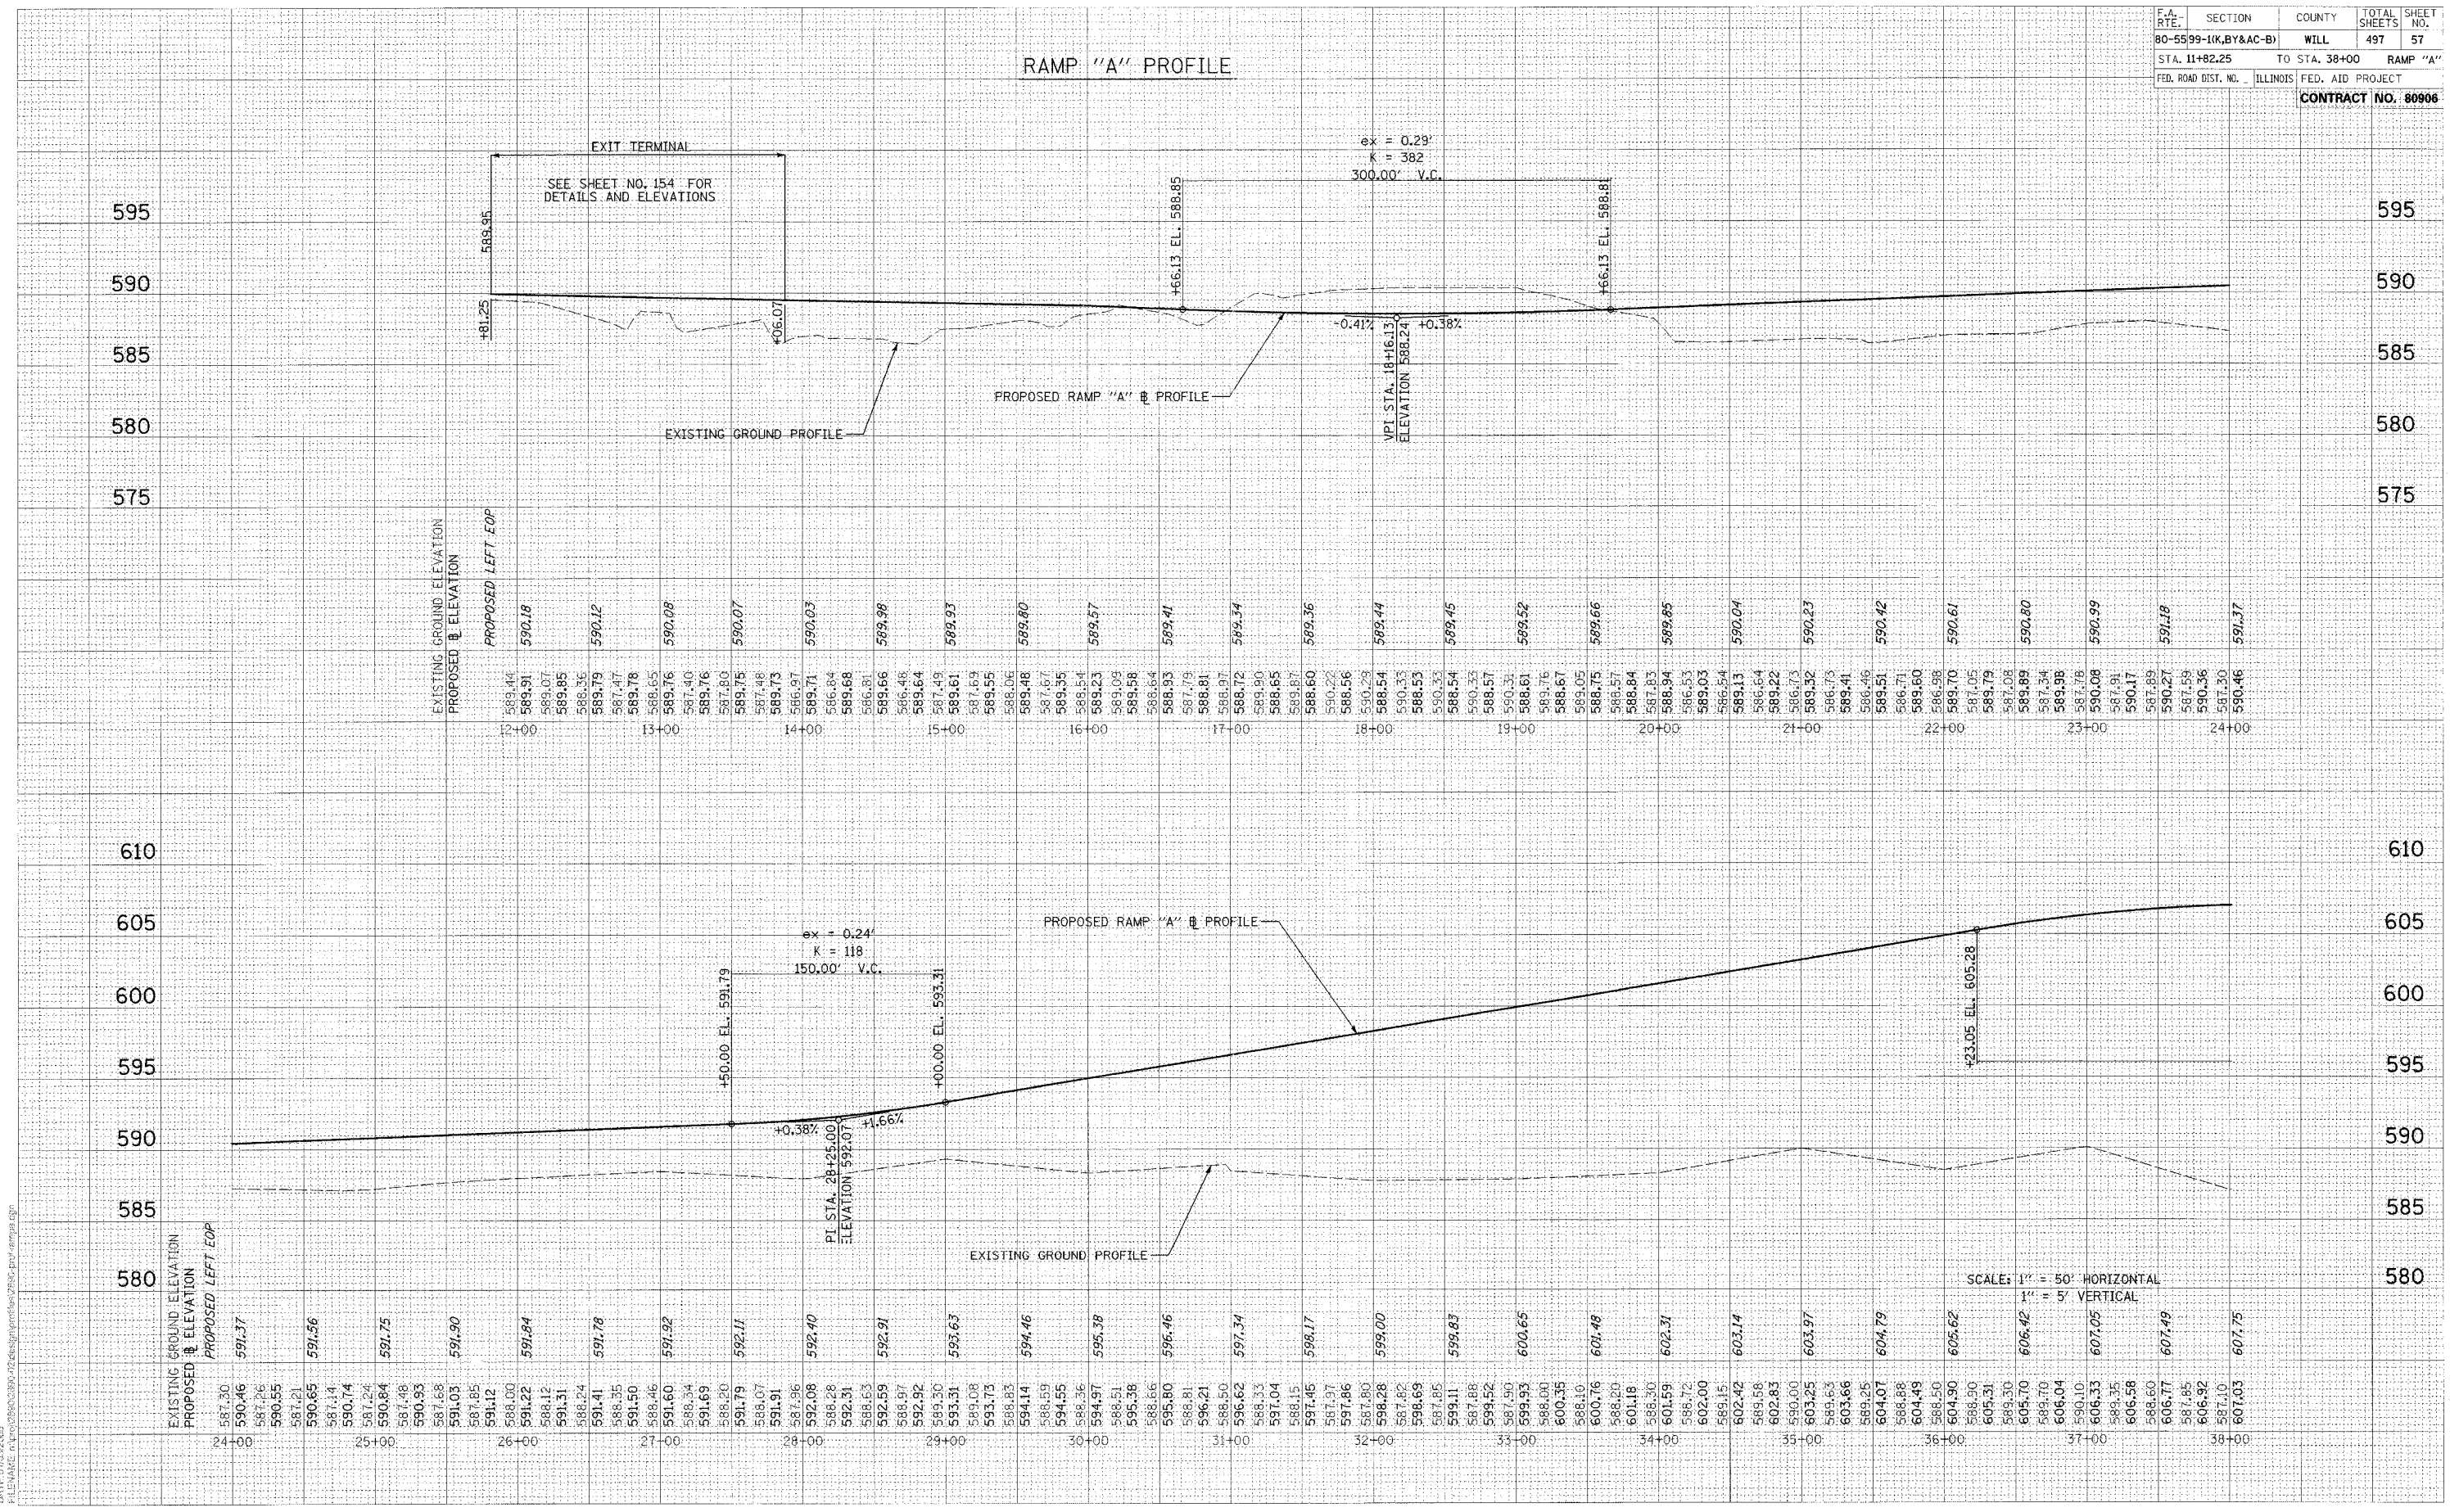

DATE: 01/03/2005  
FILE NAME: n:\proj\80906\80906.dwg