


F.A. RTE.	SECTION	COUNTY	TOTAL SHEETS	SHEET NO.
80-5599-1(K, BY&AC-B)	WILL		497	61
STA. 39+00		TO STA. 53+88.74 RAMP "C"		
FED. ROAD DIST. NO. ILLINOIS		FED. AID PROJECT		
CONTRACT NO. 80906				

RAMP "C" PROFILE

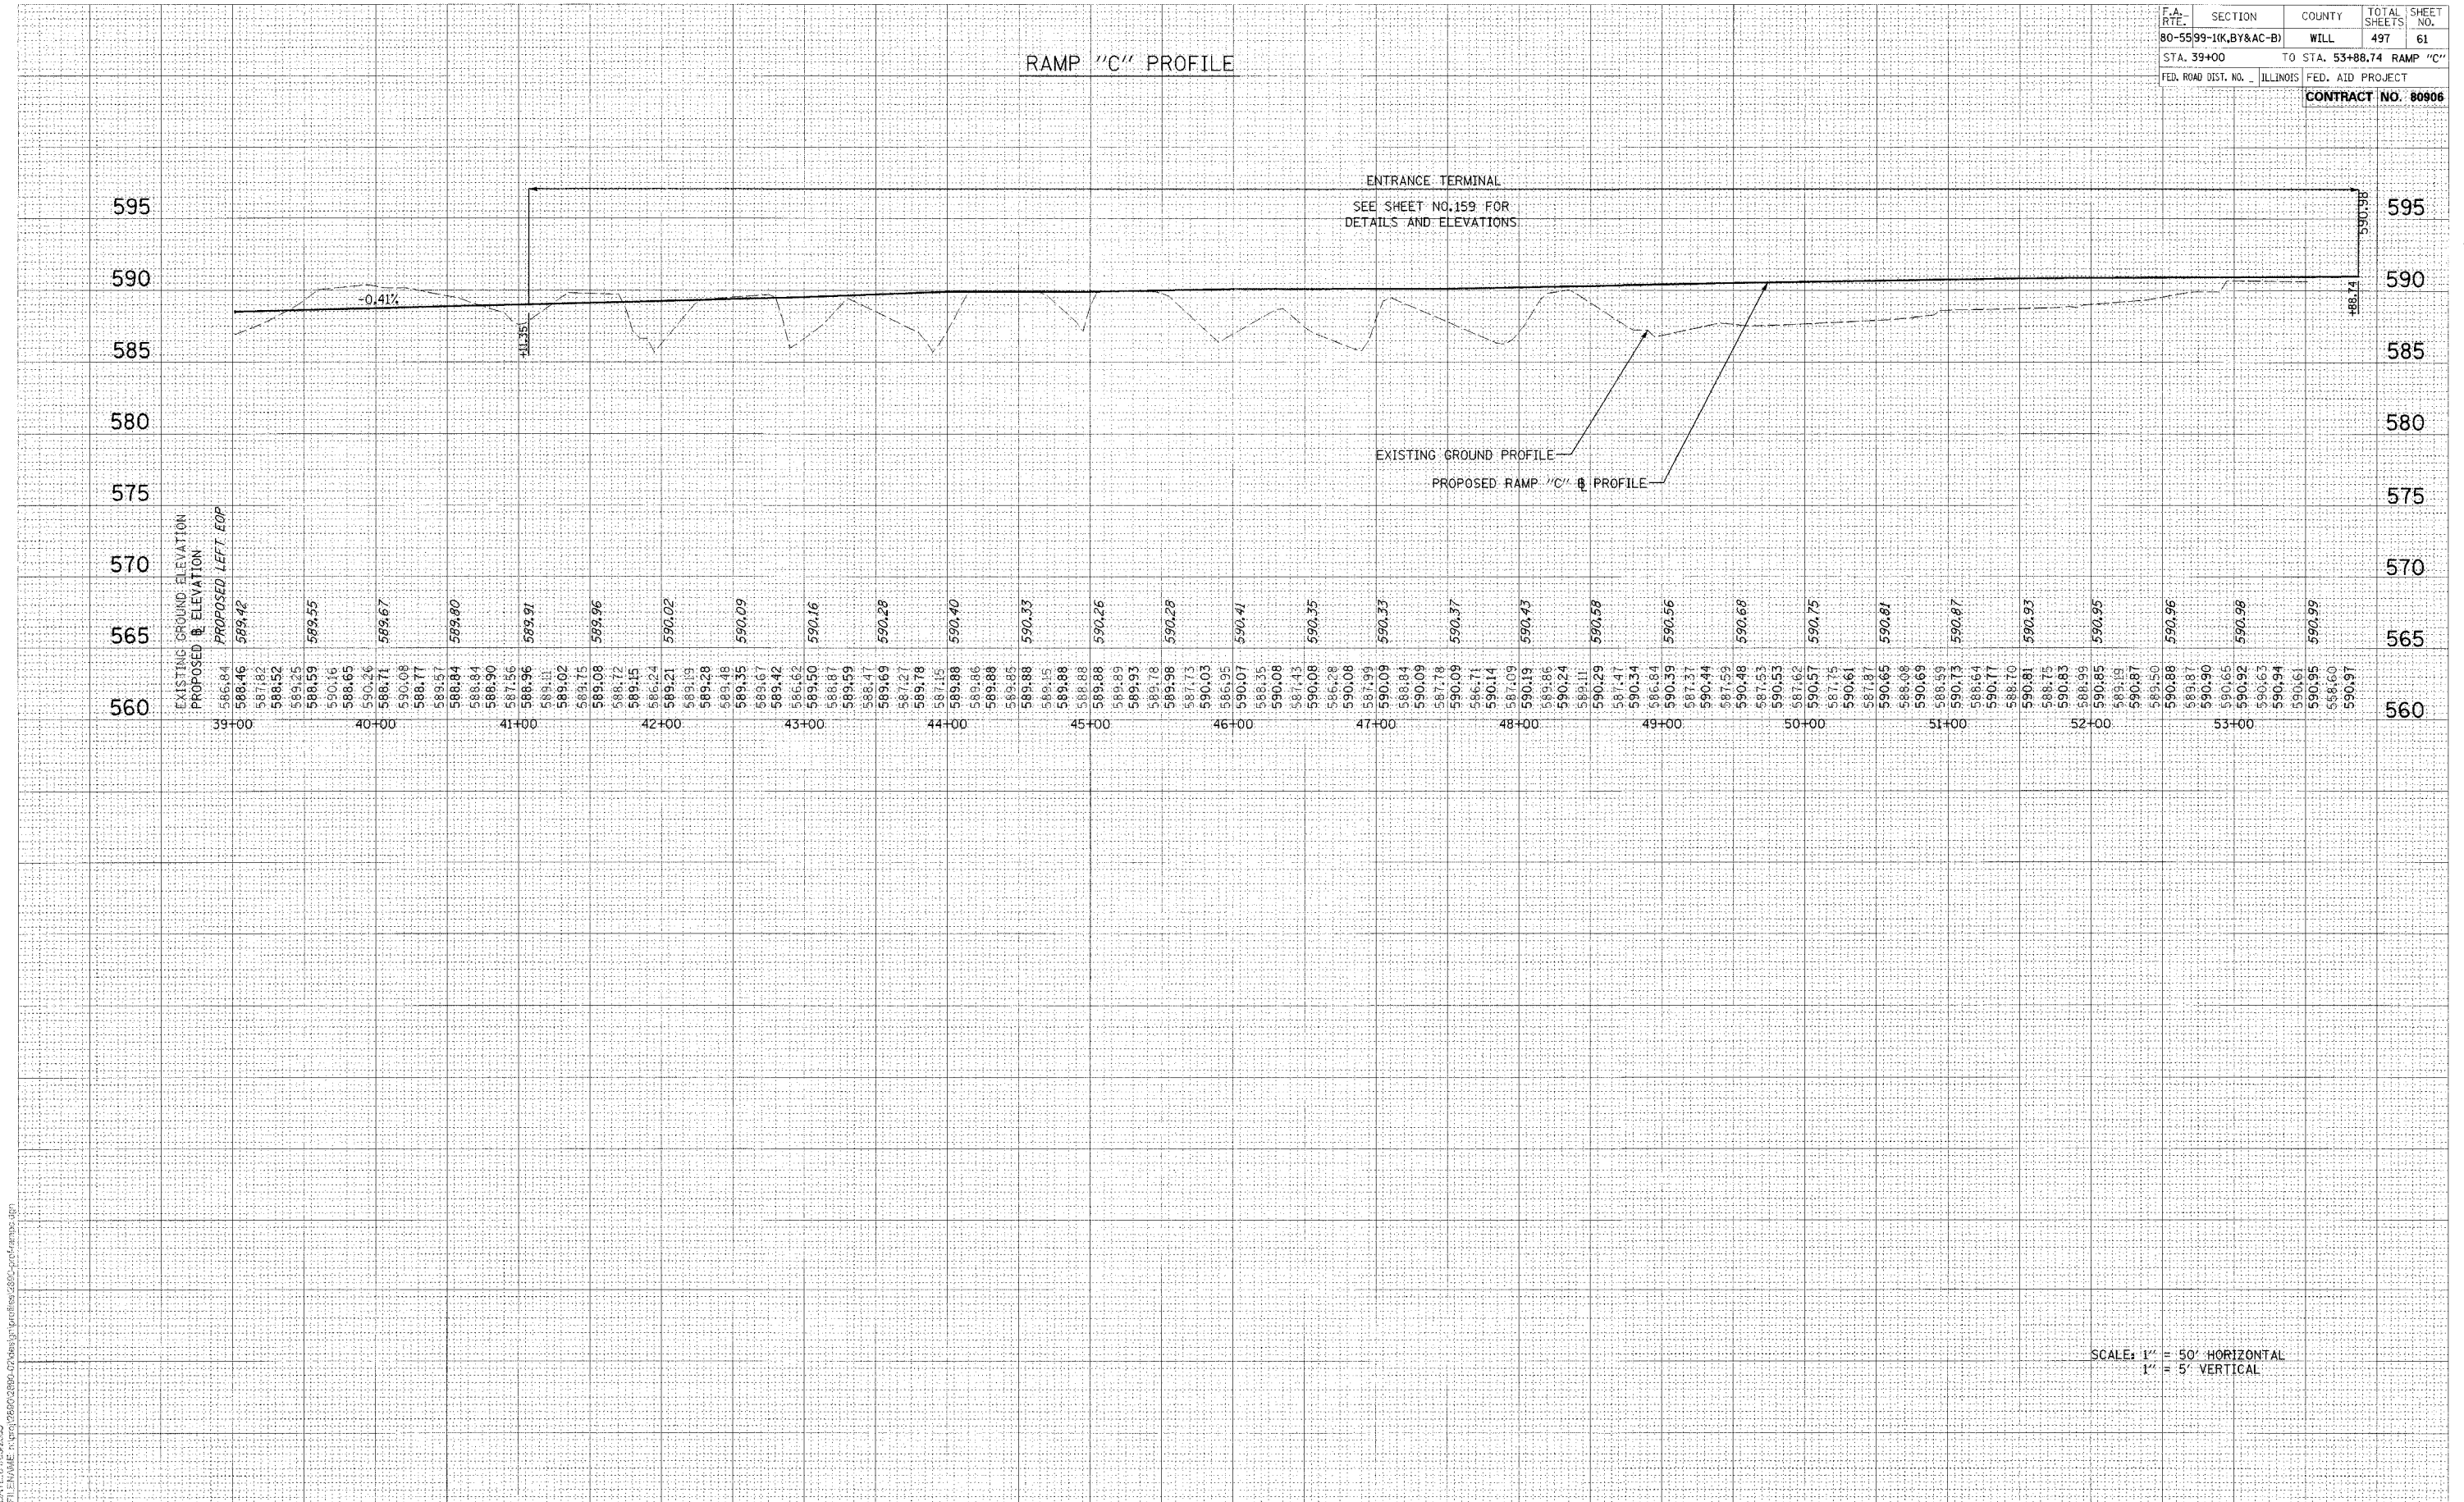

SCALE: 1" = 50' HORIZONTAL
1" = 5' VERTICAL

DATE: 01/03/2005
FILE NAME: n:\p\15690\2891\07\sheet\15690\15690_rampc.dgn