
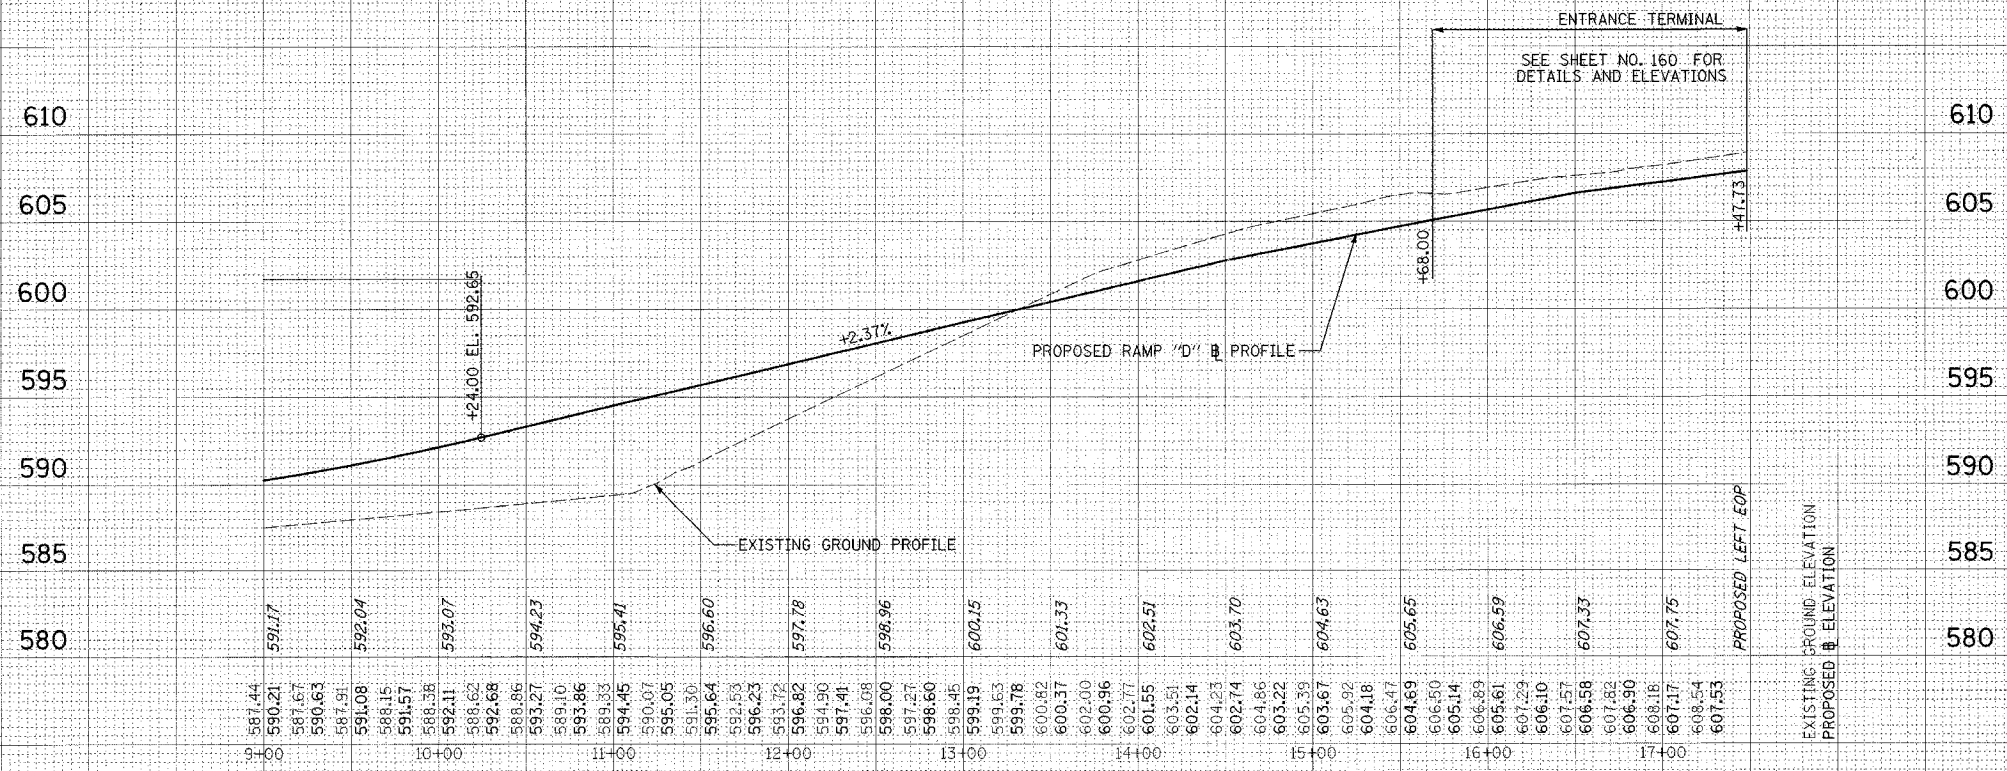


F.A. RTE.	SECTION	COUNTY	TOTAL SHEETS	SHEET NO.
80-5599-1(K, BY&AC-B)	WILL		497	62
STA. 0+00	TO STA. 17+47.73		RAMP "D"	
FED. ROAD DIST. NO.	ILLINOIS	FED. AID PROJECT		
CONTRACT NO. 80906				

RAMP "D" PROFILE

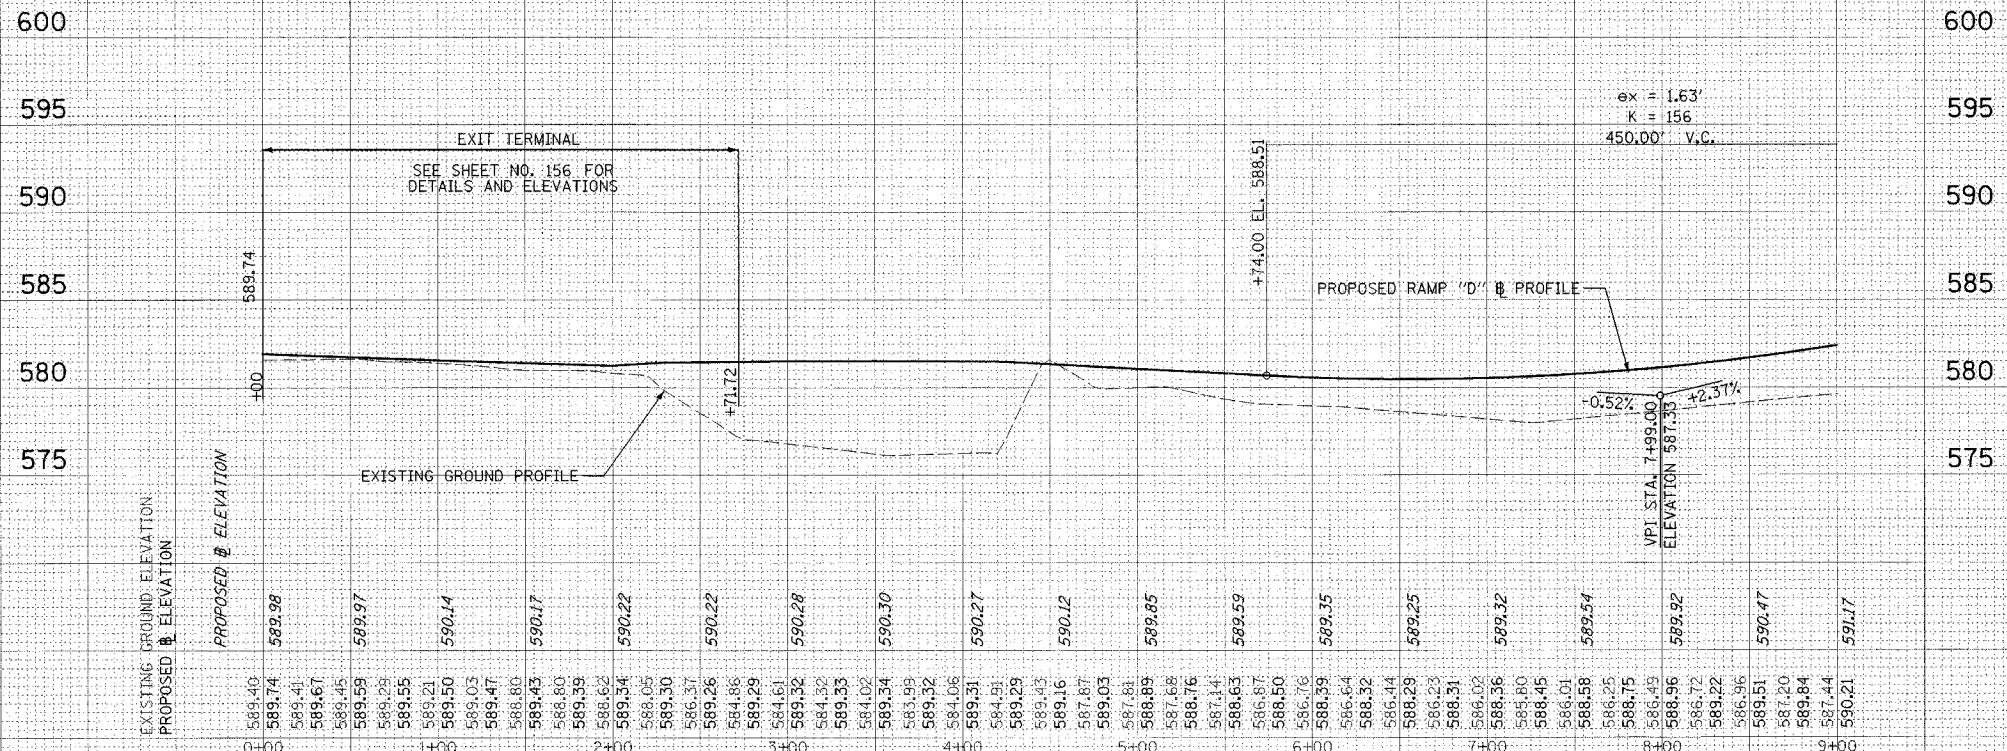

SCALE: 1" = 50' HORIZONTAL
1" = 5' VERTICAL

DATE: 01/14/2016
FILENAME: T:\proj\2016\2016-02\80-5599-1(K, BY&AC-B)\80-5599-1(K, BY&AC-B).dgn