


F.A. RTE.	SECTION	COUNTY	TOTAL SHEETS	SHEET NO.
80-5599-1K(BY&AC-B)	WILL	ILLINOIS	497	63
STA. 10+00		TO STA. 38+00		RAMP "E"
FED. ROAD DIST. NO.		FED. AID PROJECT		CONTRACT NO. 80906

RAMP "E" PROFILE

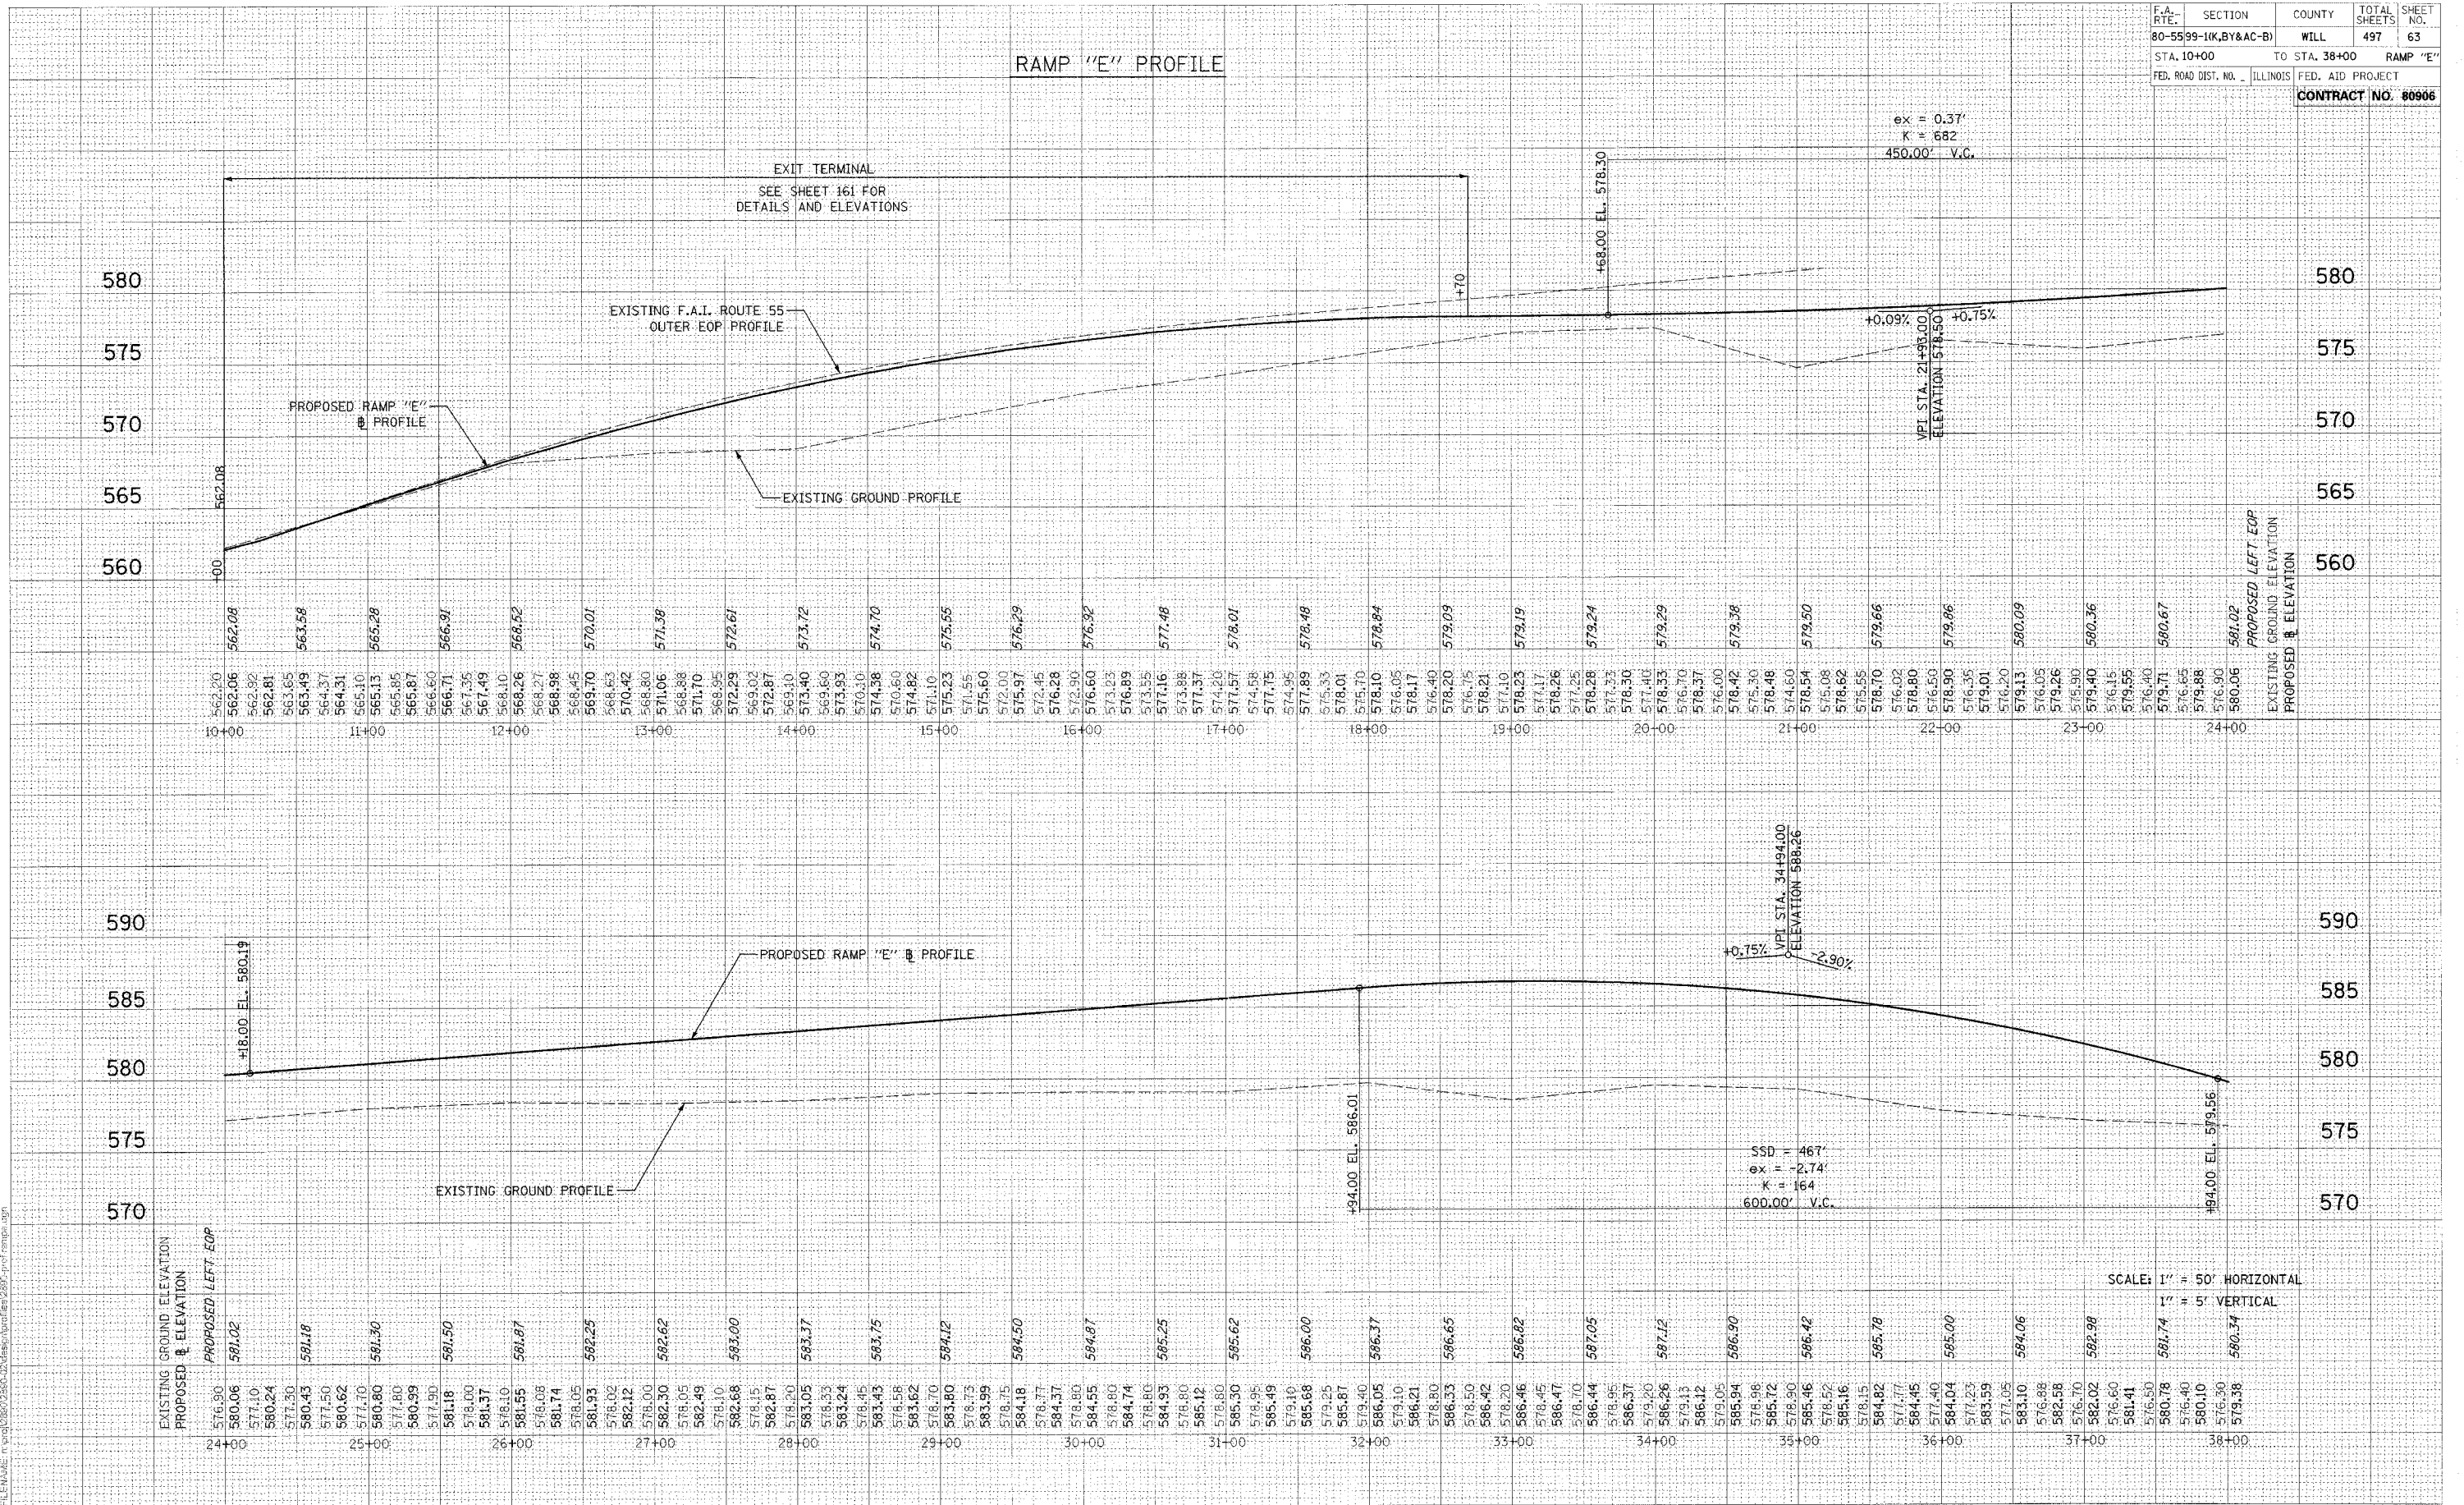

DATE: 6/16/2005
 FILENAME: m:\proj\2800\2800.dwg
 PLOT FILE: 2800.plt
 PLOT SCALE: 1" = 50'