


F.A. RT.:	SECTION	COUNTY	TOTAL SHEETS	SHEET NO.
80-5599-1(K, BY&AC-B)	WILL	ILLINOIS	497	65
STA. 0+00	TO STA. 18+46.68		RAMP "F"	
FED. ROAD DIST. NO.	ILLINOIS		FED. AID PROJECT	
CONTRACT NO. 80906				

RAMP "F" PROFILE

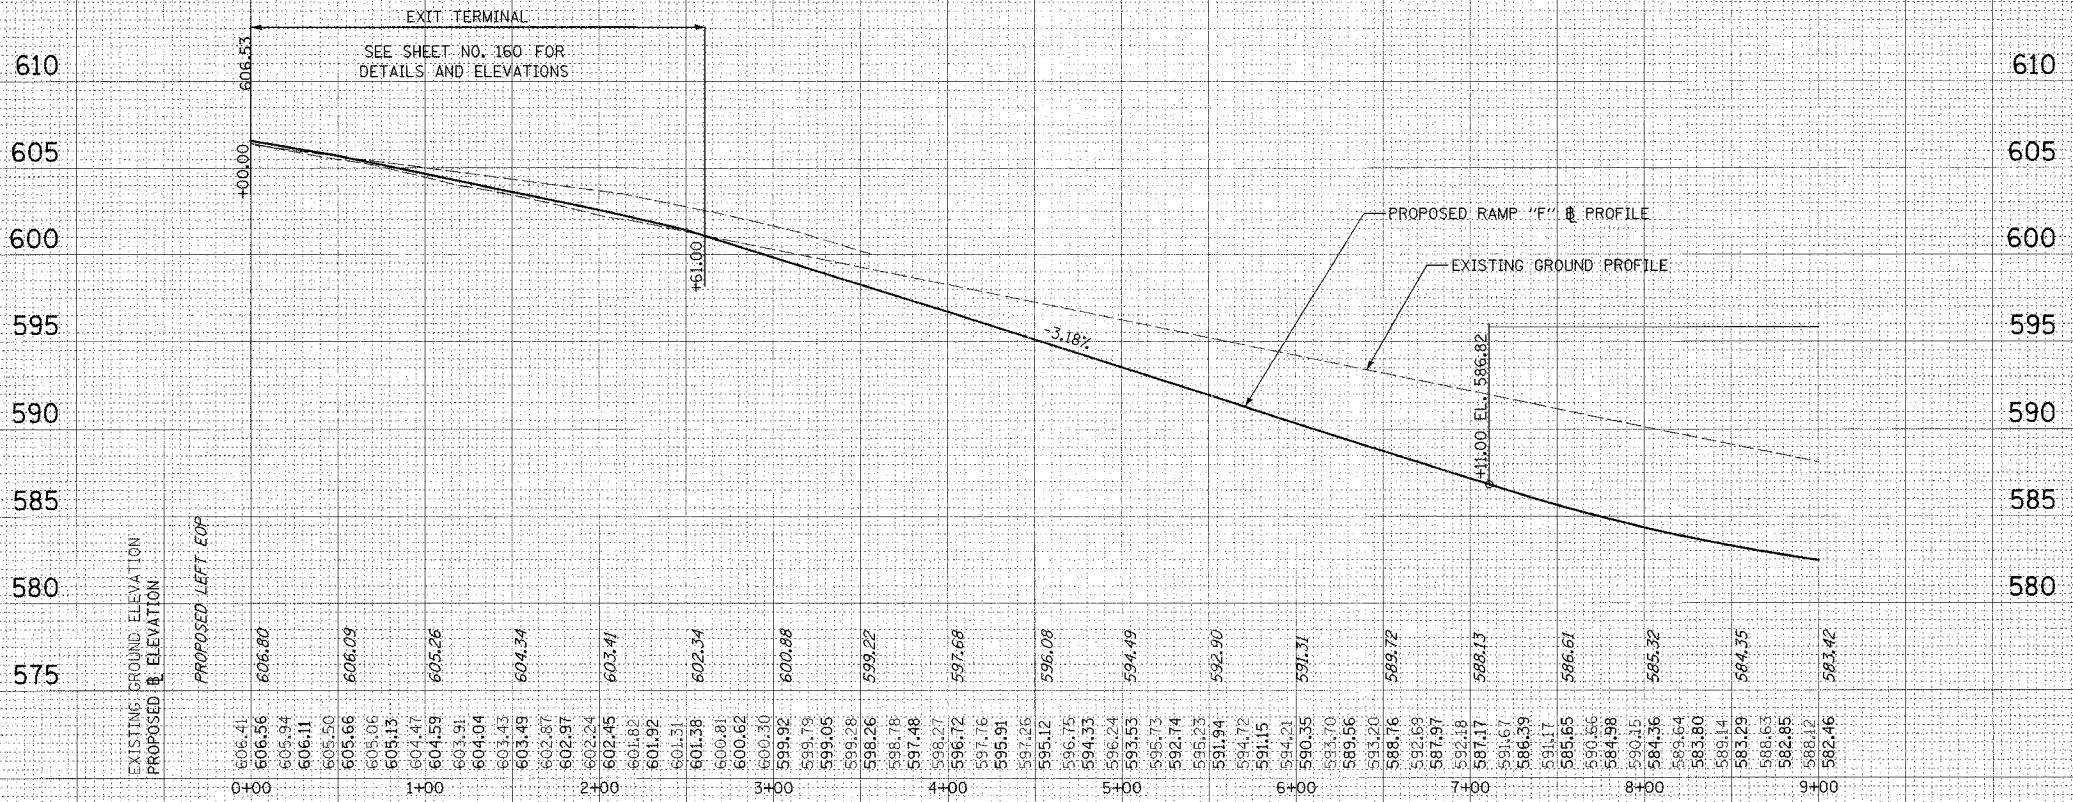

SCALE: 1" = 50' HORIZONTAL
1" = 5' VERTICAL

DATE: 01/13/2005
FILE NAME: n:\proj\80906\80906.dwg