


F.A. RTE.	SECTION	COUNTY	TOTAL SHEETS	SHEET NO.
80-5599-1(K,BY&AC-B)	WILL		497	69
STA. 40+00		TO STA. 48+50 W. FRONT RD		
FED. ROAD DIST. NO. - ILLINOIS FED. AID PROJECT				
CONTRACT NO. 80906				

WEST FRONTAGE ROAD PROFILE

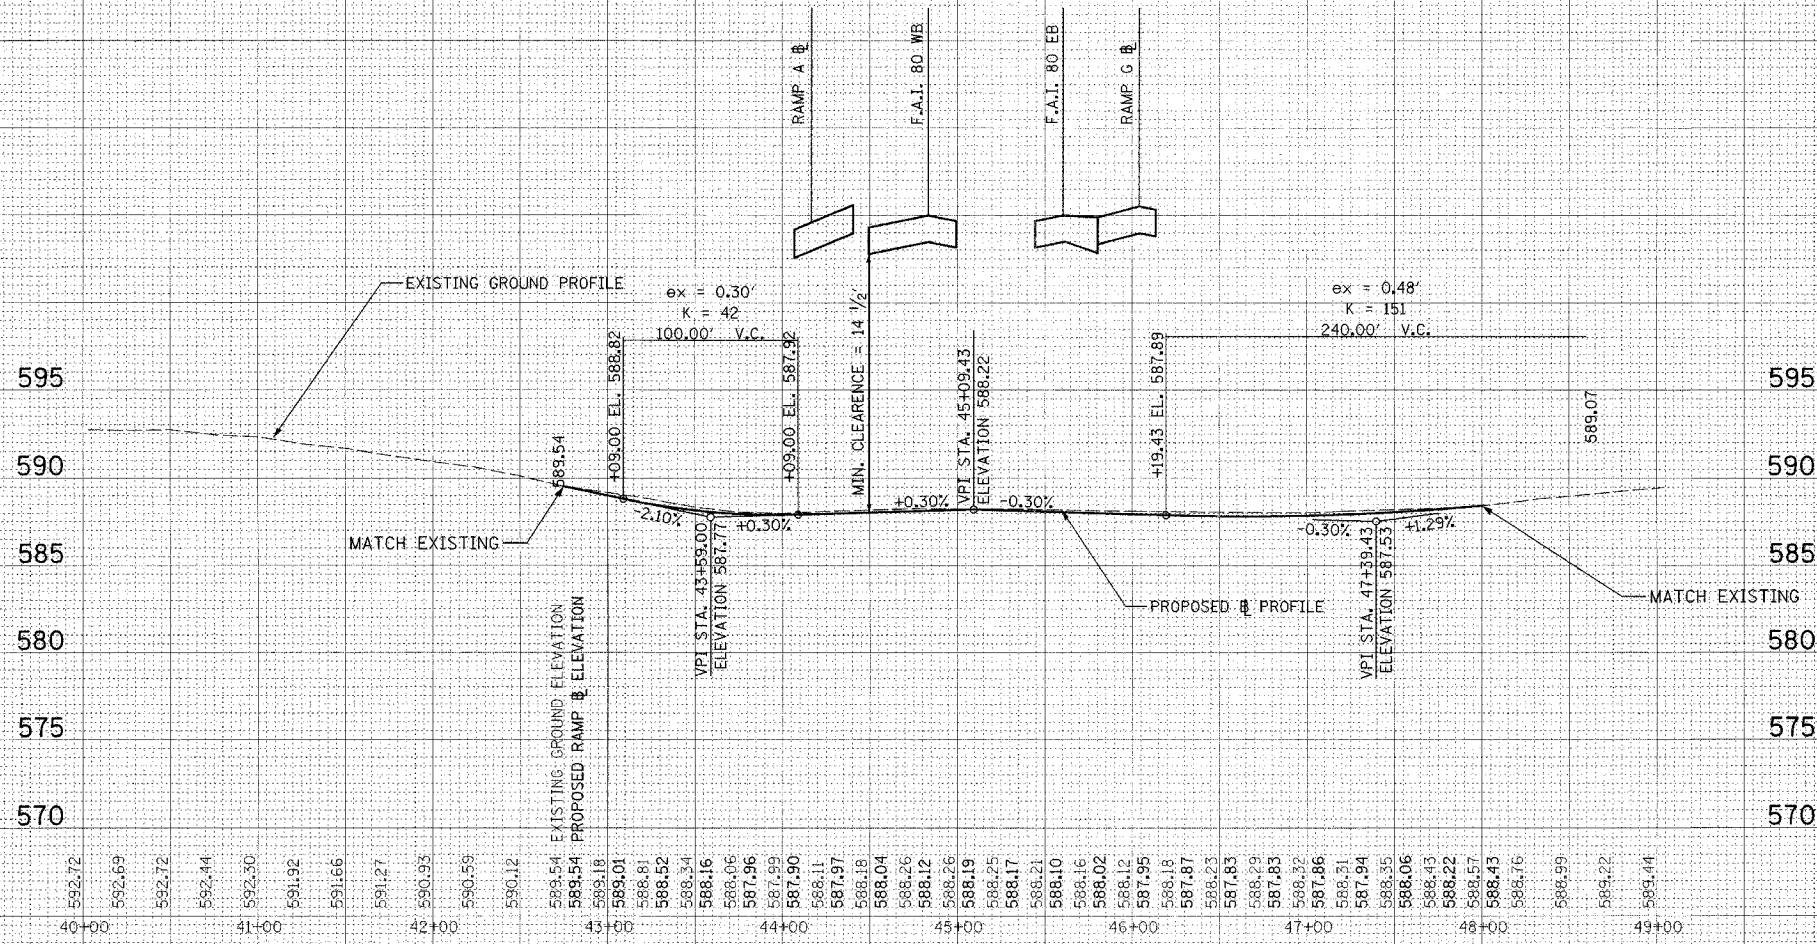

SCALE: 1" = 50' HORIZONTAL
1" = 5' VERTICAL