


F.A. RTE.	SECTION	COUNTY	TOTAL SHEETS	SHEET NO.
80-5599-1(K, BY&AC-B)	WILL		497	71
STA.	TO STA.		TEMP RAMPS	
FED. ROAD DIST. NO.	ILLINOIS	FED. AID PROJECT		
<b>CONTRACT NO. 80906</b>				

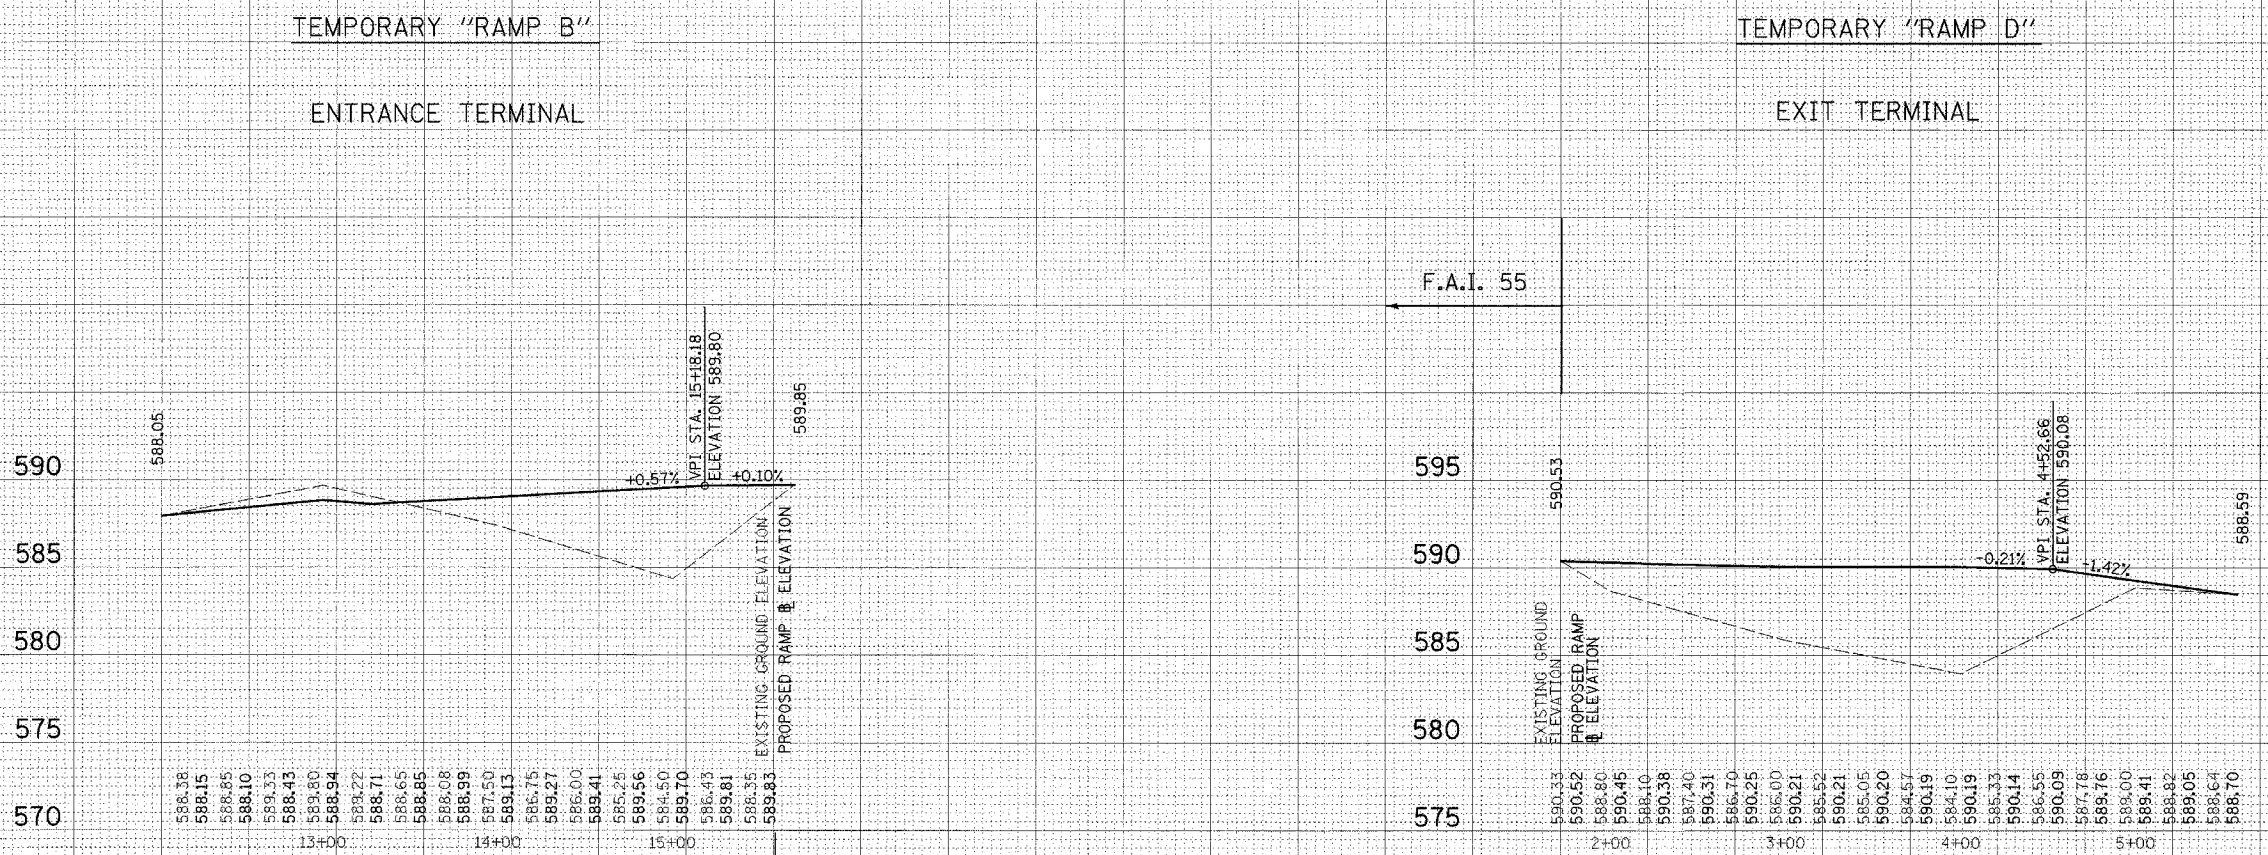

SCALE: 1" = 50' HORIZONTAL  
1" = 5' VERTICAL

DATE: 01/09/2006  
FILE: \\na\p1\proj\2890\2890-22\civil\p1\plan\80906-2890-71.dwg