
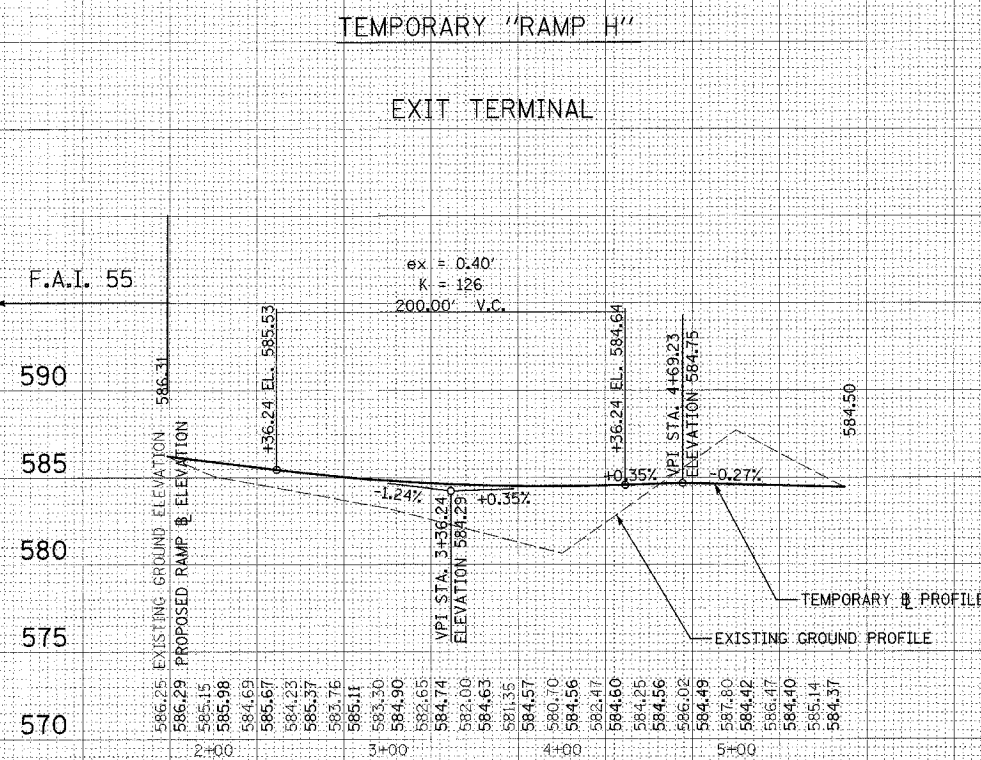


F.A. RTE.	SECTION	COUNTY	TOTAL SHEETS	SHEET NO.
80-5599-1(K,BY&AC-B)	WILL		497	72
STA.	TO STA.		TEMP RAMP	
FED. ROAD DIST. NO.	ILLINOIS	FED. AID PROJECT		
CONTRACT NO. 80906				

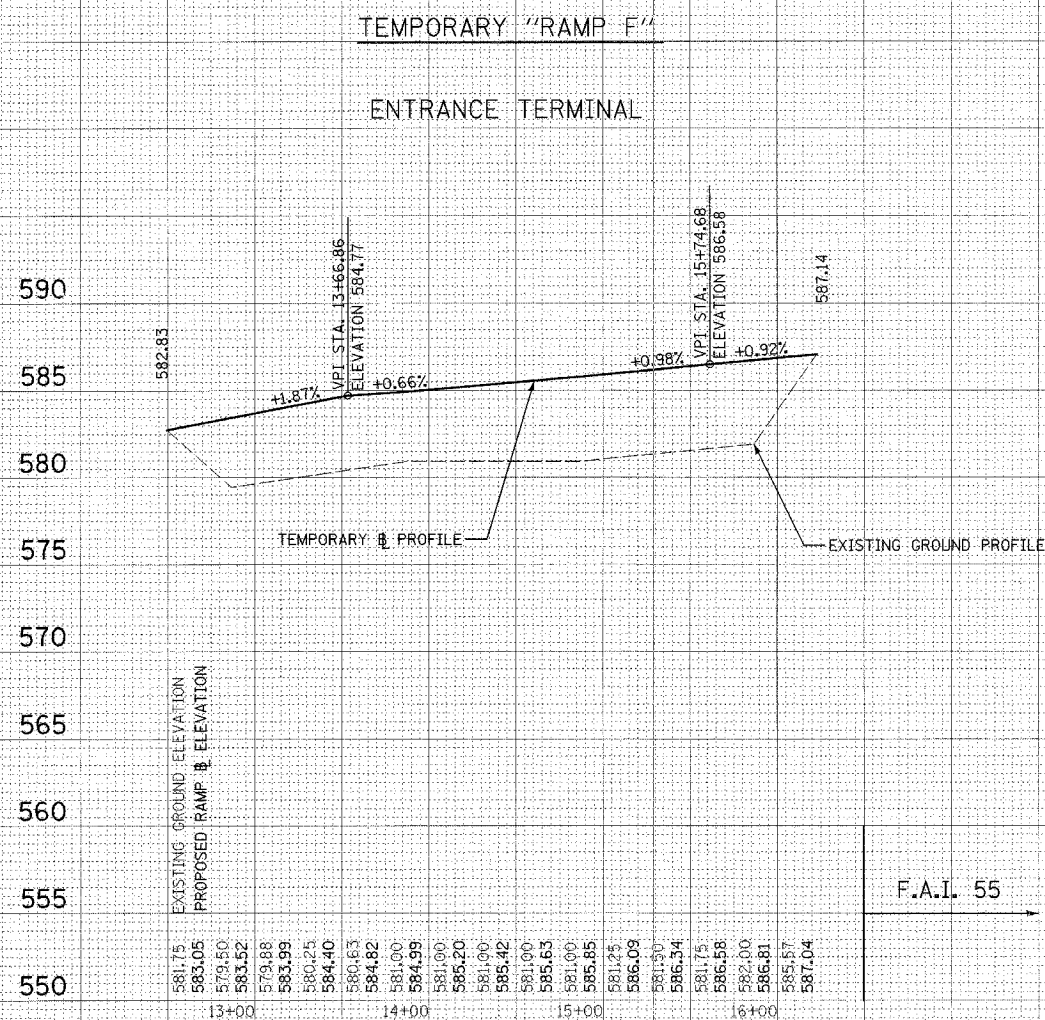

SCALE: 1" = 50' HORIZONTAL
1" = 5' VERTICAL