


F.A.I. ROUTE	SECTION	COUNTY	TOTAL SHEETS	SHEET NO.
80-55-99-1K, BY & AC-B	WILL	ILLINOIS	497	76
STA. 24+15	TO STA. 66+60			
FED. ROAD DIST. NO. 1		FED. AID PROJECT		
CONTRACT NO. 80906				

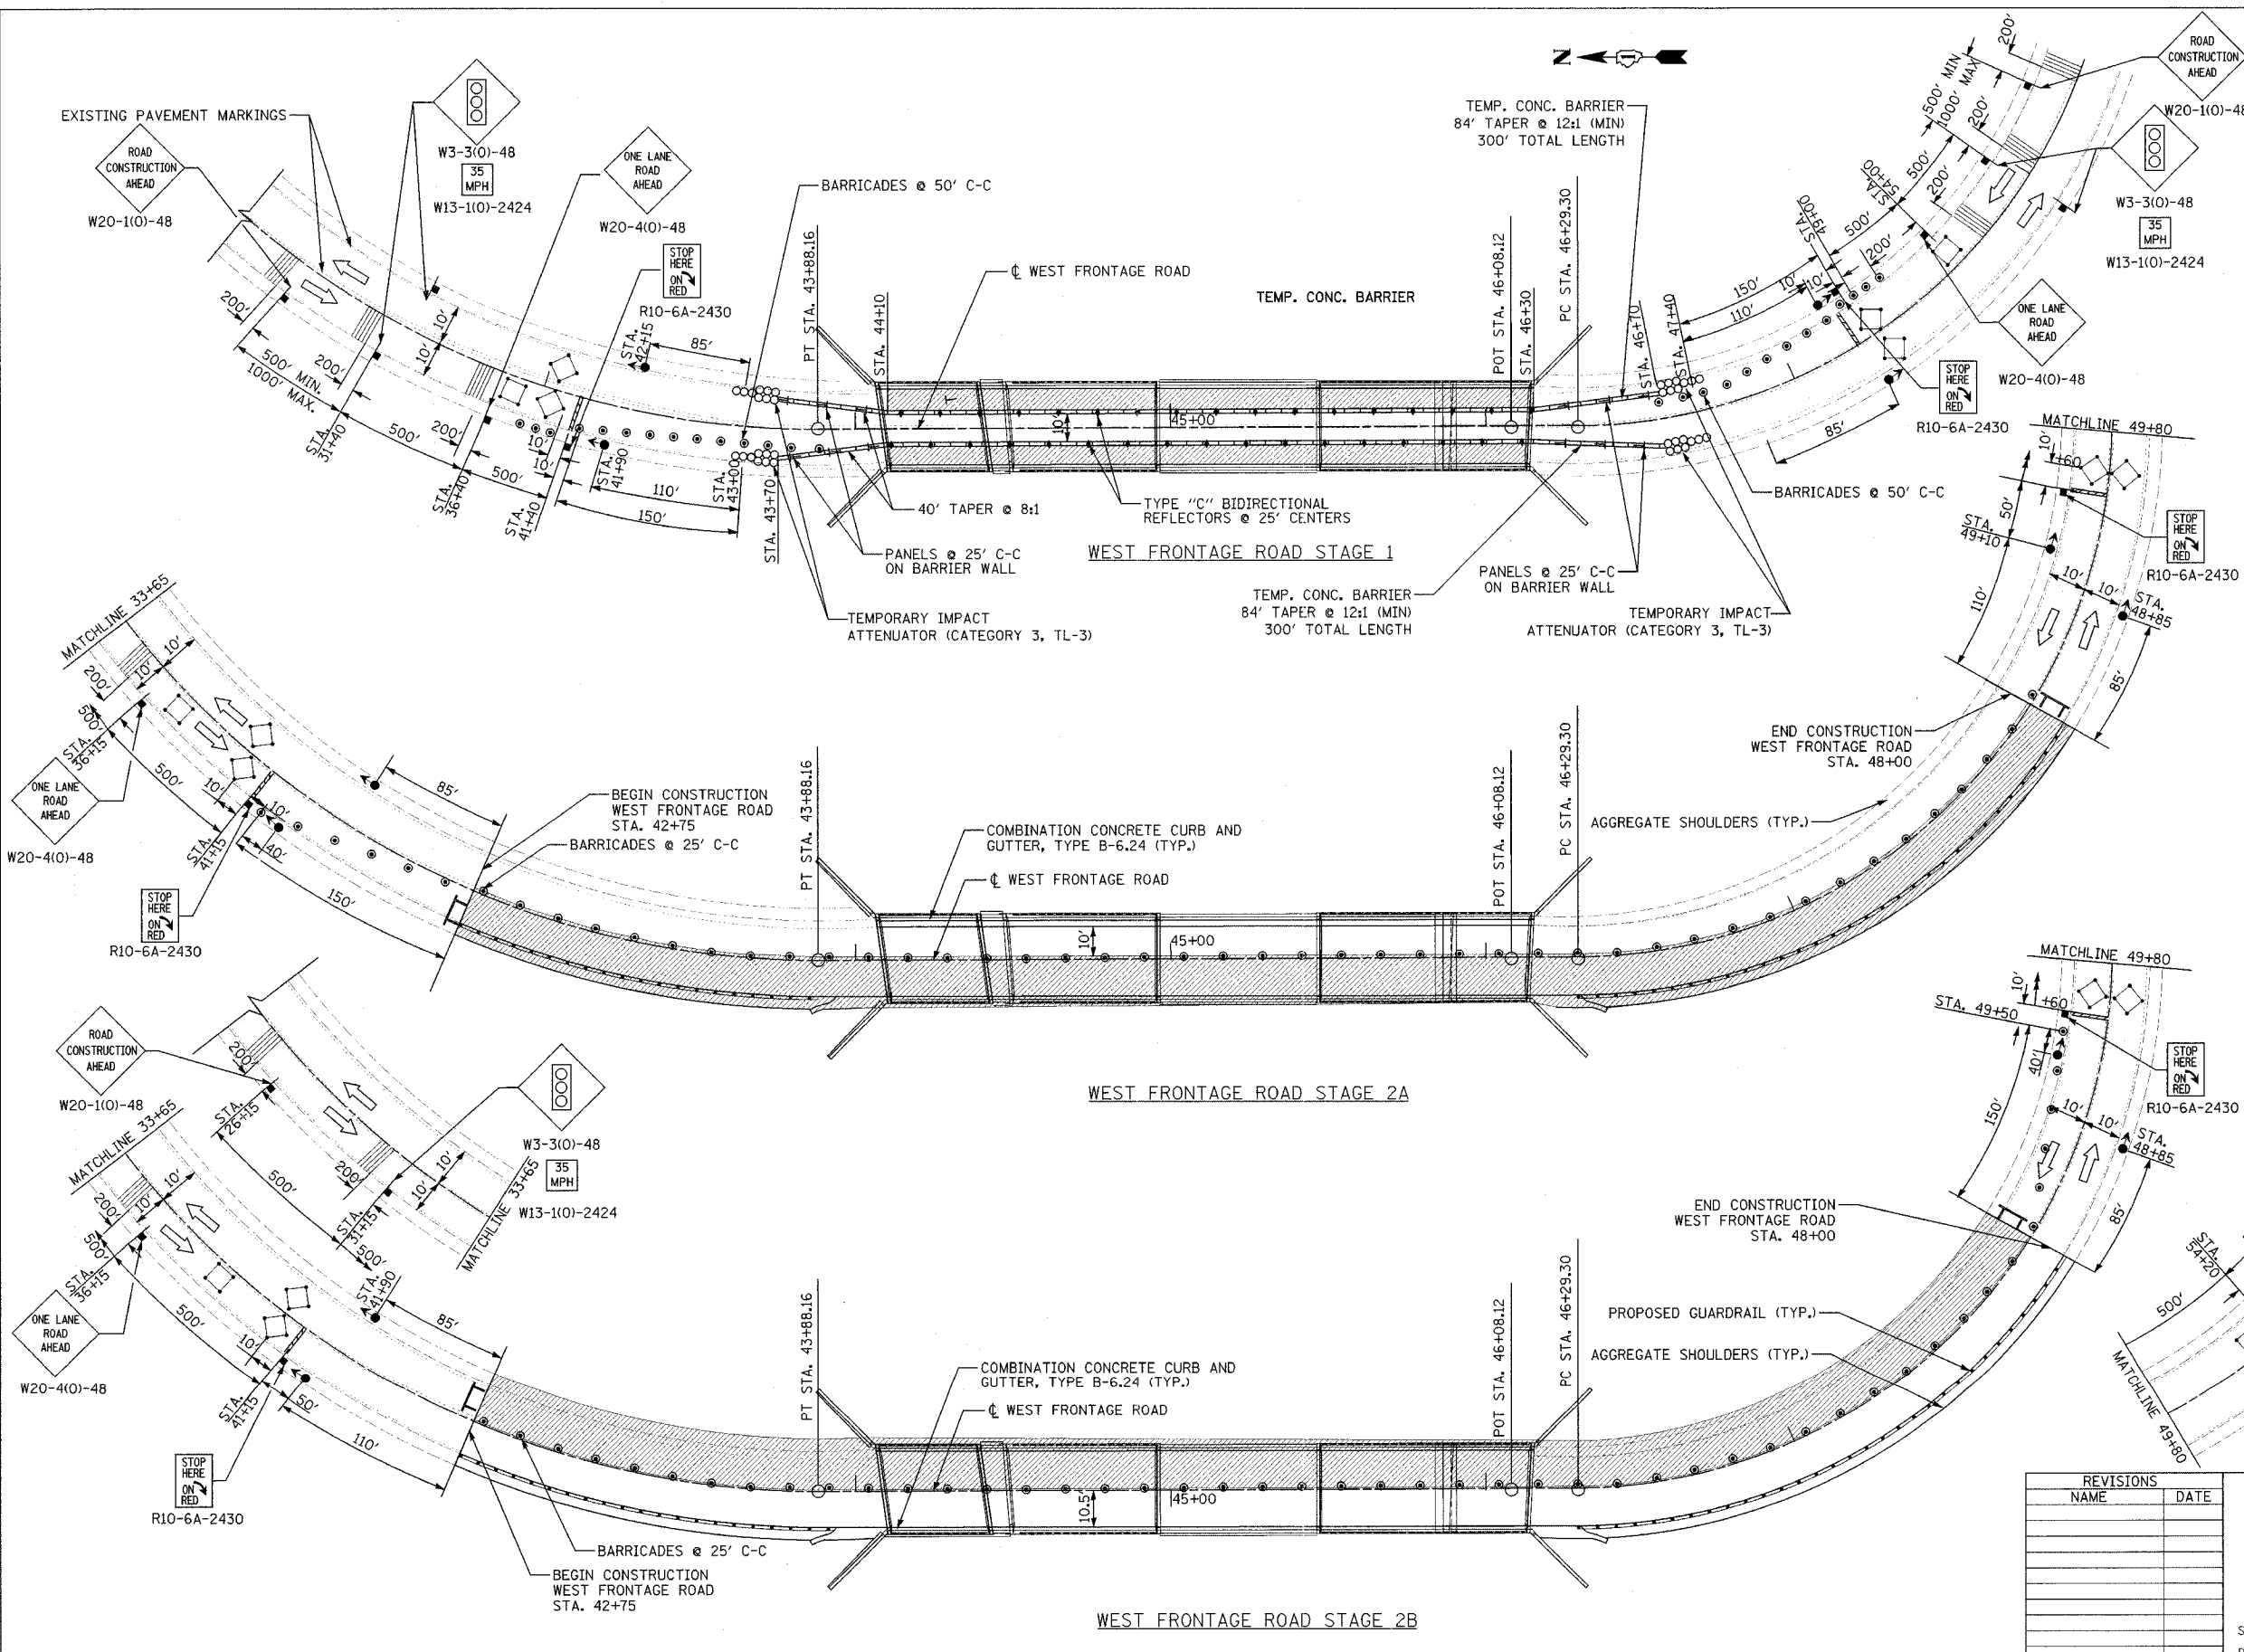

SYMBOLS

	WORK ZONE
	TRAFFIC SIGNAL
	BARRIER WALL
	DRUM WITH STEADY BURNING MONO DIRECTIONAL LIGHT
	TYPE III BARRICADE WITH FLASHING LIGHTS
	TYPE "C" BIDIRECTIONAL REFLECTOR
	CONSTRUCTION SIGN
	TEMPORARY RUMBLE STRIP
	VERTICAL PANEL WITH STEADY BURN MONO DIRECTIONAL LIGHT
	INDUCTION LOOP DETECTOR

REVISIONS

NO.	NAME	DATE

STATE OF ILLINOIS
DEPARTMENT OF TRANSPORTATION
F.A.I. 80 & F.A.I. 55 INTERCHANGE

DETAILS

SCALE: NTS
DATE: JANUARY, 2005

DRAWN BY: DLP
CHECKED BY: RAY

DATE: 01/02/2005
FILENAME: N:\PROJ\02890\3890-02\Design\MOCT\Plan\80-55-99-1K-MOT-FRONTAGE.ROAD.dgn