

F.A.I. ROUTE	SECTION	COUNTY	TOTAL SHEETS	SHEET NO.
80-55-99-1(K, BY&AC-B)	WILL		497	78
STA. 1925+50 TO STA. 1941+00		FED. AID PROJECT		
FED. ROAD DIST. NO. 1 ILLINOIS		CONTRACT NO. 80906		




**LEGEND**

- 1 DRUM WITH STEADY BURNING LIGHT
- 2 PAVEMENT MARKING TAPE, TYPE III - (4 INCH), YELLOW
- 3 PAVEMENT MARKING TAPE, TYPE III - (4 INCH), WHITE
- 4 PAVEMENT MARKING TAPE, TYPE III - (5 INCH), WHITE
- 5 PAVEMENT MARKING TAPE, TYPE III - (8 INCH), WHITE
- 6 PAVEMENT MARKING TAPE, TYPE III - (12 INCH), WHITE
- 7 PAVEMENT MARKING REMOVAL (LINE)

- VERTICAL PANELS WITH STEADY BURNING MONO DIRECTIONAL LIGHTS
- WORK ZONE
- DIRECTION OF TRAFFIC
- CONSTRUCTION SIGN
- DIRECTIONAL BARRICADE
- MONO DIRECTIONAL REFLECTORS (ON CONCRETE BARRIER WALL)
- DRUM WITH STEADY BURNING MONO DIRECTIONAL LIGHT

**NOTES**

1. RAISED PAVEMENT REFLECTOR LENS WHICH CONFLICT WITH TEMPORARY PAVEMENT MARKINGS SHALL BE REMOVED. THIS WORK SHALL BE INCLUDED IN THE COST OF THE CONTRACT UNIT PRICE FOR REPLACEMENT REFLECTORS.
2. SEE STATE STANDARD 701411 FOR APPLICABLE RAMP SIGNING AND BARRICADE PLACEMENT IN ADDITION TO THE TRAFFIC CONTROL ITEMS SHOWN ON THIS SHEET.
3. TRAFFIC CONTROL FOR THE FRONTAGE ROAD SHALL BE IN ACCORDANCE WITH STATE STANDARD 701321 AND THE FRONTAGE ROAD TYPICAL SECTION FOR STAGE 1.

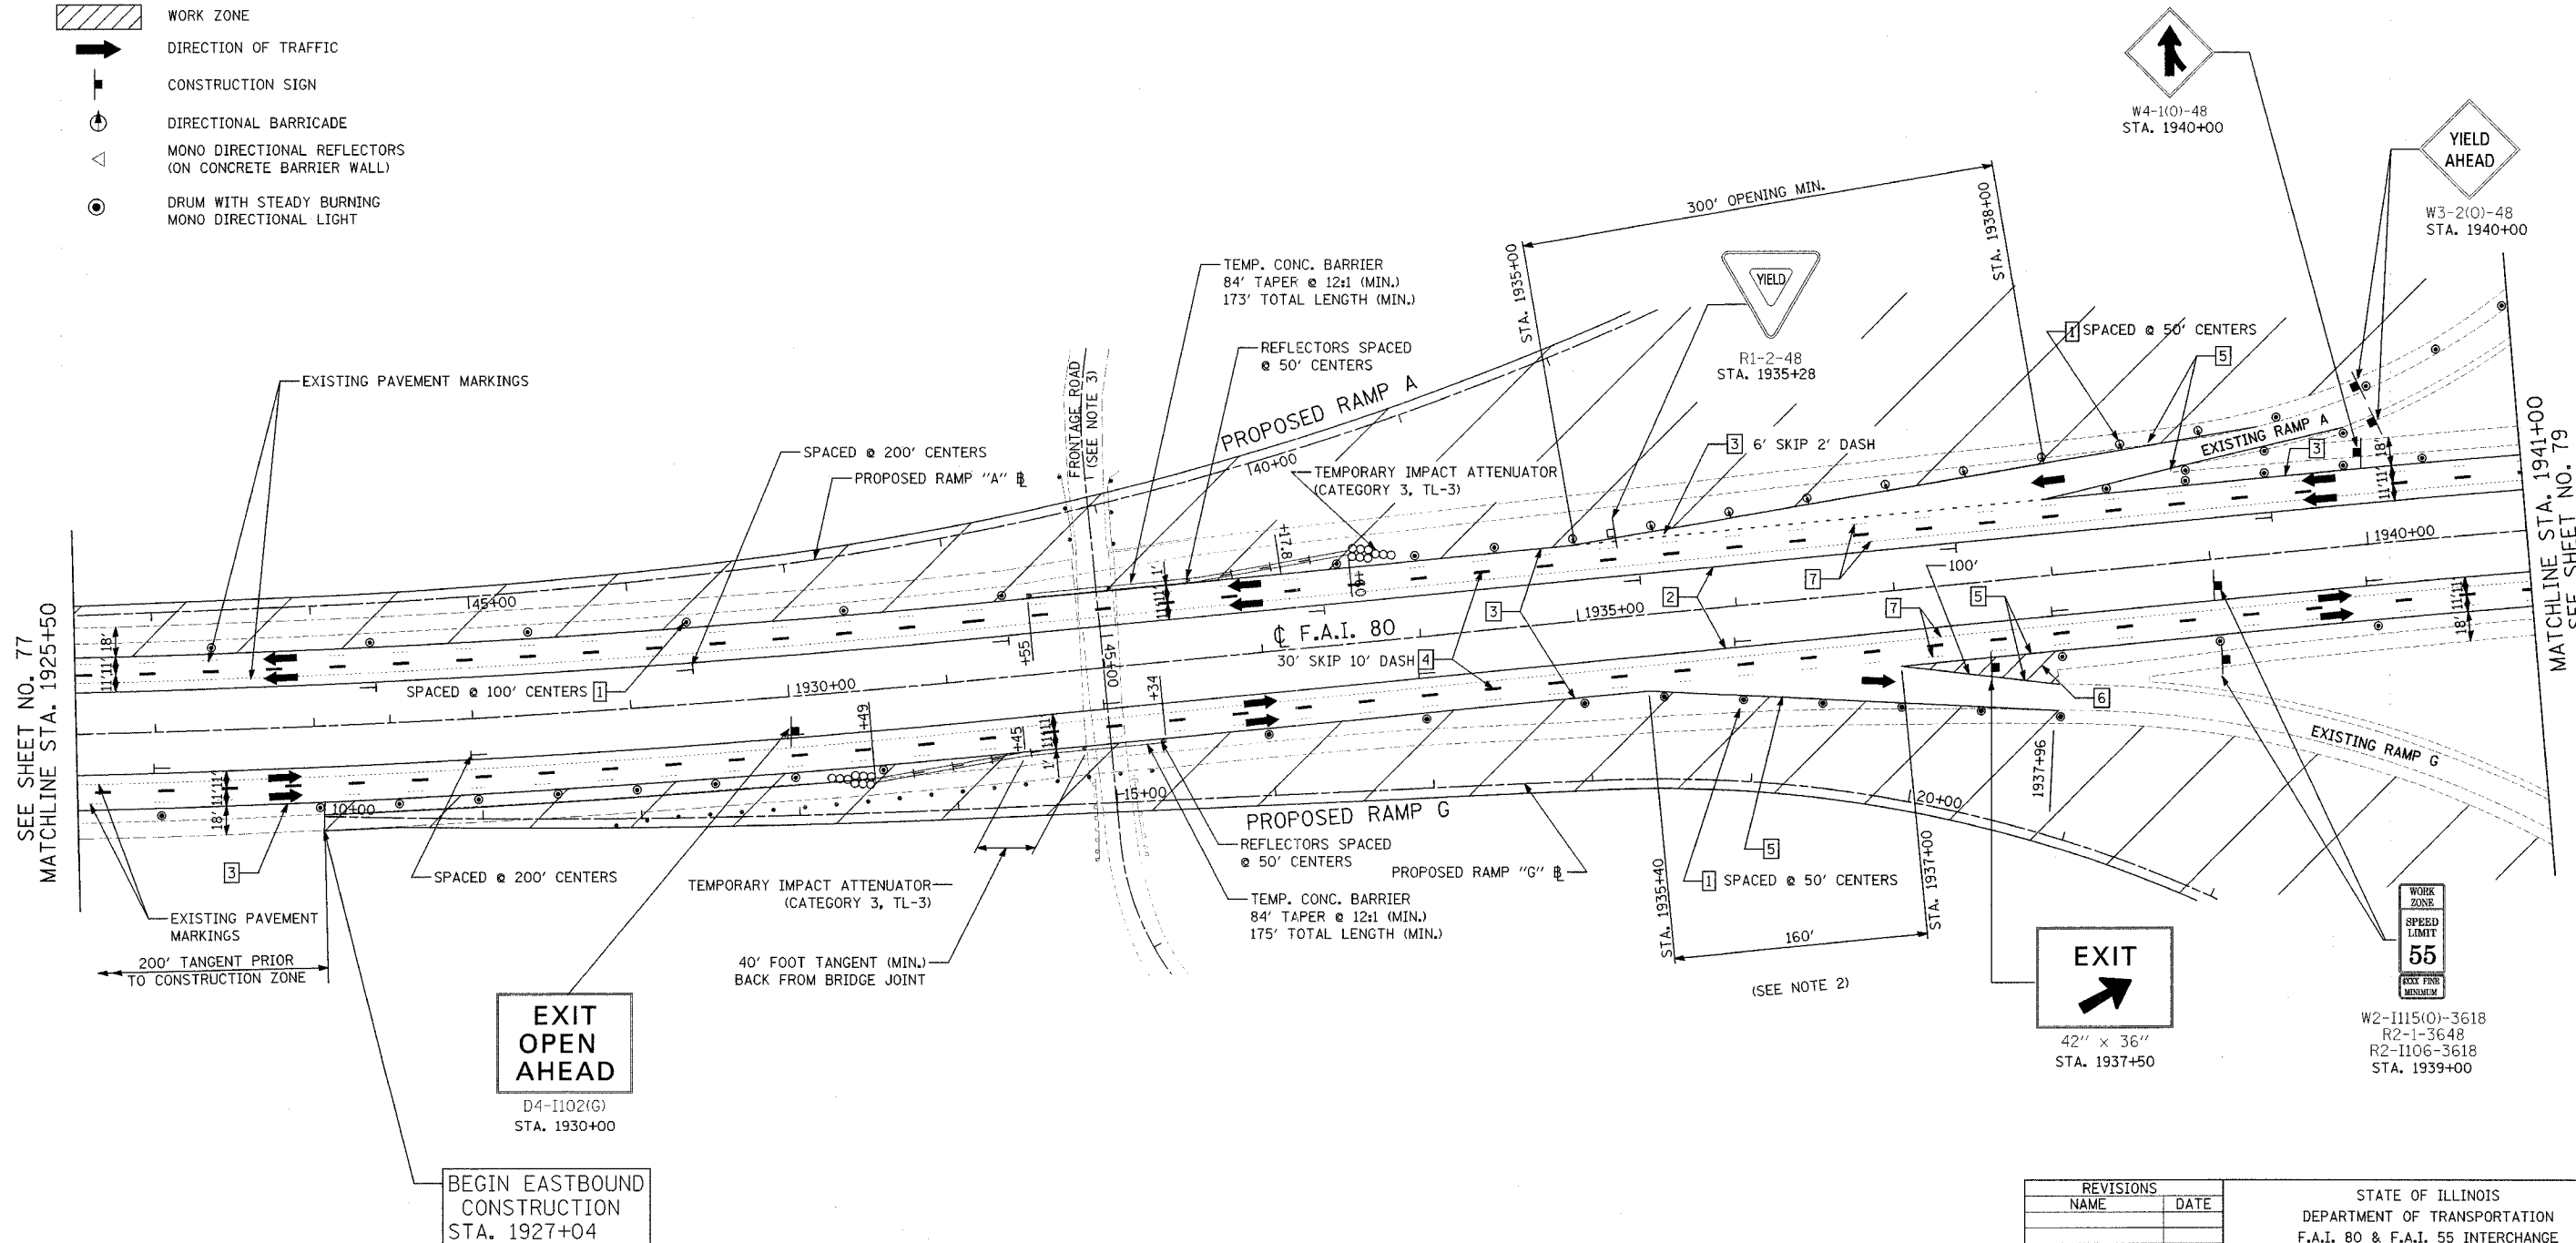

DATE: 01/02/2005 FILENAME: I:\19250280-02\stage1\m1\80stage\_1280-mc1-80-stage-02.dgn

REVISIONS	
NAME	DATE

STATE OF ILLINOIS  
DEPARTMENT OF TRANSPORTATION  
F.A.I. 80 & F.A.I. 55 INTERCHANGE  
**STAGE 1**  
**F.A.I. 80 TRAFFIC CONTROL**  
**STA. 1925+50 TO STA. 1941+00**  
SCALE: 1" = 50'  
DATE: JANUARY, 2005  
DRAWN BY: KDM  
CHECKED BY: MJL