

F.A.I. ROUTE	SECTION	COUNTY	TOTAL SHEETS	SHEET NO.
80-55-99-1K, BY&AC-B)	WILL		497	83
STA. 1925+50		TO STA. 1941+00		
FED. ROAD DIST. NO. 1		ILLINOIS		FED. AID PROJECT
<b>CONTRACT NO. 80906</b>				



**LEGEND**

- 1 DRUM WITH STEADY BURNING LIGHT
- 2 PAVEMENT MARKING TAPE, TYPE III - (4 INCH), YELLOW
- 3 PAVEMENT MARKING TAPE, TYPE III - (4 INCH), WHITE
- 4 PAVEMENT MARKING TAPE, TYPE III - (5 INCH), WHITE
- 5 PAVEMENT MARKING TAPE, TYPE III - (8 INCH), WHITE
- 6 PAVEMENT MARKING TAPE, TYPE III - (12 INCH), WHITE
- 7 PAVEMENT MARKING REMOVAL (LINE)

VERTICAL PANELS WITH STEADY BURNING MONO DIRECTIONAL LIGHTS

WORK ZONE

DIRECTION OF TRAFFIC


CONSTRUCTION SIGN

DIRECTIONAL BARRICADE

DRUMS WITH STEADY BURNING MONO DIRECTIONAL LIGHTS

**NOTES**

1. RAISED PAVEMENT REFLECTOR LENS WHICH CONFLICT WITH TEMPORARY PAVEMENT MARKINGS SHALL BE REMOVED. THIS WORK SHALL BE INCLUDED IN THE COST TO THE CONTRACT UNIT PRICE FOR REPLACEMENT REFLECTORS.
2. SEE STATE STANDARD 701411 FOR APPLICABLE RAMP SIGNING AND BARRICADE PLACEMENT IN ADDITION TO THE TRAFFIC CONTROL ITEMS SHOWN ON THIS SHEET.
3. TRAFFIC CONTROL FOR THE FRONTAGE ROAD SHALL BE IN ACCORDANCE WITH STATE STANDARD 701321 AND THE FRONTAGE ROAD TYPICAL SECTION FOR STAGE 2.

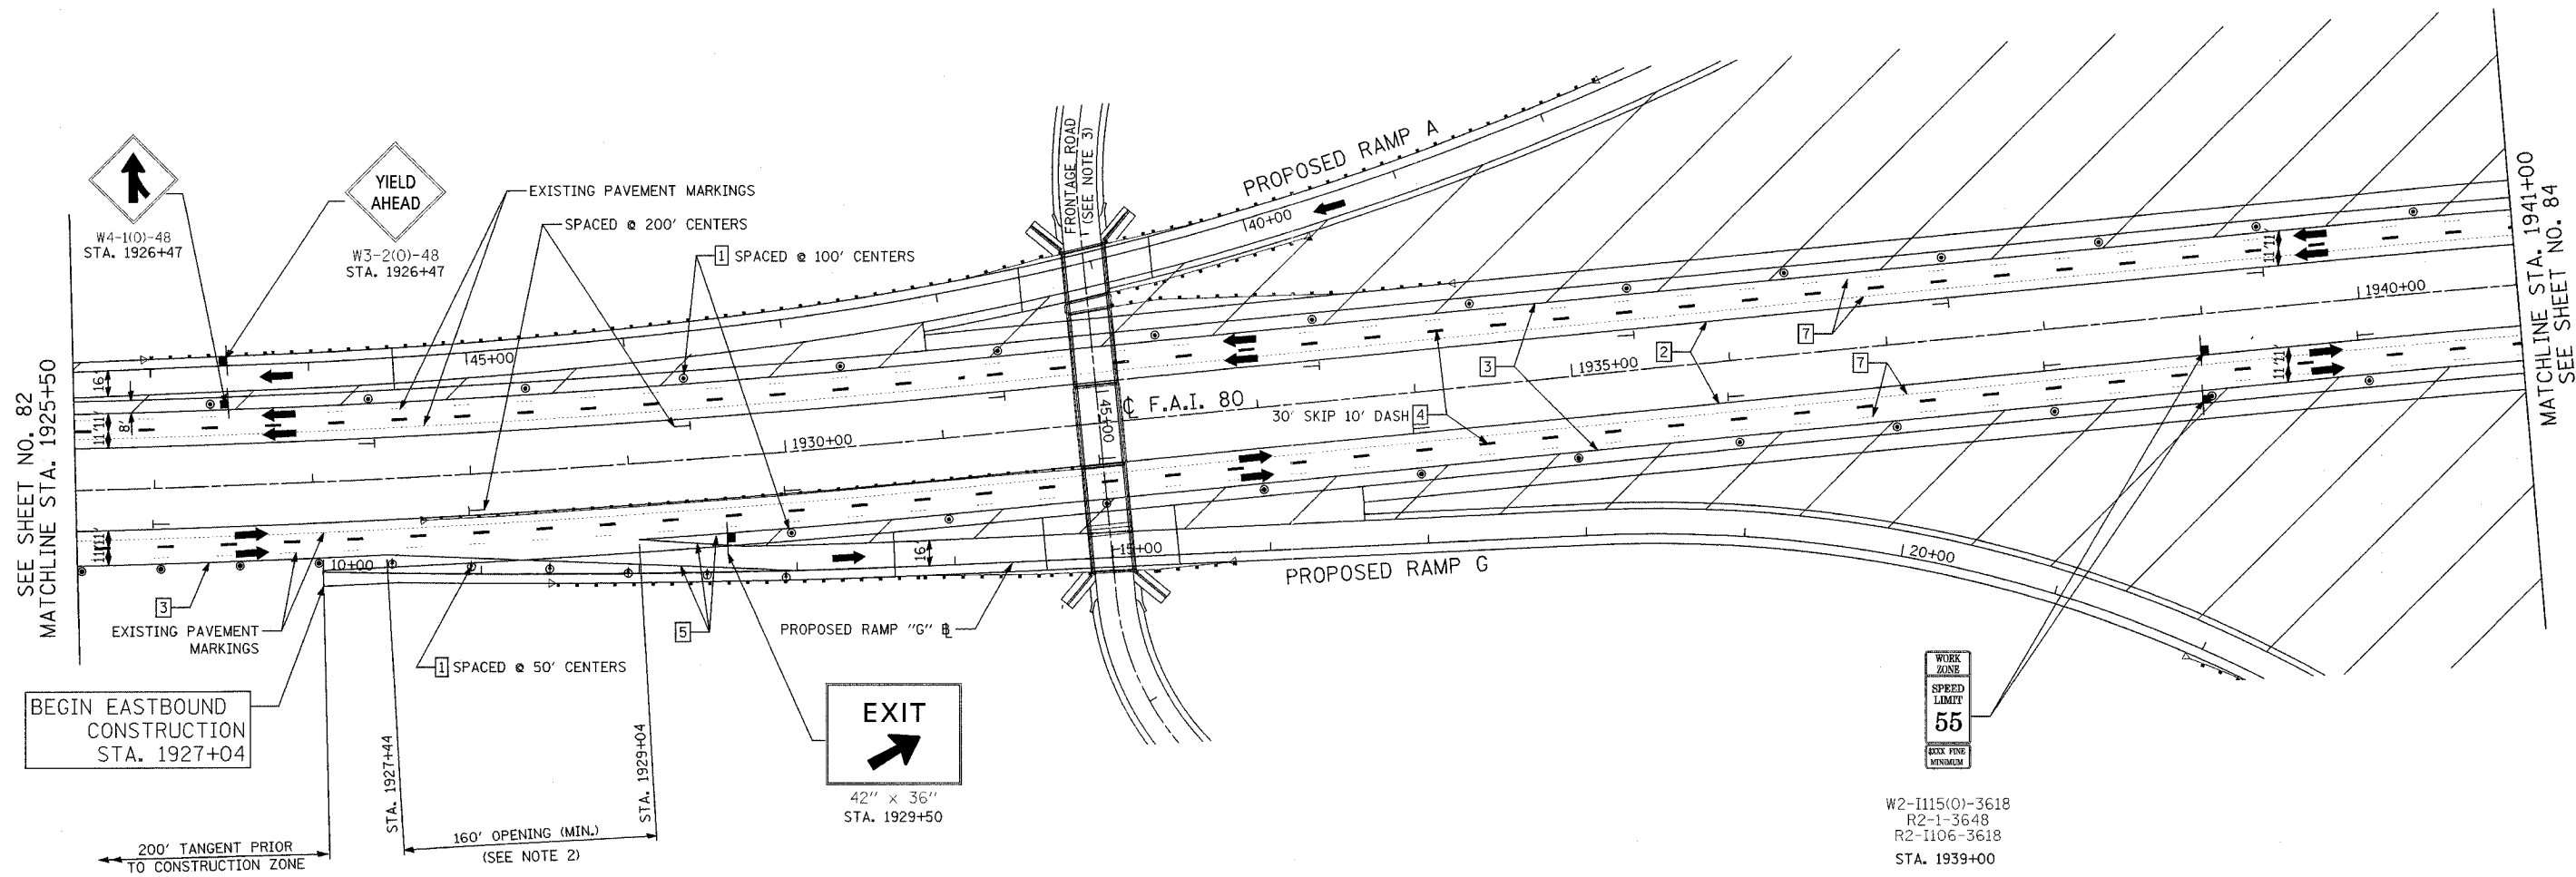

SEE SHEET NO. 82  
MATCHLINE STA. 1925+50

MATCHLINE STA. 1941+00  
SEE SHEET NO. 84

DATE: 01/03/2005  
FILENAME: n:\proj\2830289C-02\design\mtd\180\stage 1\2830-mtd-80-stage-07.dgn

WORK ZONE  
SPEED LIMIT  
55  
SEE STATE STANDARD  
W2-I115(0)-3618  
R2-1-3648  
R2-I106-3618  
STA. 1939+00

REVISIONS	
NAME	DATE

STATE OF ILLINOIS  
DEPARTMENT OF TRANSPORTATION  
F.A.I. 80 & F.A.I. 55 INTERCHANGE  
STAGE 2  
F.A.I. 80 TRAFFIC CONTROL  
STA. 1925+50 TO STA. 1941+00  
SCALE: 1" = 50'  
DATE: JANUARY, 2005  
DRAWN BY: KDM  
CHECKED BY: MJL