

F.A.I. ROUTE	SECTION	COUNTY	TOTAL SHEETS	SHEET NO.
80-55,99-1(K,BY&AC-B)	WILL		497	85
STA. 1956+50	TO STA. 1972+00			
FED. ROAD DIST. NO. 1	ILLINOIS	FED. AID PROJECT		
<b>CONTRACT NO. 80906</b>				




**LEGEND**

- 1 DRUM WITH STEADY BURNING LIGHT
- 2 PAVEMENT MARKING TAPE, TYPE III - (4 INCH), YELLOW
- 3 PAVEMENT MARKING TAPE, TYPE III - (4 INCH), WHITE
- 4 PAVEMENT MARKING TAPE, TYPE III - (5 INCH), WHITE
- 5 PAVEMENT MARKING TAPE, TYPE III - (8 INCH), WHITE
- 6 PAVEMENT MARKING TAPE, TYPE III - (12 INCH), WHITE
- 7 PAVEMENT MARKING REMOVAL (LINE)

- VERTICAL PANELS WITH STEADY BURNING MONODIRECTIONAL LIGHTS
- WORK ZONE
- DIRECTION OF TRAFFIC
- CONSTRUCTION SIGN
- DIRECTIONAL BARRICADE
- DRUMS WITH STEADY BURNING MONODIRECTIONAL LIGHTS

**NOTES**

1. RAISED PAVEMENT REFLECTOR LENS WHICH CONFLICT WITH TEMPORARY PAVEMENT MARKINGS SHALL BE REMOVED. THIS WORK SHALL BE INCLUDED IN THE COST TO THE CONTRACT UNIT PRICE FOR REPLACEMENT REFLECTORS.
2. SEE STATE STANDARD 701411 FOR APPLICABLE RAMP SIGNING AND BARRICADE PLACEMENT IN ADDITION TO THE TRAFFIC CONTROL ITEMS SHOWN ON THIS SHEET.

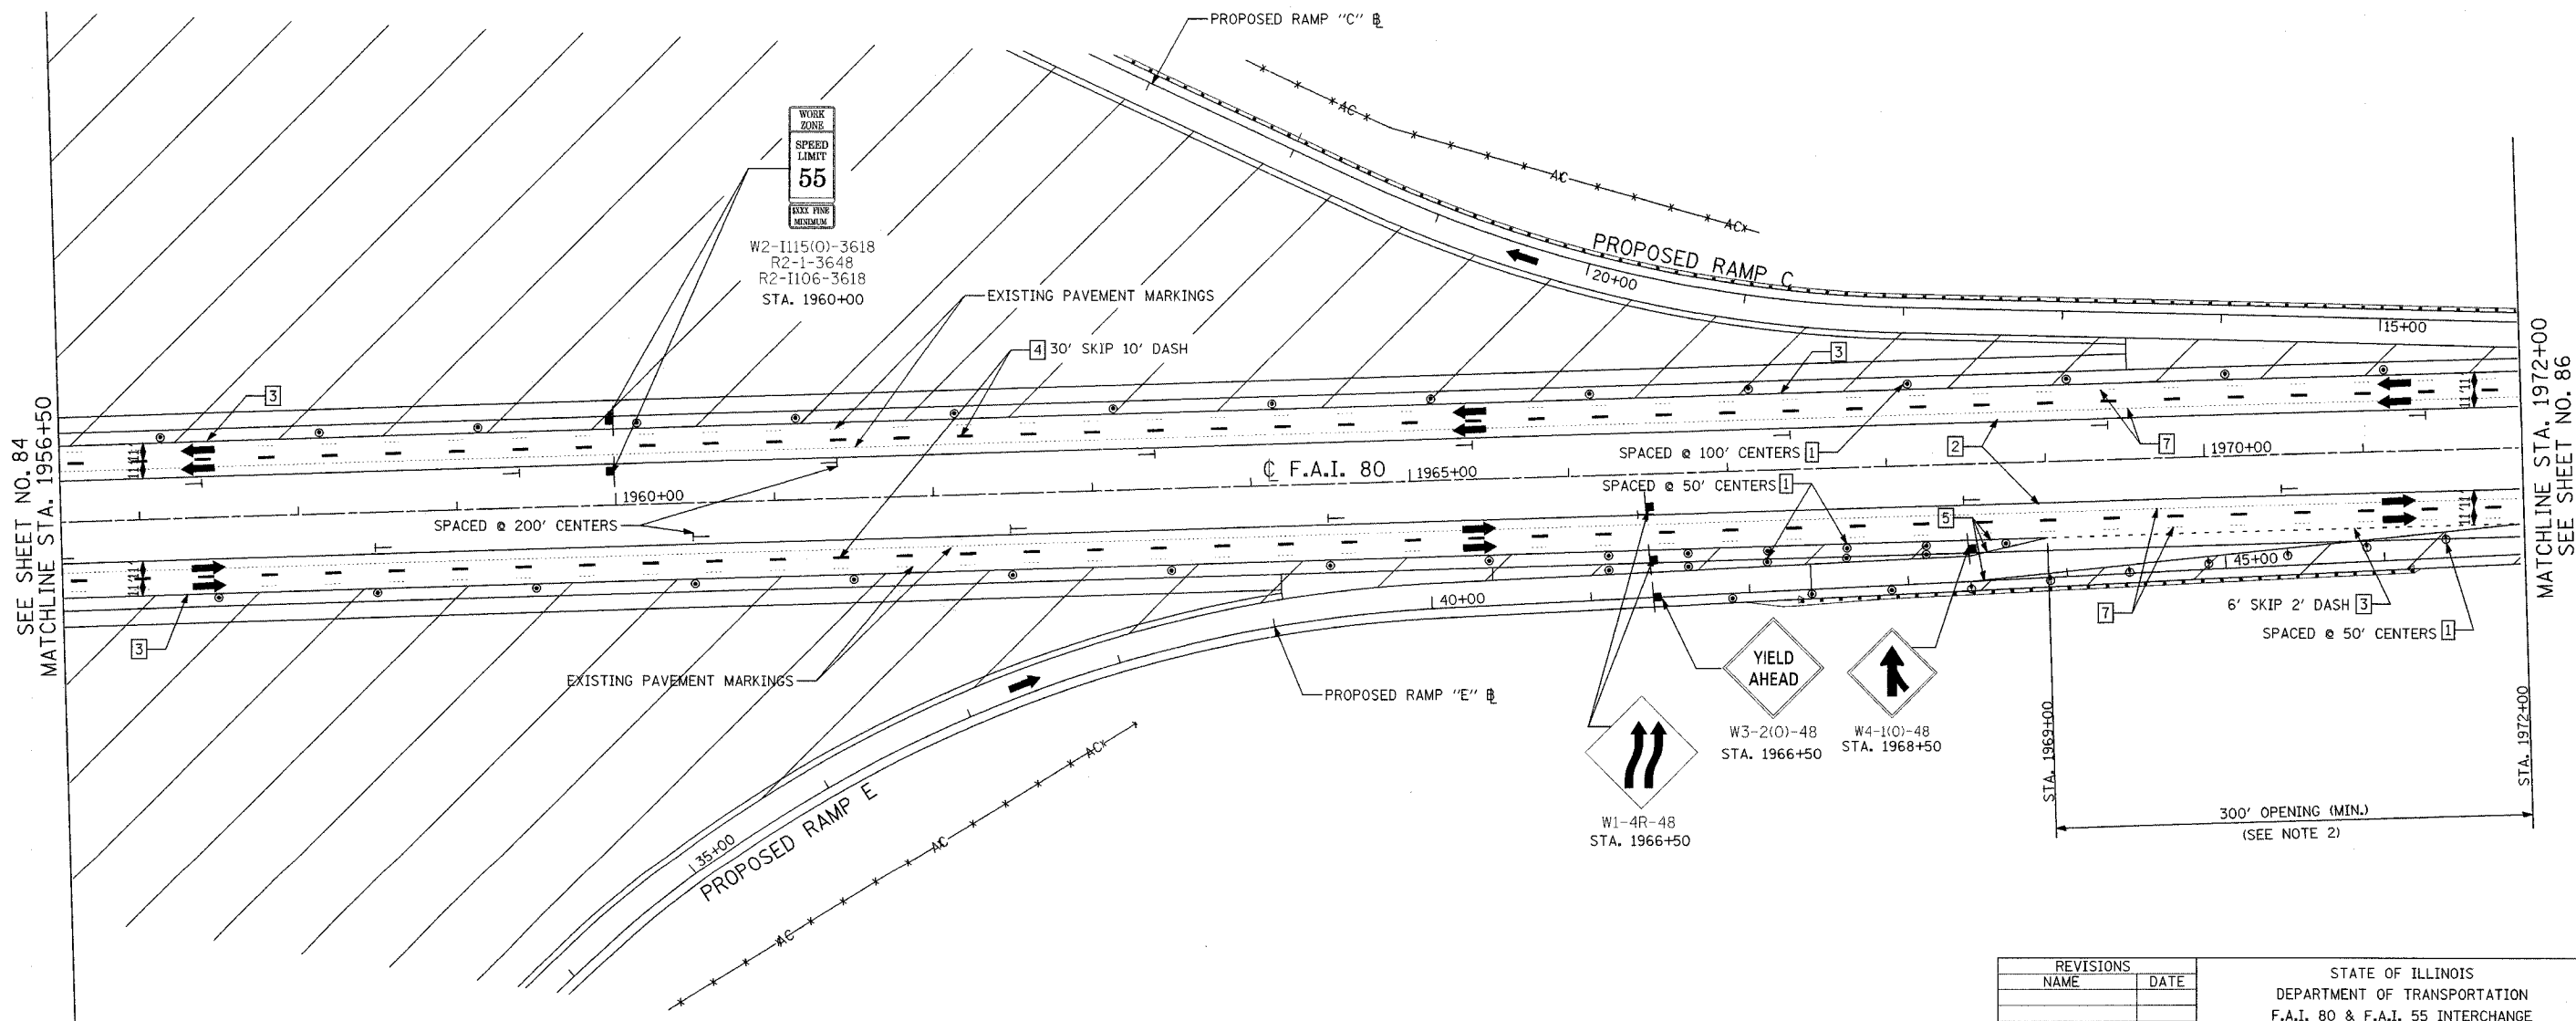

SEE SHEET NO. 84  
MATCHLINE STA. 1956+50

MATCHLINE STA. 1972+00  
SEE SHEET NO. 86

DATE: 01/02/2005  
FILENAME: I:\10128902890-02\design\mch\80stage 1\2890-mp-80-stage1-08.dgn

REVISIONS	
NAME	DATE

STATE OF ILLINOIS  
DEPARTMENT OF TRANSPORTATION  
F.A.I. 80 & F.A.I. 55 INTERCHANGE  
STAGE 2  
F.A.I. 80 TRAFFIC CONTROL  
STA. 1956+50 TO STA. 1972+00  
SCALE: 1" = 50'  
DATE: JANUARY, 2005  
DRAWN BY: KDM  
CHECKED BY: MJL