

| | | | | |
|-----------------------|-----------------|-----------------|--------------|------------------|
| F.A.I. ROUTE | SECTION | COUNTY | TOTAL SHEETS | SHEET NO. |
| 80-55 | 99-1K, BY&AC-BJ | WILL | 497 | 88 |
| STA. 1925+50 | | TO STA. 1941+00 | | |
| FED. ROAD DIST. NO. 1 | | ILLINOIS | | FED. AID PROJECT |
| CONTRACT NO. 80906 | | | | |



LEGEND

- 1 DRUM WITH STEADY BURNING LIGHT
- 2 PAVEMENT MARKING TAPE, TYPE III - (4 INCH), YELLOW
- 3 PAVEMENT MARKING TAPE, TYPE III - (4 INCH), WHITE
- 4 PAVEMENT MARKING TAPE, TYPE III - (5 INCH), WHITE
- 5 PAVEMENT MARKING TAPE, TYPE III - (8 INCH), WHITE
- 6 PAVEMENT MARKING TAPE, TYPE III - (12 INCH), WHITE
- 7 PAVEMENT MARKING REMOVAL (LINE)

VERTICAL PANELS WITH STEADY BURNING MONO DIRECTIONAL LIGHTS

WORK ZONE

DIRECTION OF TRAFFIC


CONSTRUCTION SIGN

DIRECTIONAL BARRICADE

DRUMS WITH STEADY BURNING MONO DIRECTIONAL LIGHTS

NOTES

1. RAISED PAVEMENT REFLECTOR LENS WHICH CONFLICT WITH TEMPORARY PAVEMENT MARKINGS SHALL BE REMOVED. THIS WORK SHALL BE INCLUDED IN THE COST TO THE CONTRACT UNIT PRICE FOR REPLACEMENT REFLECTORS.
2. SEE STATE STANDARD 701411 FOR APPLICABLE RAMP SIGNING AND BARRICADE PLACEMENT IN ADDITION TO THE TRAFFIC CONTROL ITEMS SHOWN ON THIS SHEET.

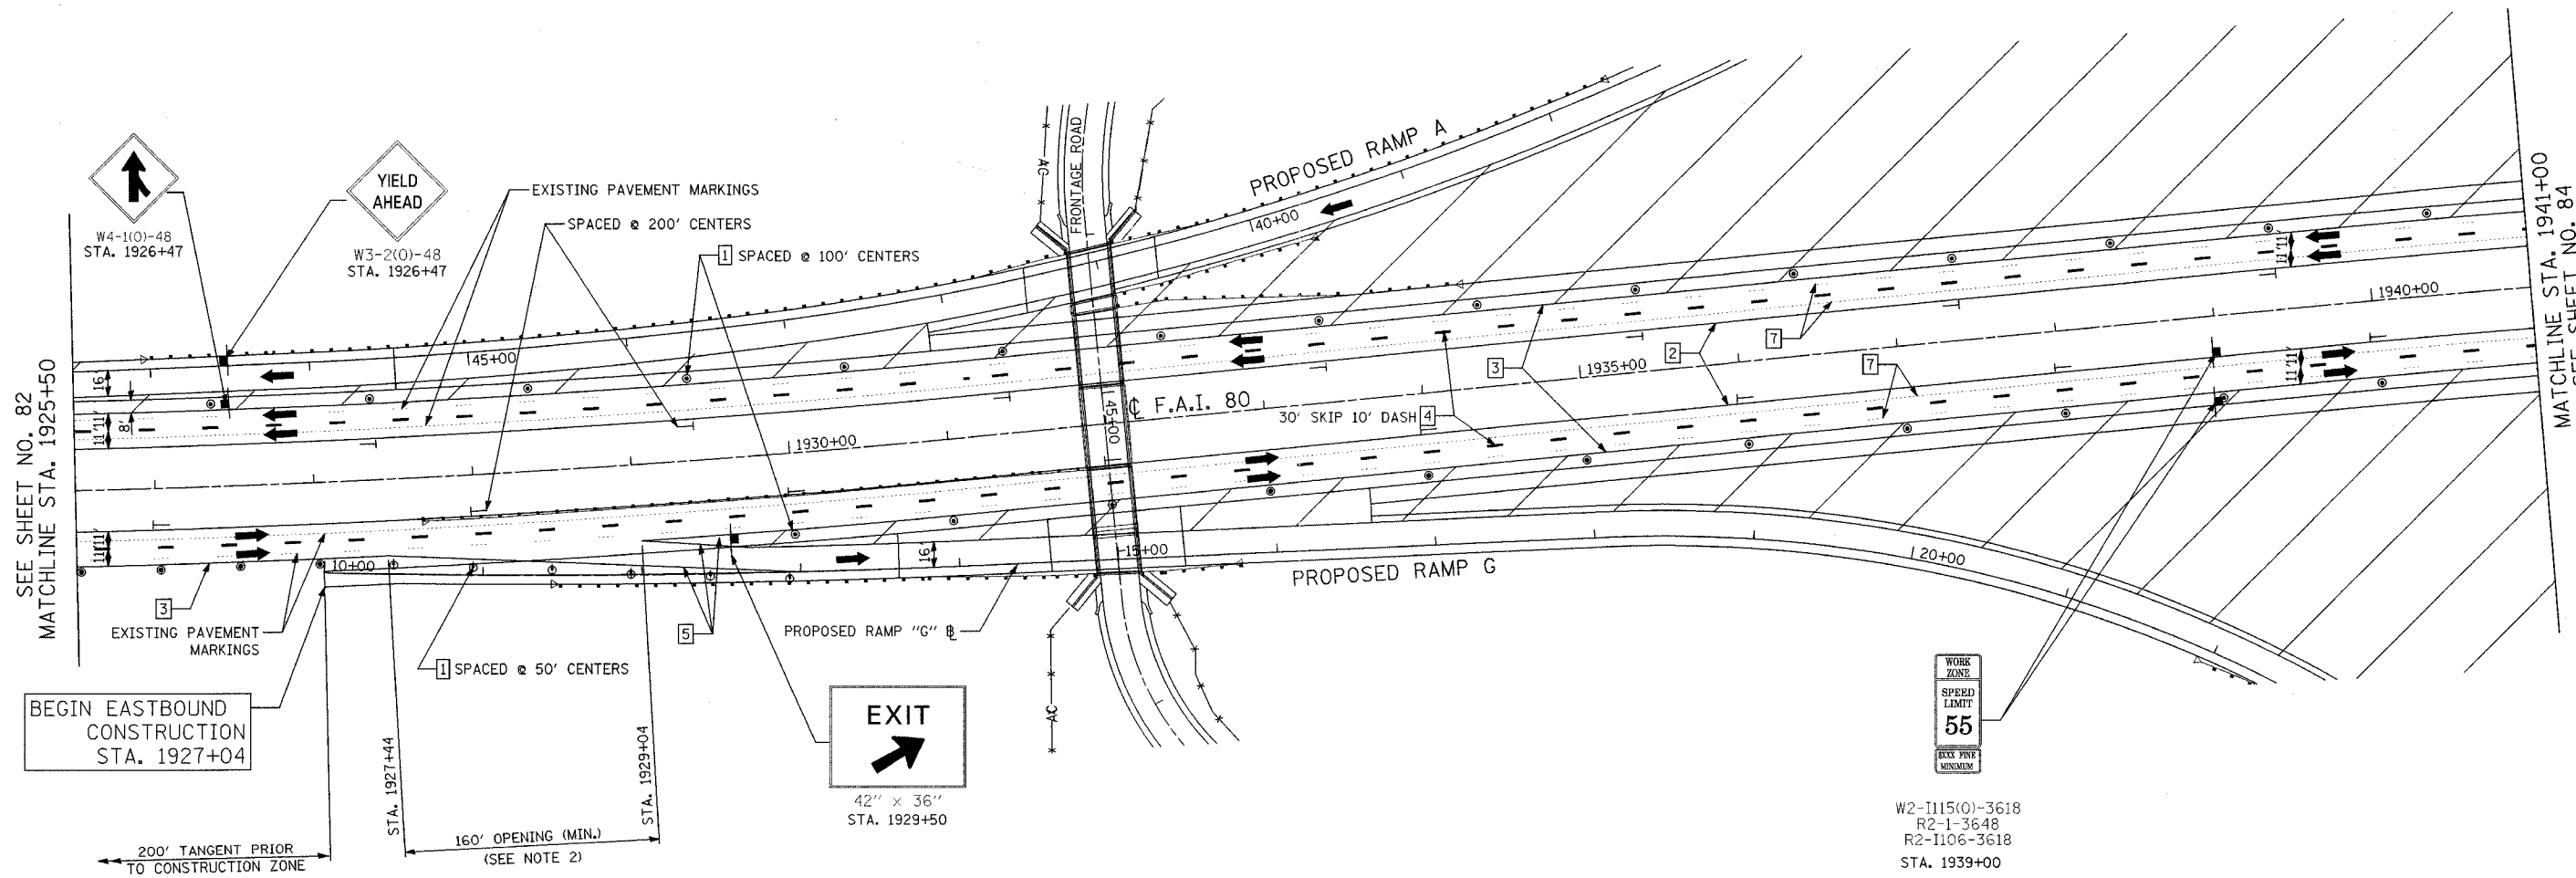

SEE SHEET NO. 82
MATCHLINE STA. 1925+50

MATCHLINE STA. 1941+00
SEE SHEET NO. 84

DATE: 01/02/2005 FILENAME: I:\PROJECTS\802890-02\design\mtd\802890-02.dgn

W2-I115(0)-3618
R2-1-3648
R2-I106-3618
STA. 1939+00

| REVISIONS | |
|-----------|------|
| NAME | DATE |
| | |
| | |
| | |
| | |
| | |
| | |
| | |
| | |
| | |
| | |

STATE OF ILLINOIS
DEPARTMENT OF TRANSPORTATION
F.A.I. 80 & F.A.I. 55 INTERCHANGE
STAGE 3
F.A.I. 80 TRAFFIC CONTROL
STA. 1925+50 TO STA. 1941+00
SCALE: 1" = 50'
DATE: JANUARY, 2005
DRAWN BY: KDM
CHECKED BY: MJL