

F.A.I. ROUTE	SECTION	COUNTY	TOTAL SHEETS	SHEET NO.
80-55	99-1(K,BY&AC-B)	WILL	497	93
STA. 1925+50	TO STA. 1941+00			
FED. ROAD DIST. NO. 1	ILLINOIS	FED. AID PROJECT		
CONTRACT NO. 80906				




LEGEND

- 1 DRUM WITH STEADY BURNING LIGHT
 - 2 PAVEMENT MARKING TAPE, TYPE III - (4 INCH), YELLOW
 - 3 PAVEMENT MARKING TAPE, TYPE III - (4 INCH), WHITE
 - 4 PAVEMENT MARKING TAPE, TYPE III - (5 INCH), WHITE
 - 5 PAVEMENT MARKING TAPE, TYPE III - (8 INCH), WHITE
 - 6 PAVEMENT MARKING TAPE, TYPE III - (12 INCH), WHITE
 - 7 PAVEMENT MARKING REMOVAL (LINE)
-
- VERTICAL PANELS WITH STEADY BURNING MONO DIRECTIONAL LIGHTS
 - WORK ZONE
 - DIRECTION OF TRAFFIC
 - CONSTRUCTION SIGN
 - DIRECTIONAL BARRICADE
 - DRUMS WITH STEADY BURNING MONO DIRECTIONAL LIGHTS
 - ARROW BOARD

NOTES

1. RAISED PAVEMENT REFLECTOR LENS WHICH CONFLICT WITH TEMPORARY PAVEMENT MARKINGS SHALL BE REMOVED. THIS WORK SHALL BE INCLUDED IN THE COST TO THE CONTRACT UNIT PRICE FOR REPLACEMENT REFLECTORS.
2. SEE STATE STANDARD 701411 FOR APPLICABLE RAMP SIGNING AND BARRICADE PLACEMENT IN ADDITION TO THE TRAFFIC CONTROL ITEMS SHOWN ON THIS SHEET.

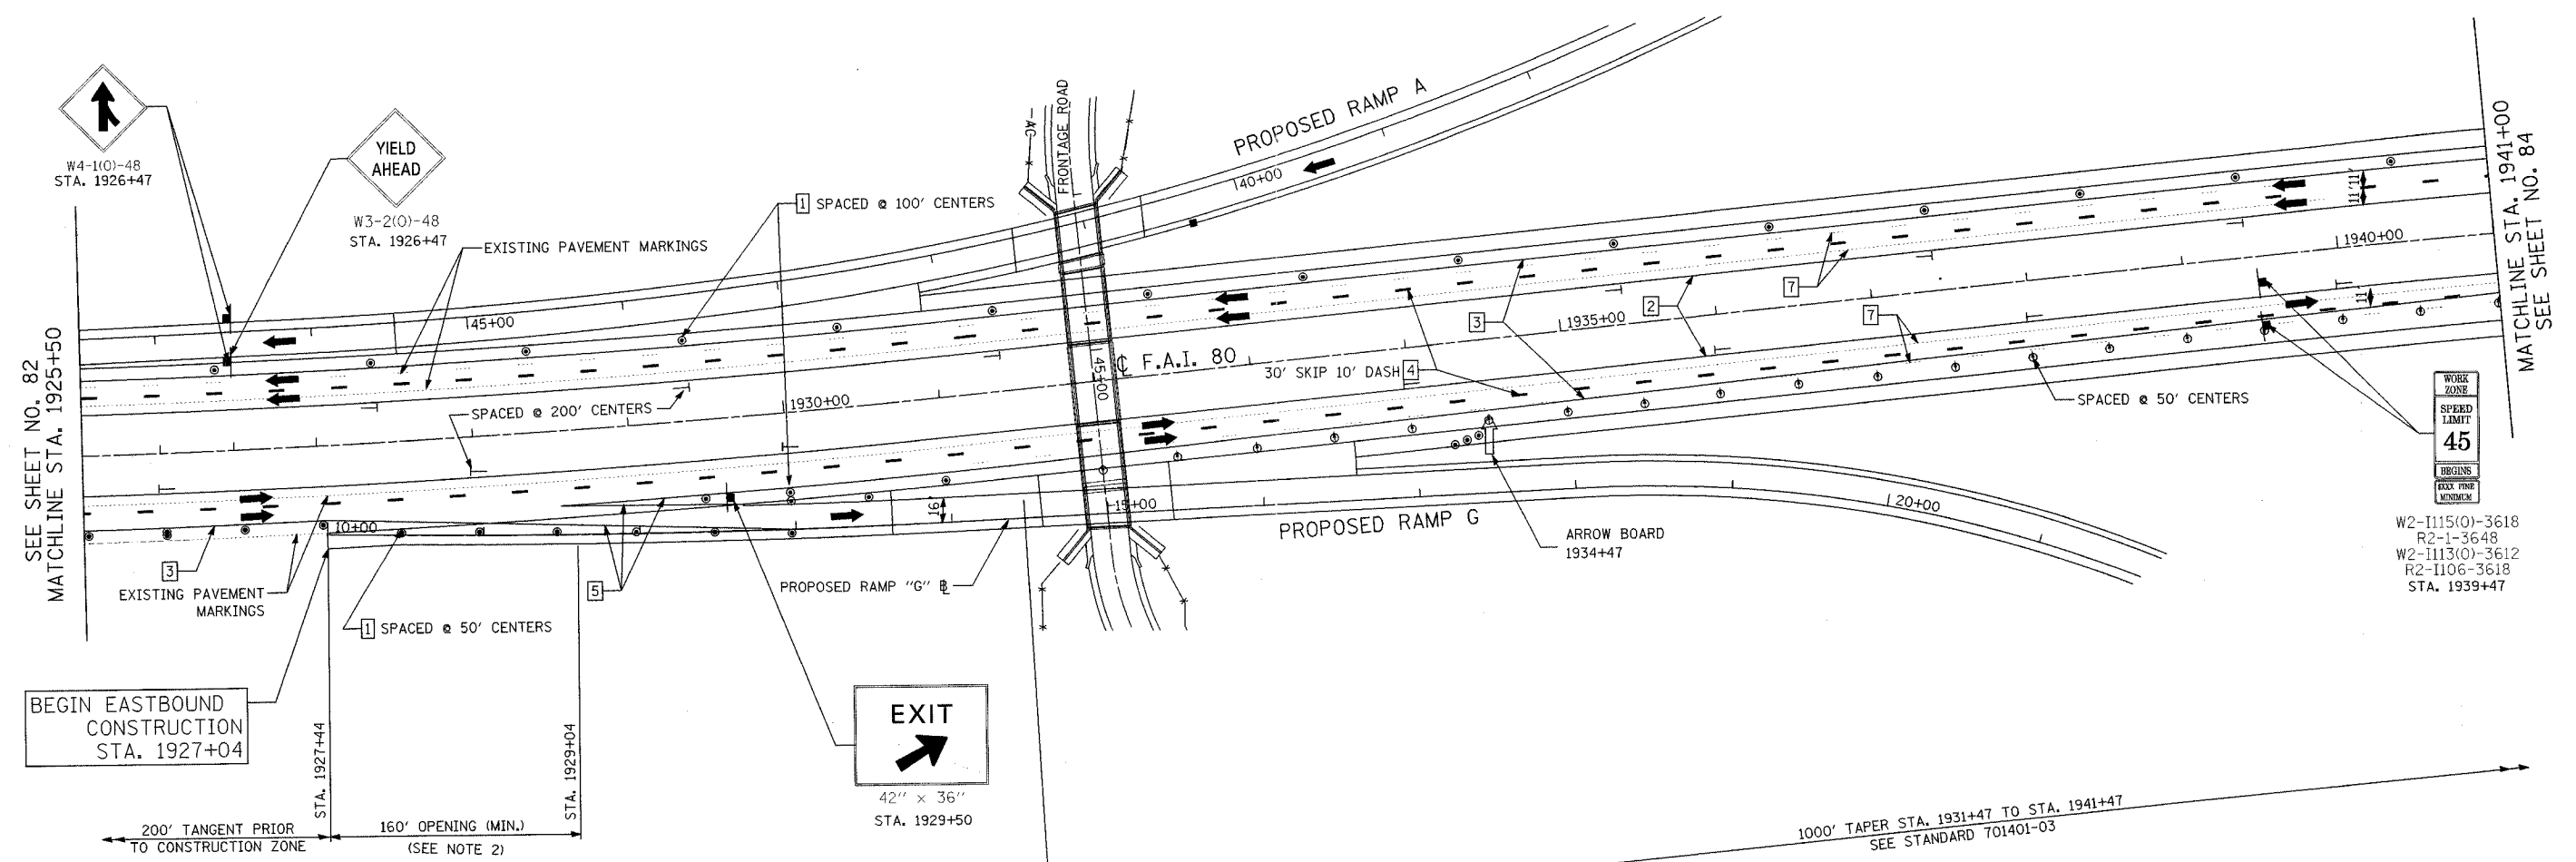

DATE: 01/28/2005 FILENAME: I:\projects\28802880-02\stage\mch\1a\1a.dwg

REVISIONS	
NAME	DATE

STATE OF ILLINOIS
DEPARTMENT OF TRANSPORTATION
F.A.I. 80 & F.A.I. 55 INTERCHANGE

STAGE 3A
F.A.I. 80 TRAFFIC CONTROL
STA. 1925+50 TO STA. 1941+00

SCALE: 1" = 50' DRAWN BY: KDM
DATE: JANUARY, 2005 CHECKED BY: MJL