


F.A.I. ROUTE	SECTION	COUNTY	TOTAL SHEETS	SHEET NO.
80-55 99-1K, BY&AC-B)	WILL		497	98
STA. 968+27 TO STA. 1015+00		FED. ROAD DIST. NO. 1 ILLINOIS FED. AID PROJECT		
CONTRACT NO. 80906				

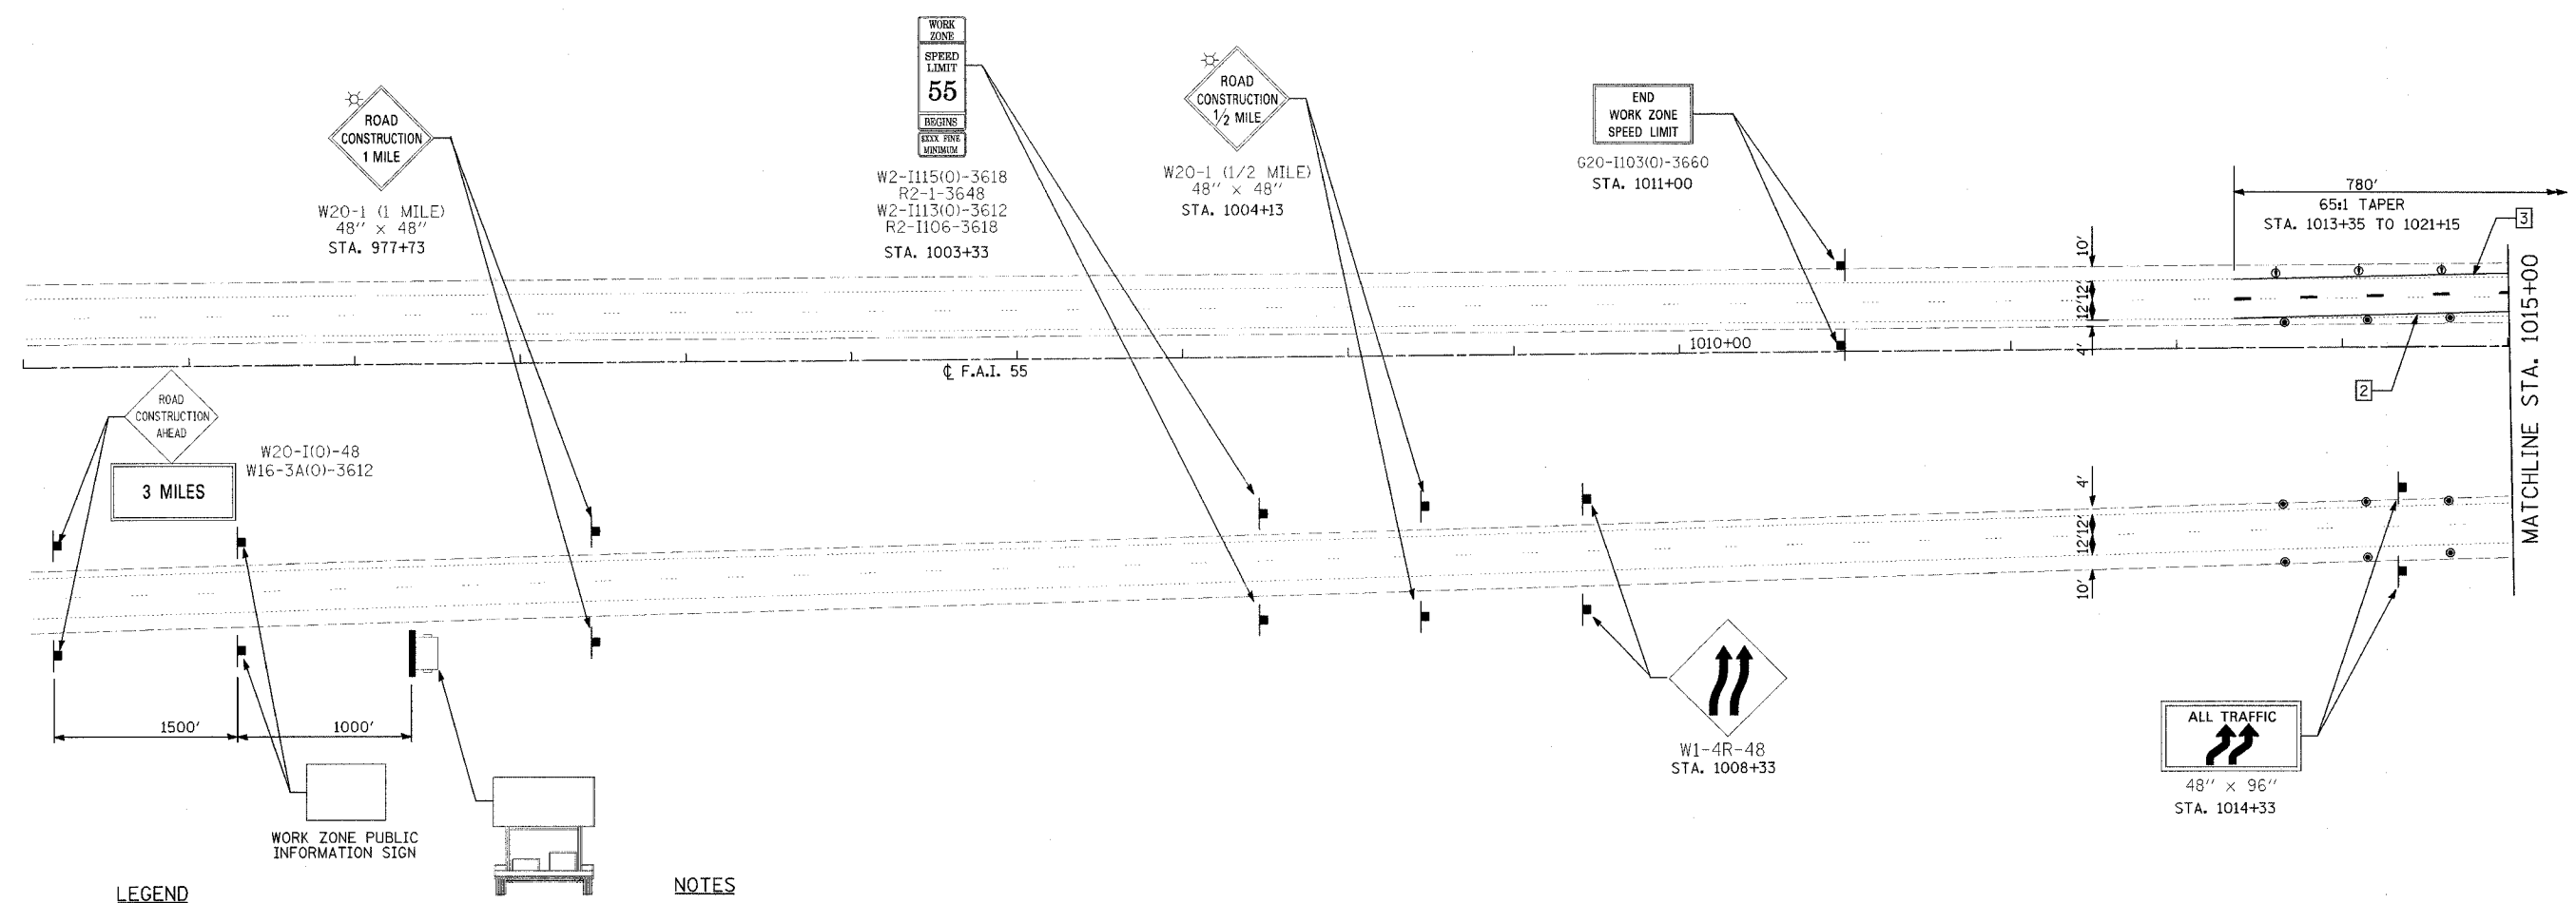


LEGEND

- 1 DRUM WITH STEADY BURNING LIGHT
- 2 PAVEMENT MARKING TAPE, TYPE III - (4 INCH), YELLOW
- 3 PAVEMENT MARKING TAPE, TYPE III - (4 INCH), WHITE
- 4 PAVEMENT MARKING TAPE, TYPE III - (5 INCH), WHITE
- 5 PAVEMENT MARKING TAPE, TYPE III - (8 INCH), WHITE
- 6 PAVEMENT MARKING TAPE, TYPE III - (12 INCH), WHITE
- 7 PAVEMENT MARKING REMOVAL (LINE)

NOTES

1. RAISED PAVEMENT REFLECTOR LENS WHICH CONFLICT WITH TEMPORARY PAVEMENT MARKINGS SHALL BE REMOVED. THIS WORK SHALL BE CONSIDERED INCIDENTAL TO THE CONTRACT UNIT PRICE FOR REPLACEMENT REFLECTORS.

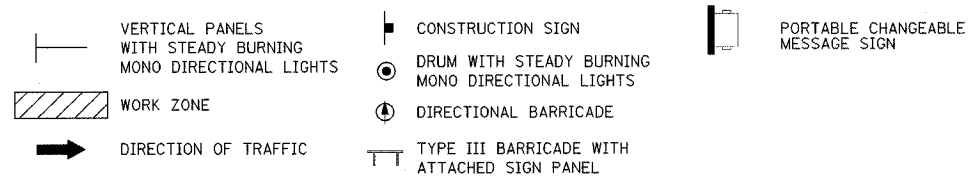

REVISIONS	
NAME	DATE

STATE OF ILLINOIS
DEPARTMENT OF TRANSPORTATION
F.A.I. 80 & F.A.I. 55 INTERCHANGE
PRE-STAGE
F.A.I. 55 TRAFFIC CONTROL
STA. 968+27 TO STA. 1015+00

SCALE: 1"=50'
DATE: JANUARY, 2005

DRAWN BY: DLP
CHECKED BY: MJL

DATE: 01/04/2005
FILENAME: I:\proj\2890\2890-02\design\mch\1015\pre-stage\1015-pre-stage.dgn