


F.A.I. ROUTE	SECTION	COUNTY	TOTAL SHEETS
80-55	99-1K, BY&AC-B)	WILL	497
STA. 1015+00	TO STA. 1046+00		SHEET NO. 99
FED. ROAD DIST. NO. 1		ILLINOIS	FED. AID PROJECT
CONTRACT NO. 80906			

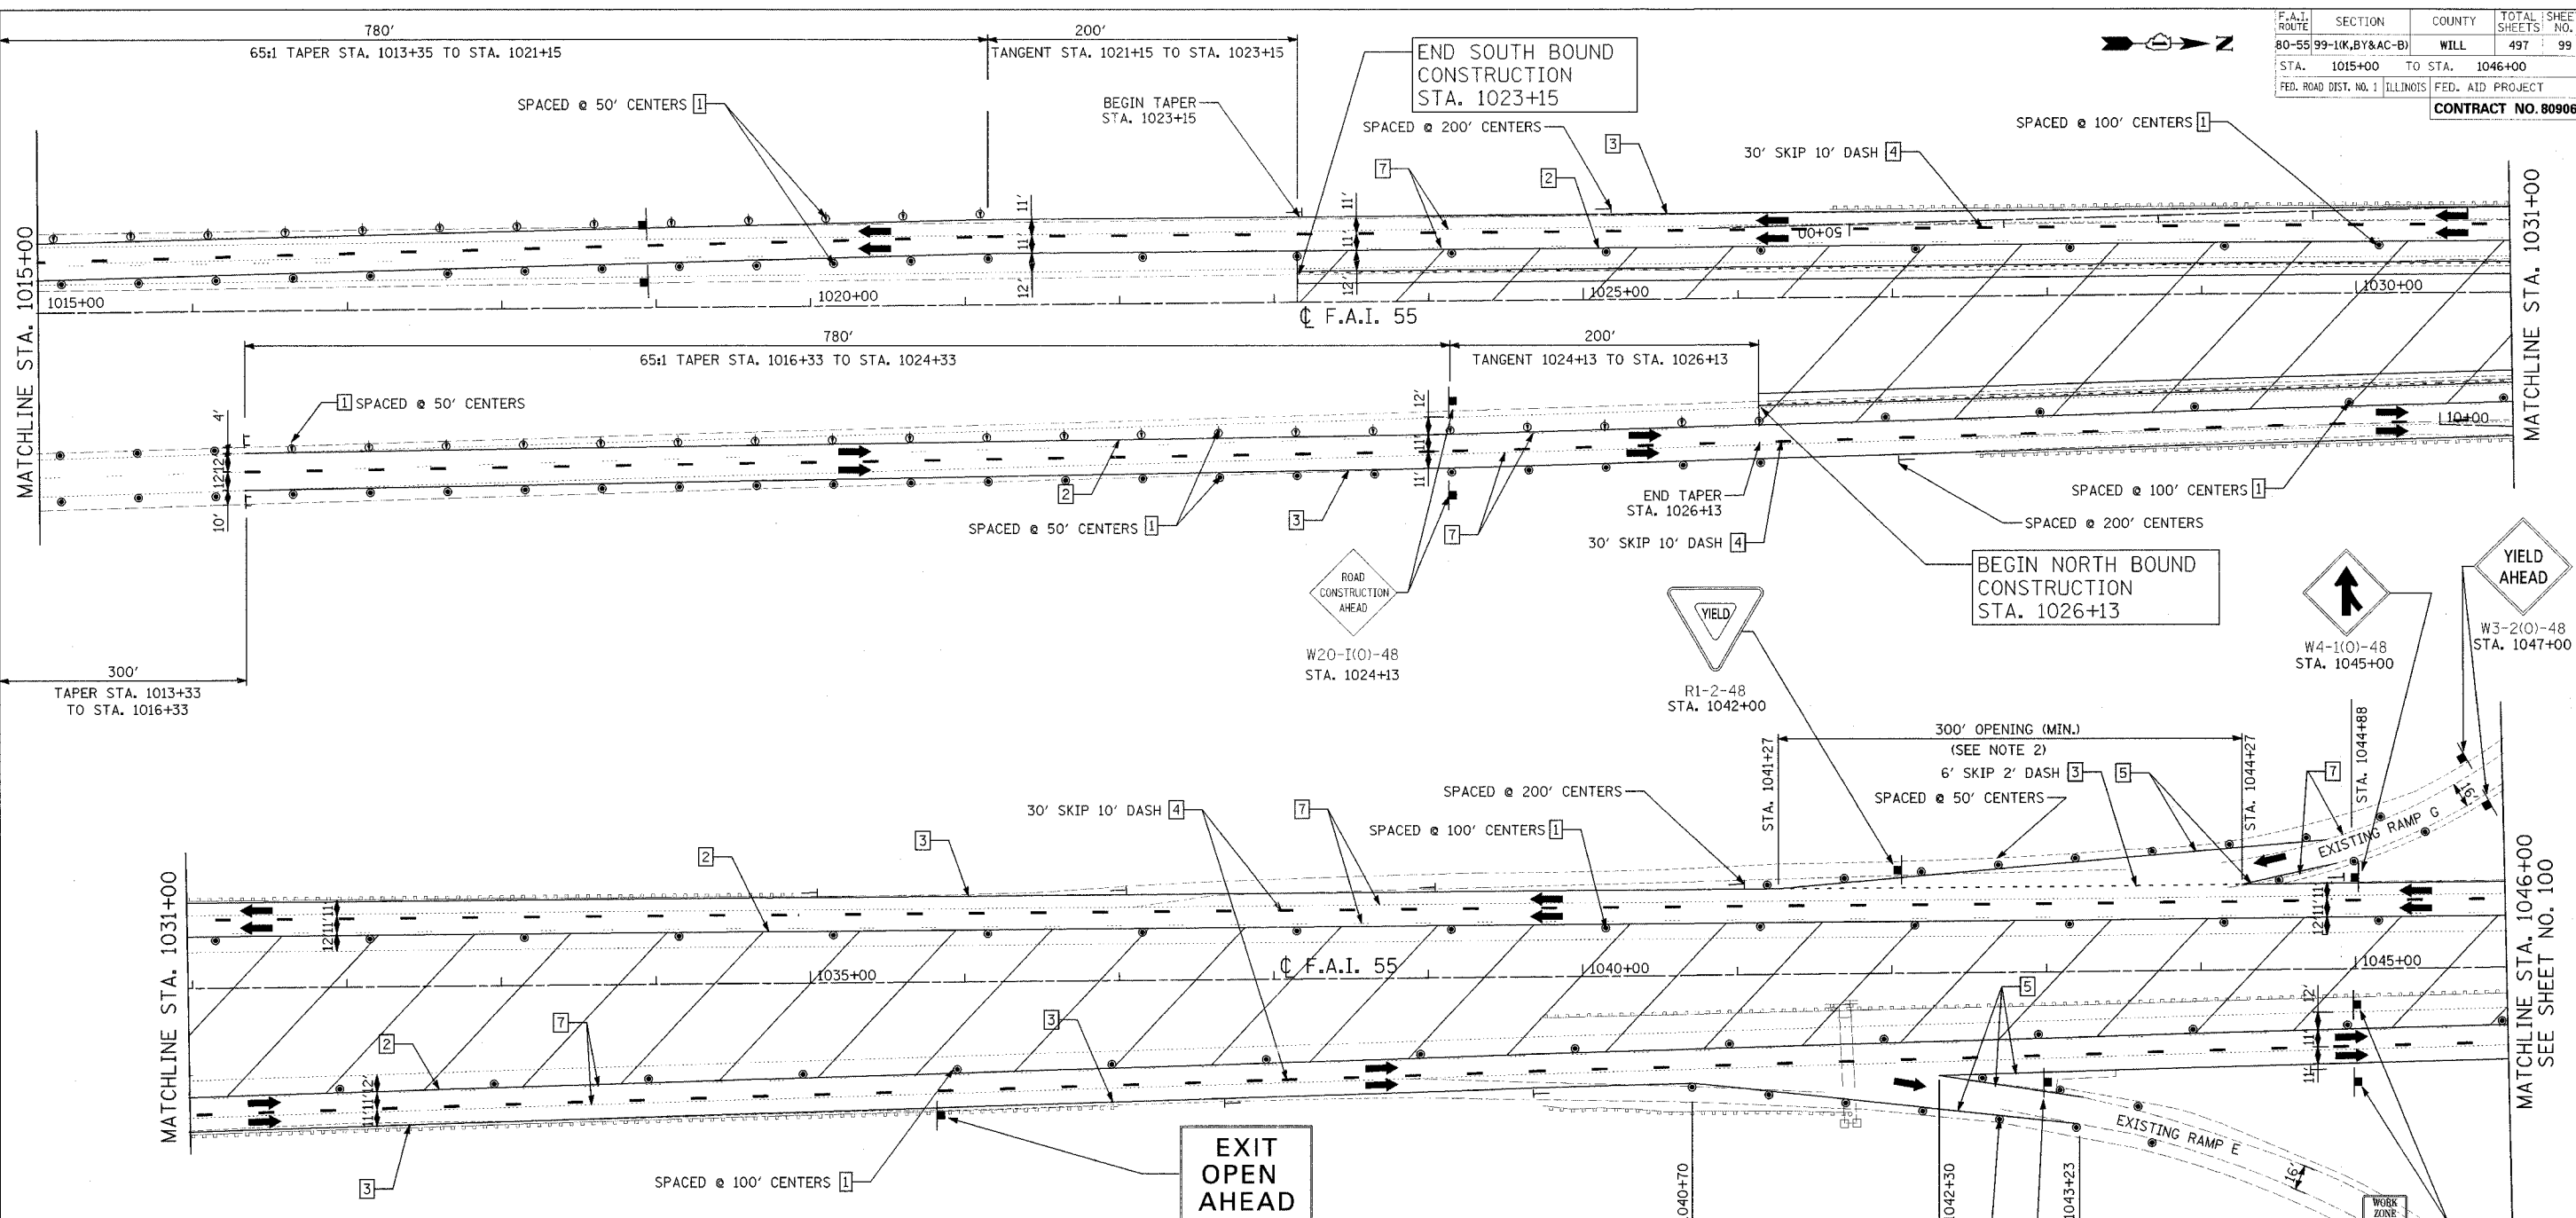

**LEGEND**

- 1 DRUM WITH STEADY BURNING LIGHT
- 2 PAVEMENT MARKING TAPE, TYPE III - (4 INCH), YELLOW
- 3 PAVEMENT MARKING TAPE, TYPE III - (4 INCH), WHITE
- 4 PAVEMENT MARKING TAPE, TYPE III - (5 INCH), WHITE
- 5 PAVEMENT MARKING TAPE, TYPE III - (8 INCH), WHITE
- 6 PAVEMENT MARKING TAPE, TYPE III - (12 INCH), WHITE
- 7 PAVEMENT MARKING REMOVAL (LINE)

**NOTES**

1. RAISED PAVEMENT REFLECTOR LENS WHICH CONFLICT WITH TEMPORARY PAVEMENT MARKINGS SHALL BE REMOVED. THIS WORK SHALL BE INCLUDED IN THE COST OF THE CONTRACT UNIT PRICE FOR REPLACEMENT REFLECTORS.
2. SEE STATE STANDARD 701411 FOR APPLICABLE RAMP SIGNING AND BARRICADE PLACEMENT IN ADDITION TO THE TRAFFIC CONTROL ITEMS SHOWN ON THIS SHEET.

- VERTICAL PANELS WITH STEADY BURNING MONO DIRECTIONAL LIGHTS
- WORK ZONE
- DIRECTION OF TRAFFIC
- CONSTRUCTION SIGN
- DRUM WITH STEADY BURNING MONO DIRECTIONAL LIGHTS
- DIRECTIONAL BARRICADE
- TYPE III BARRICADE WITH ATTACHED SIGN PANEL

REVISIONS	
NAME	DATE

STATE OF ILLINOIS  
DEPARTMENT OF TRANSPORTATION  
F.A.I. 80 & F.A.I. 55 INTERCHANGE  
PRE-STAGE  
F.A.I. 55 TRAFFIC CONTROL  
STA. 1015+00 TO STA. 1046+00

SCALE: 1"=50'  
DATE: JANUARY, 2005

DRAWN BY: DLP  
CHECKED BY: MJL

DATE: 01/04/2005  
FILENAME: I:\10128902890-02\design\mtd\855pre-stage\2890-mtd-55-stage-14a.dgn