







F.A.I. ROUTE	SECTION	COUNTY	TOTAL SHEETS	SHEET NO.
80-55	99-1K, BY&AC-B	WILL	497	100
STA. 1046+00 TO STA. 1061+50		FED. AID PROJECT		
CONTRACT NO. 80906				


LEGEND

- 1 DRUM WITH STEADY BURNING LIGHT
- 2 PAVEMENT MARKING TAPE, TYPE III - (4 INCH), YELLOW
- 3 PAVEMENT MARKING TAPE, TYPE III - (4 INCH), WHITE
- 4 PAVEMENT MARKING TAPE, TYPE III - (5 INCH), WHITE
- 5 PAVEMENT MARKING TAPE, TYPE III - (8 INCH), WHITE
- 6 PAVEMENT MARKING TAPE, TYPE III - (12 INCH), WHITE
- 7 PAVEMENT MARKING REMOVAL (LINE)

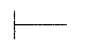NOTES

1. RAISED PAVEMENT REFLECTOR LENS WHICH CONFLICT WITH TEMPORARY PAVEMENT MARKINGS SHALL BE REMOVED. THIS WORK SHALL BE INCLUDED IN THE COST OF THE CONTRACT UNIT PRICE FOR REPLACEMENT REFLECTORS.
2. SEE STATE STANDARD 701411 FOR APPLICABLE RAMP SIGNING AND BARRICADE PLACEMENT IN ADDITION TO THE TRAFFIC CONTROL ITEMS SHOWN ON THIS SHEET.

-  VERTICAL PANELS WITH STEADY BURNING MONO DIRECTIONAL LIGHTS
-  WORK ZONE
-  DIRECTION OF TRAFFIC
-  CONSTRUCTION SIGN
-  DIRECTIONAL BARRICADE
-  DRUM WITH STEADY BURNING MONO DIRECTIONAL LIGHTS

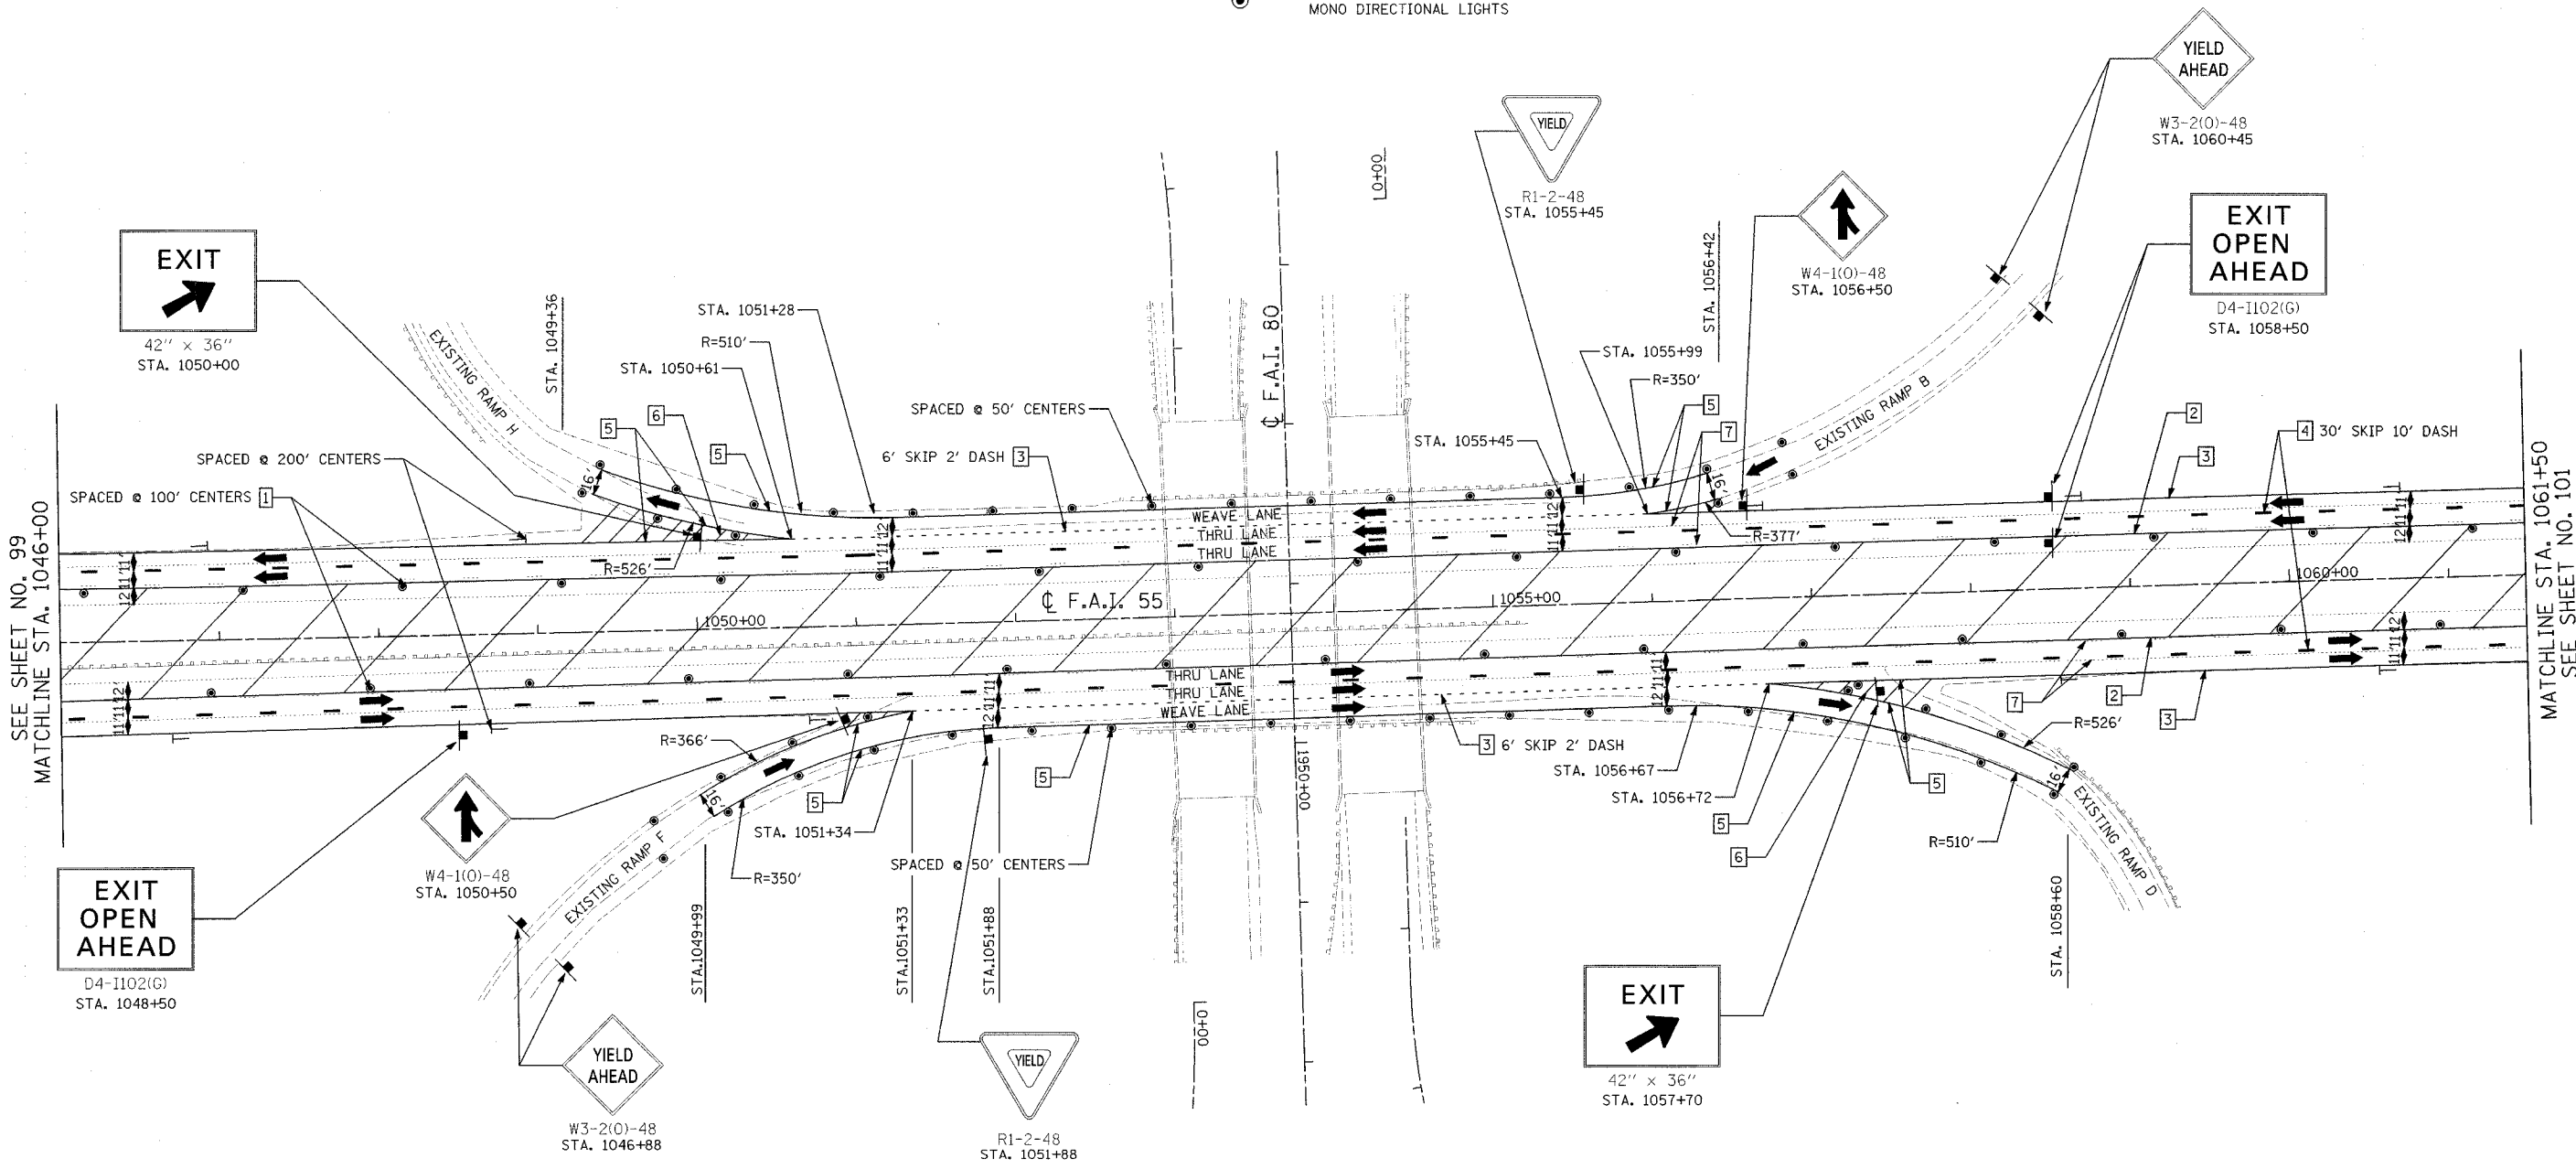

DATE: 01/04/2005 FILENAME: I:\103\2890\2890-02\design\mch\1055pre-stage\2890-mch-55-stage-15a.dgn

REVISIONS	
NAME	DATE

STATE OF ILLINOIS
DEPARTMENT OF TRANSPORTATION
F.A.I. 80 & F.A.I. 55 INTERCHANGE
PRE-STAGE
F.A.I. 55 TRAFFIC CONTROL
STA. 1046+00 TO STA. 1061+50
SCALE: 1"=50'
DATE: JANUARY, 2005
DRAWN BY: KDM
CHECKED BY: MJL