


F.A.I. ROUTE	SECTION	COUNTY	TOTAL SHEETS	SHEET NO.
80-55	99-1(K, BY&AC-B)	WILL	497	101
STA. 1061+50 TO STA. 1200+00		FED. ROAD DIST. NO. 1 ILLINOIS FED. AID PROJECT		
<b>CONTRACT NO. 80906</b>				

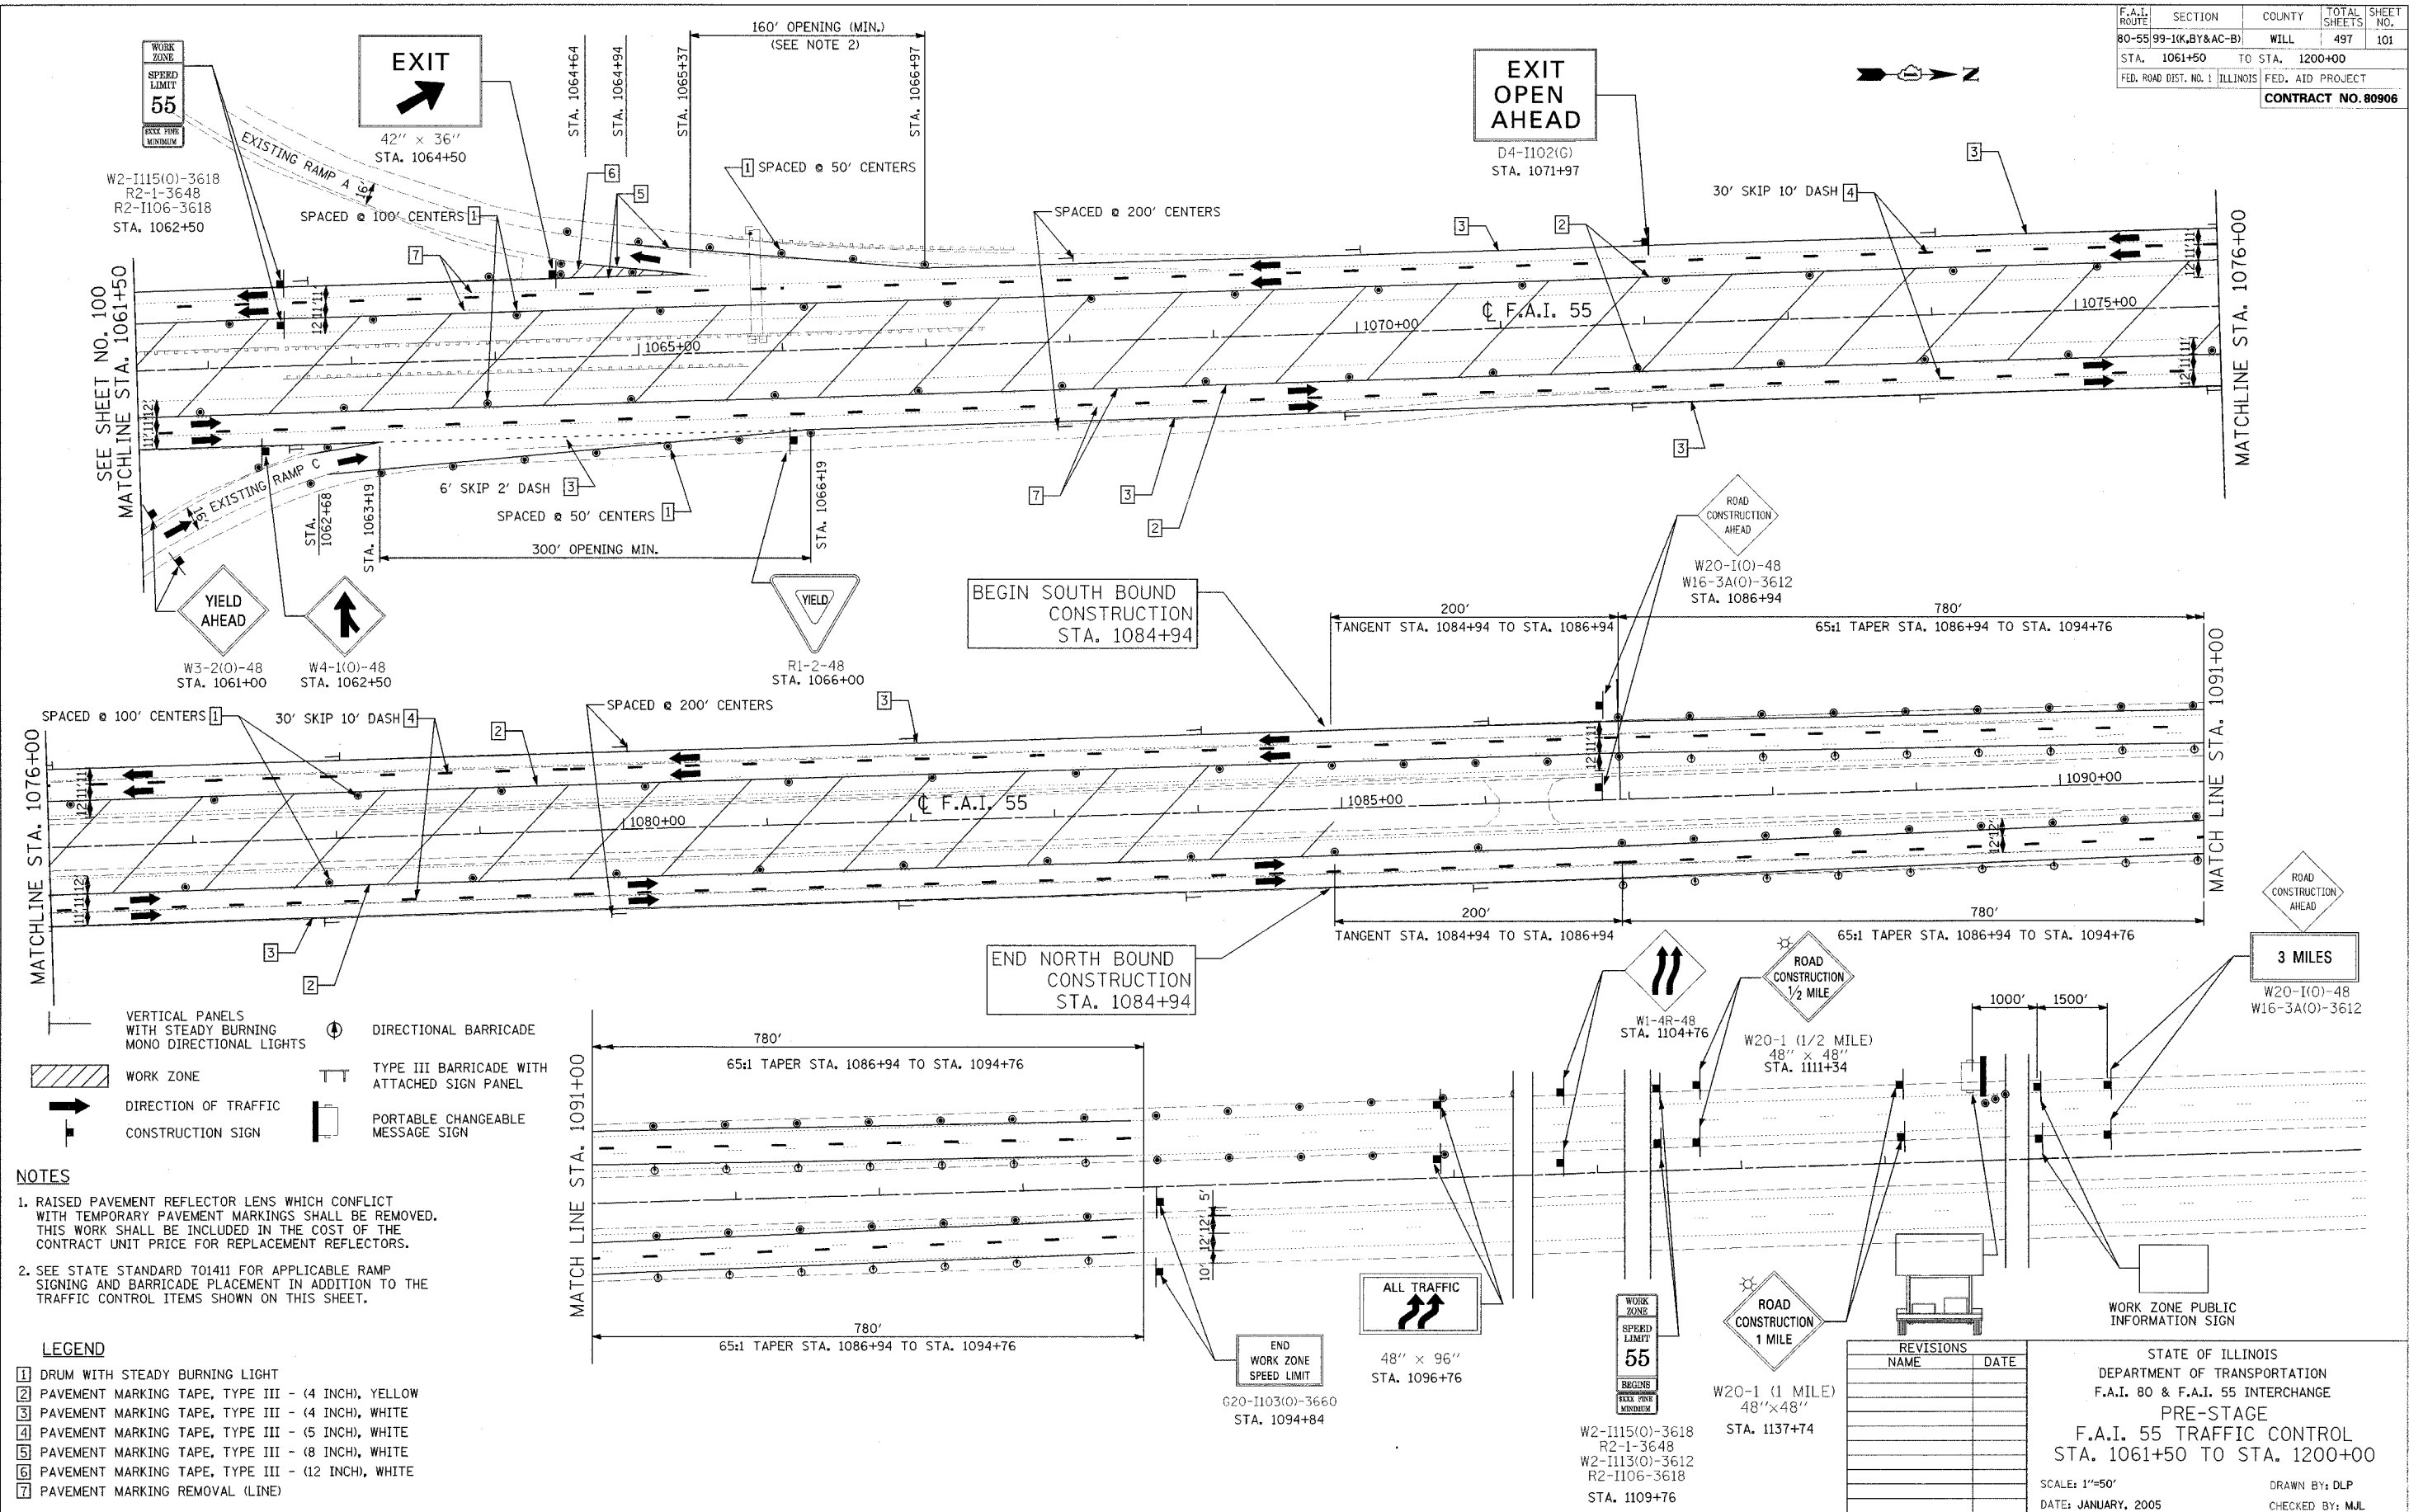

WORK ZONE  
SPEED LIMIT  
55  
BEGINS  
MAX. FINE  
MINIMUM

EXIT  
42" x 36"  
STA. 1064+50

EXIT  
OPEN  
AHEAD  
D4-1102(G)  
STA. 1071+97

SEE SHEET NO. 100  
MATCHLINE STA. 1061+50

MATCHLINE STA. 1076+00

MATCHLINE STA. 1076+00

MATCHLINE STA. 1091+00

- VERTICAL PANELS WITH STEADY BURNING MONO DIRECTIONAL LIGHTS
- WORK ZONE
- DIRECTION OF TRAFFIC CONSTRUCTION SIGN
- DIRECTIONAL BARRICADE
- TYPE III BARRICADE WITH ATTACHED SIGN PANEL
- PORTABLE CHANGEABLE MESSAGE SIGN

- NOTES**
1. RAISED PAVEMENT REFLECTOR LENS WHICH CONFLICT WITH TEMPORARY PAVEMENT MARKINGS SHALL BE REMOVED. THIS WORK SHALL BE INCLUDED IN THE COST OF THE CONTRACT UNIT PRICE FOR REPLACEMENT REFLECTORS.
  2. SEE STATE STANDARD 701411 FOR APPLICABLE RAMP SIGNING AND BARRICADE PLACEMENT IN ADDITION TO THE TRAFFIC CONTROL ITEMS SHOWN ON THIS SHEET.

- LEGEND**
- 1 DRUM WITH STEADY BURNING LIGHT
  - 2 PAVEMENT MARKING TAPE, TYPE III - (4 INCH), YELLOW
  - 3 PAVEMENT MARKING TAPE, TYPE III - (4 INCH), WHITE
  - 4 PAVEMENT MARKING TAPE, TYPE III - (5 INCH), WHITE
  - 5 PAVEMENT MARKING TAPE, TYPE III - (8 INCH), WHITE
  - 6 PAVEMENT MARKING TAPE, TYPE III - (12 INCH), WHITE
  - 7 PAVEMENT MARKING REMOVAL (LINE)

END  
WORK ZONE  
SPEED LIMIT  
620-1103(O)-3660  
STA. 1094+84

ALL TRAFFIC  
48" x 96"  
STA. 1096+76

WORK ZONE  
SPEED LIMIT  
55  
BEGINS  
MAX. FINE  
MINIMUM

ROAD CONSTRUCTION  
1 MILE  
W20-1 (1 MILE)  
48" x 48"  
STA. 1137+74

REVISIONS	
NAME	DATE

STATE OF ILLINOIS  
DEPARTMENT OF TRANSPORTATION  
F.A.I. 80 & F.A.I. 55 INTERCHANGE  
PRE-STAGE  
F.A.I. 55 TRAFFIC CONTROL  
STA. 1061+50 TO STA. 1200+00

SCALE: 1"=50'  
DATE: JANUARY, 2005

DRAWN BY: DLP  
CHECKED BY: MJL

DATE: 01/04/2005 FILENAME: I:\D012802890-02\design\mch\1059pre-stage\1059-mch-55-stage-10a.dgn