

F.A.I. ROUTE	SECTION	COUNTY	TOTAL SHEETS	SHEET NO.
80-55-99-1(K, BY&AC-B)	WILL		497	107
STA. 1046+00 TO STA. 1061+50		FED. ROAD DIST. NO. 1 ILLINOIS FED. AID PROJECT		
CONTRACT NO. 80906				


LEGEND

- 1 DRUM WITH STEADY BURNING LIGHT
- 2 PAVEMENT MARKING TAPE, TYPE III - (4 INCH), YELLOW
- 3 PAVEMENT MARKING TAPE, TYPE III - (4 INCH), WHITE
- 4 PAVEMENT MARKING TAPE, TYPE III - (5 INCH), WHITE
- 5 PAVEMENT MARKING TAPE, TYPE III - (8 INCH), WHITE
- 6 PAVEMENT MARKING TAPE, TYPE III - (12 INCH), WHITE
- 7 PAVEMENT MARKING REMOVAL (LINE)

NOTES

- 1. RAISED PAVEMENT REFLECTOR LENS WHICH CONFLICT WITH TEMPORARY PAVEMENT MARKINGS SHALL BE REMOVED. THIS WORK SHALL BE INCLUDED IN THE COST TO THE CONTRACT UNIT PRICE FOR REPLACEMENT REFLECTORS.
- 2. SEE STATE STANDARD 701411 FOR APPLICABLE RAMP SIGNING AND BARRICADE PLACEMENT IN ADDITION TO THE TRAFFIC CONTROL ITEMS SHOWN ON THIS SHEET.

- VERTICAL PANELS WITH STEADY BURNING MONO DIRECTIONAL LIGHTS
- WORK ZONE
- DIRECTION OF TRAFFIC
- CONSTRUCTION SIGN
- DRUM WITH STEADY BURNING MONO DIRECTIONAL LIGHTS
- DIRECTIONAL BARRICADE
- TYPE III BARRICADE WITH ATTACHED SIGN PANEL

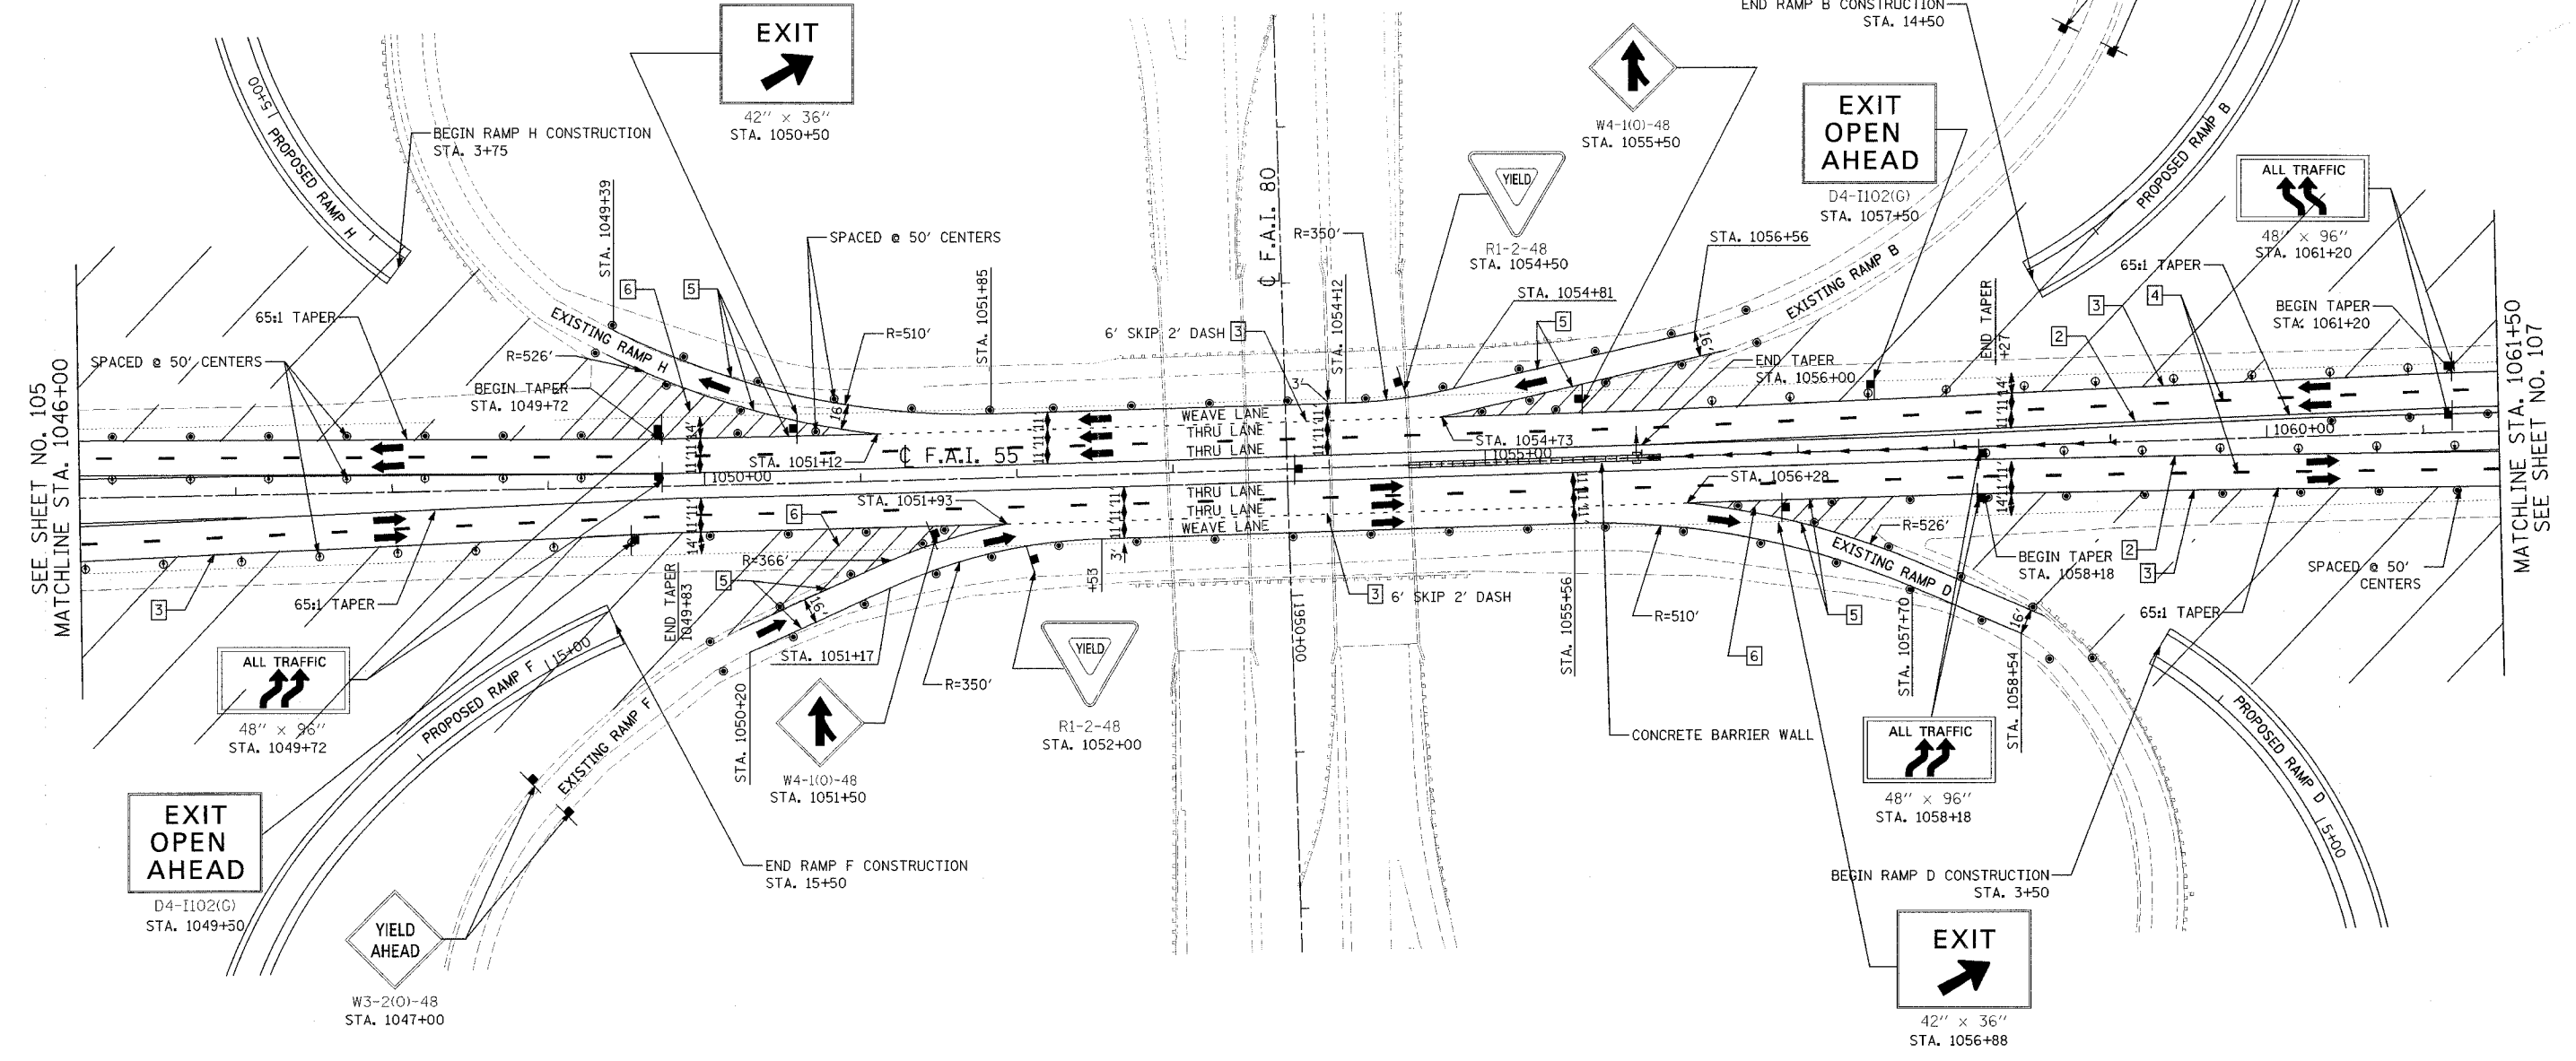

DATE: 01/04/2005 FILENAME: I:\103\28002800-02\esign\mtd\105stage 102800-mtc-55-stage119.dgn

REVISIONS	
NAME	DATE

STATE OF ILLINOIS
DEPARTMENT OF TRANSPORTATION
F.A.I. 80 & F.A.I. 55 INTERCHANGE
STAGE 2
F.A.I. 55 TRAFFIC CONTROL
STA. 1046+00 TO STA. 1061+50

SCALE: 1"=50' DRAWN BY: DLP
DATE: JANUARY, 2005 CHECKED BY: MJL