

F.A.I. ROUTE	SECTION	COUNTY	TOTAL SHEETS	SHEET NO.
80-55-99-1K, BY&AC-B)	WILL		497	111
STA. 1046+00	TO STA. 1061+50			
FED. ROAD DIST. NO. 1	ILLINOIS	FED. AID PROJECT		
CONTRACT NO. 80906				

LEGEND

- 1 DRUM WITH STEADY BURNING LIGHT
- 2 PAVEMENT MARKING TAPE, TYPE III - (4 INCH), YELLOW
- 3 PAVEMENT MARKING TAPE, TYPE III - (4 INCH), WHITE
- 4 PAVEMENT MARKING TAPE, TYPE III - (5 INCH), WHITE
- 5 PAVEMENT MARKING TAPE, TYPE III - (8 INCH), WHITE
- 6 PAVEMENT MARKING TAPE, TYPE III - (12 INCH), WHITE
- 7 PAVEMENT MARKING REMOVAL (LINE)

- VERTICAL PANELS WITH STEADY BURNING MONO DIRECTIONAL LIGHTS
- WORK ZONE
- DIRECTION OF TRAFFIC
- CONSTRUCTION SIGN
- DRUM WITH STEADY BURNING MONO DIRECTIONAL LIGHTS
- DIRECTIONAL BARRICADE
- TYPE III BARRICADE WITH ATTACHED SIGN PANEL

NOTES

1. RAISED PAVEMENT REFLECTOR LENS WHICH CONFLICT WITH TEMPORARY PAVEMENT MARKINGS SHALL BE REMOVED. THIS WORK SHALL BE INCLUDED IN THE COST TO THE CONTRACT UNIT PRICE FOR REPLACEMENT REFLECTORS.
2. SEE STATE STANDARD 701411 FOR APPLICABLE RAMP SIGNING AND BARRICADE PLACEMENT IN ADDITION TO THE TRAFFIC CONTROL ITEMS SHOWN ON THIS SHEET.
3. TEMPORARY CULVERT STATIONING BASED ON TEMPORARY RAMP ALIGNMENT


(A) P CUL CL A1 12 TEMP
68' - 12" @ 0.5%
INV. = 579.00 (STA. 3+78, 40' LT)
T.B.F. = 5.0 C.Y.
(SEE NOTE 3)

(B) STA. 3+36, 15' RT
MH T-A, 4' DIA., T8G
T/G = 582.00
INV. = 579.34
(TEMPORARY, TO BE REMOVED WITH TEMPORARY RAMP)
(SEE NOTE 3)

(C) P CUL CL A1 12 TEMP
78' - 12" @ 2.0%
INV. = 580.94 (STA. 14+37, 34' LT)
INV. = 582.50 (STA. 14+92, 16' RT)
T.B.F. = 3.0 C.Y.
(SEE NOTE 3)

(D) P CUL CL A2 12 TEMP
50' - 12" @ 1.0%
INV. = 586.20 (STA. 14+14, 11' RT)
INV. = 585.71 (STA. 13+90, 33' LT)
T.B.F. = 2.0 C.Y.
(SEE NOTE 3)

(E) P CUL CL A1 12 TEMP
74' - 12" @ 1.0%
INV. = 586.60 (STA. 3+30, 13' RT)
INV. = 585.86 (STA. 3+81, 37' LT)
T.B.F. = 3.0 C.Y.
(SEE NOTE 3)

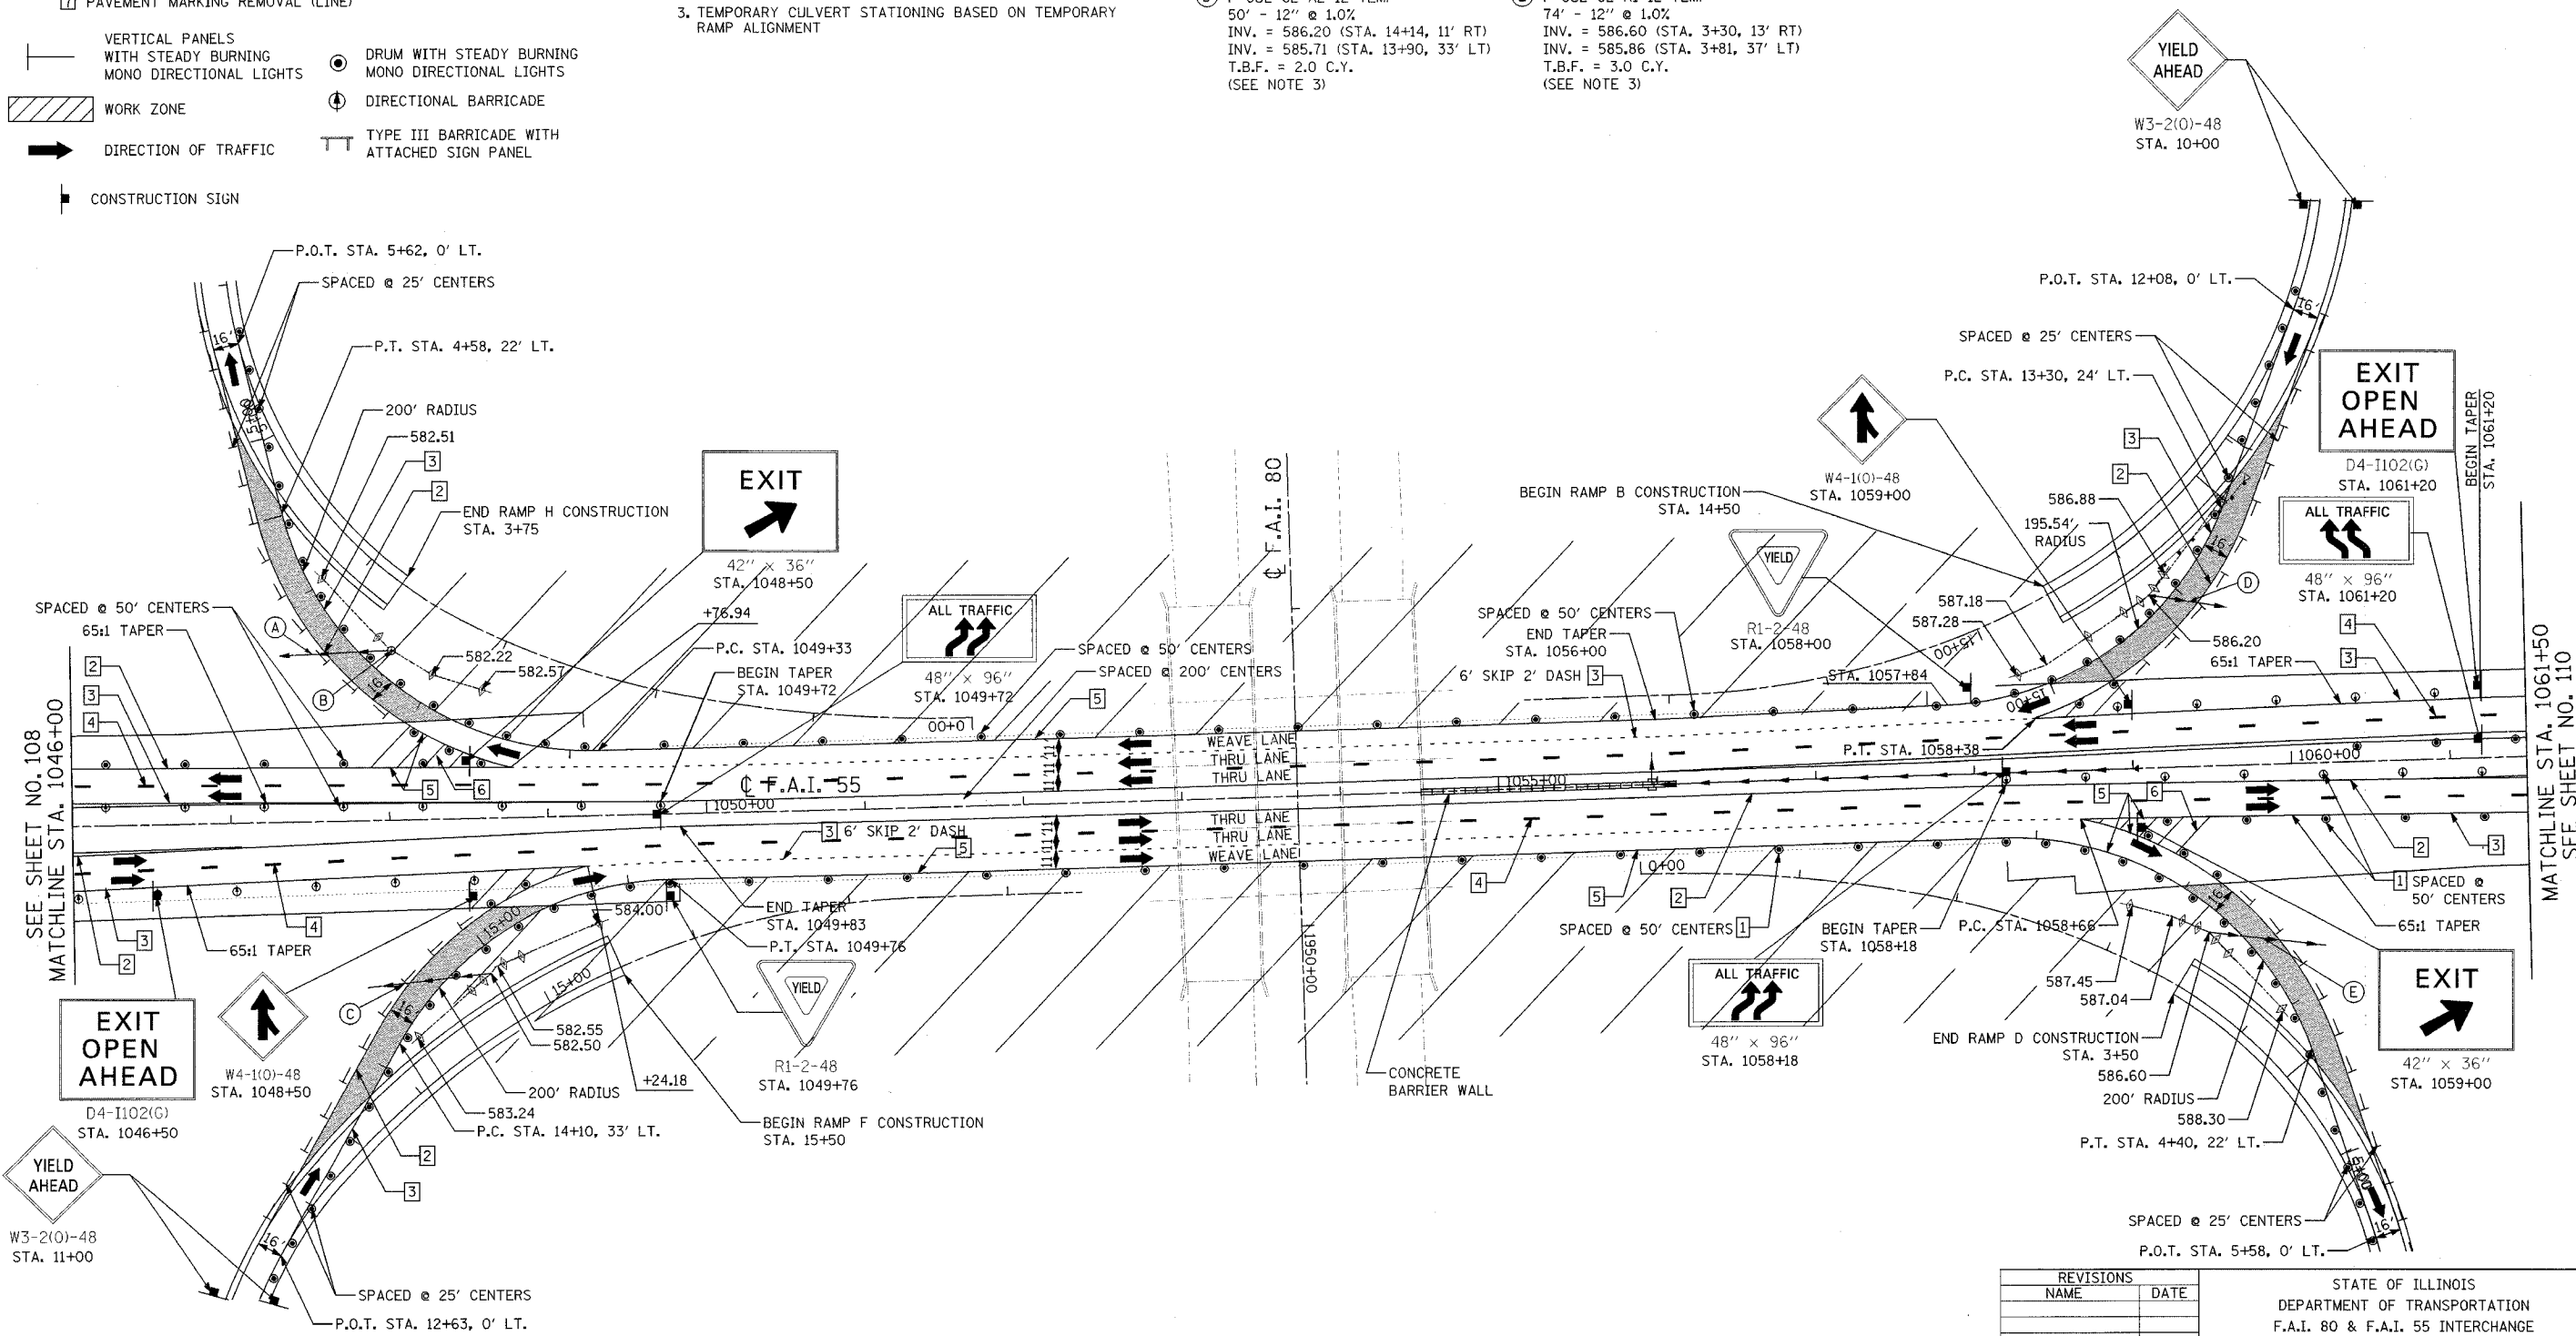

REVISIONS	
NAME	DATE

STATE OF ILLINOIS
DEPARTMENT OF TRANSPORTATION
F.A.I. 80 & F.A.I. 55 INTERCHANGE
STAGE 3
F.A.I. 55 TRAFFIC CONTROL
STA. 1046+00 TO STA. 1061+50

SCALE: 1"=50'
DATE: JANUARY, 2005

DRAWN BY: KDM
CHECKED BY: MJL

DATE: 01/04/2005
FILENAME: p:\proj\28002800\02\design\mof\655stage_102800.mxd 65-stage11-23.dgn