


F.A.I. ROUTE	SECTION	COUNTY	TOTAL SHEETS	SHEET NO.
80-55 99-10K, BY&AC-B)	WILL		497	154
STA. 1067+00		TO STA. 1077+00		
FED. ROAD DIST. NO. 1		ILLINOIS FED. AID PROJECT		
<b>CONTRACT NO. 80906</b>				

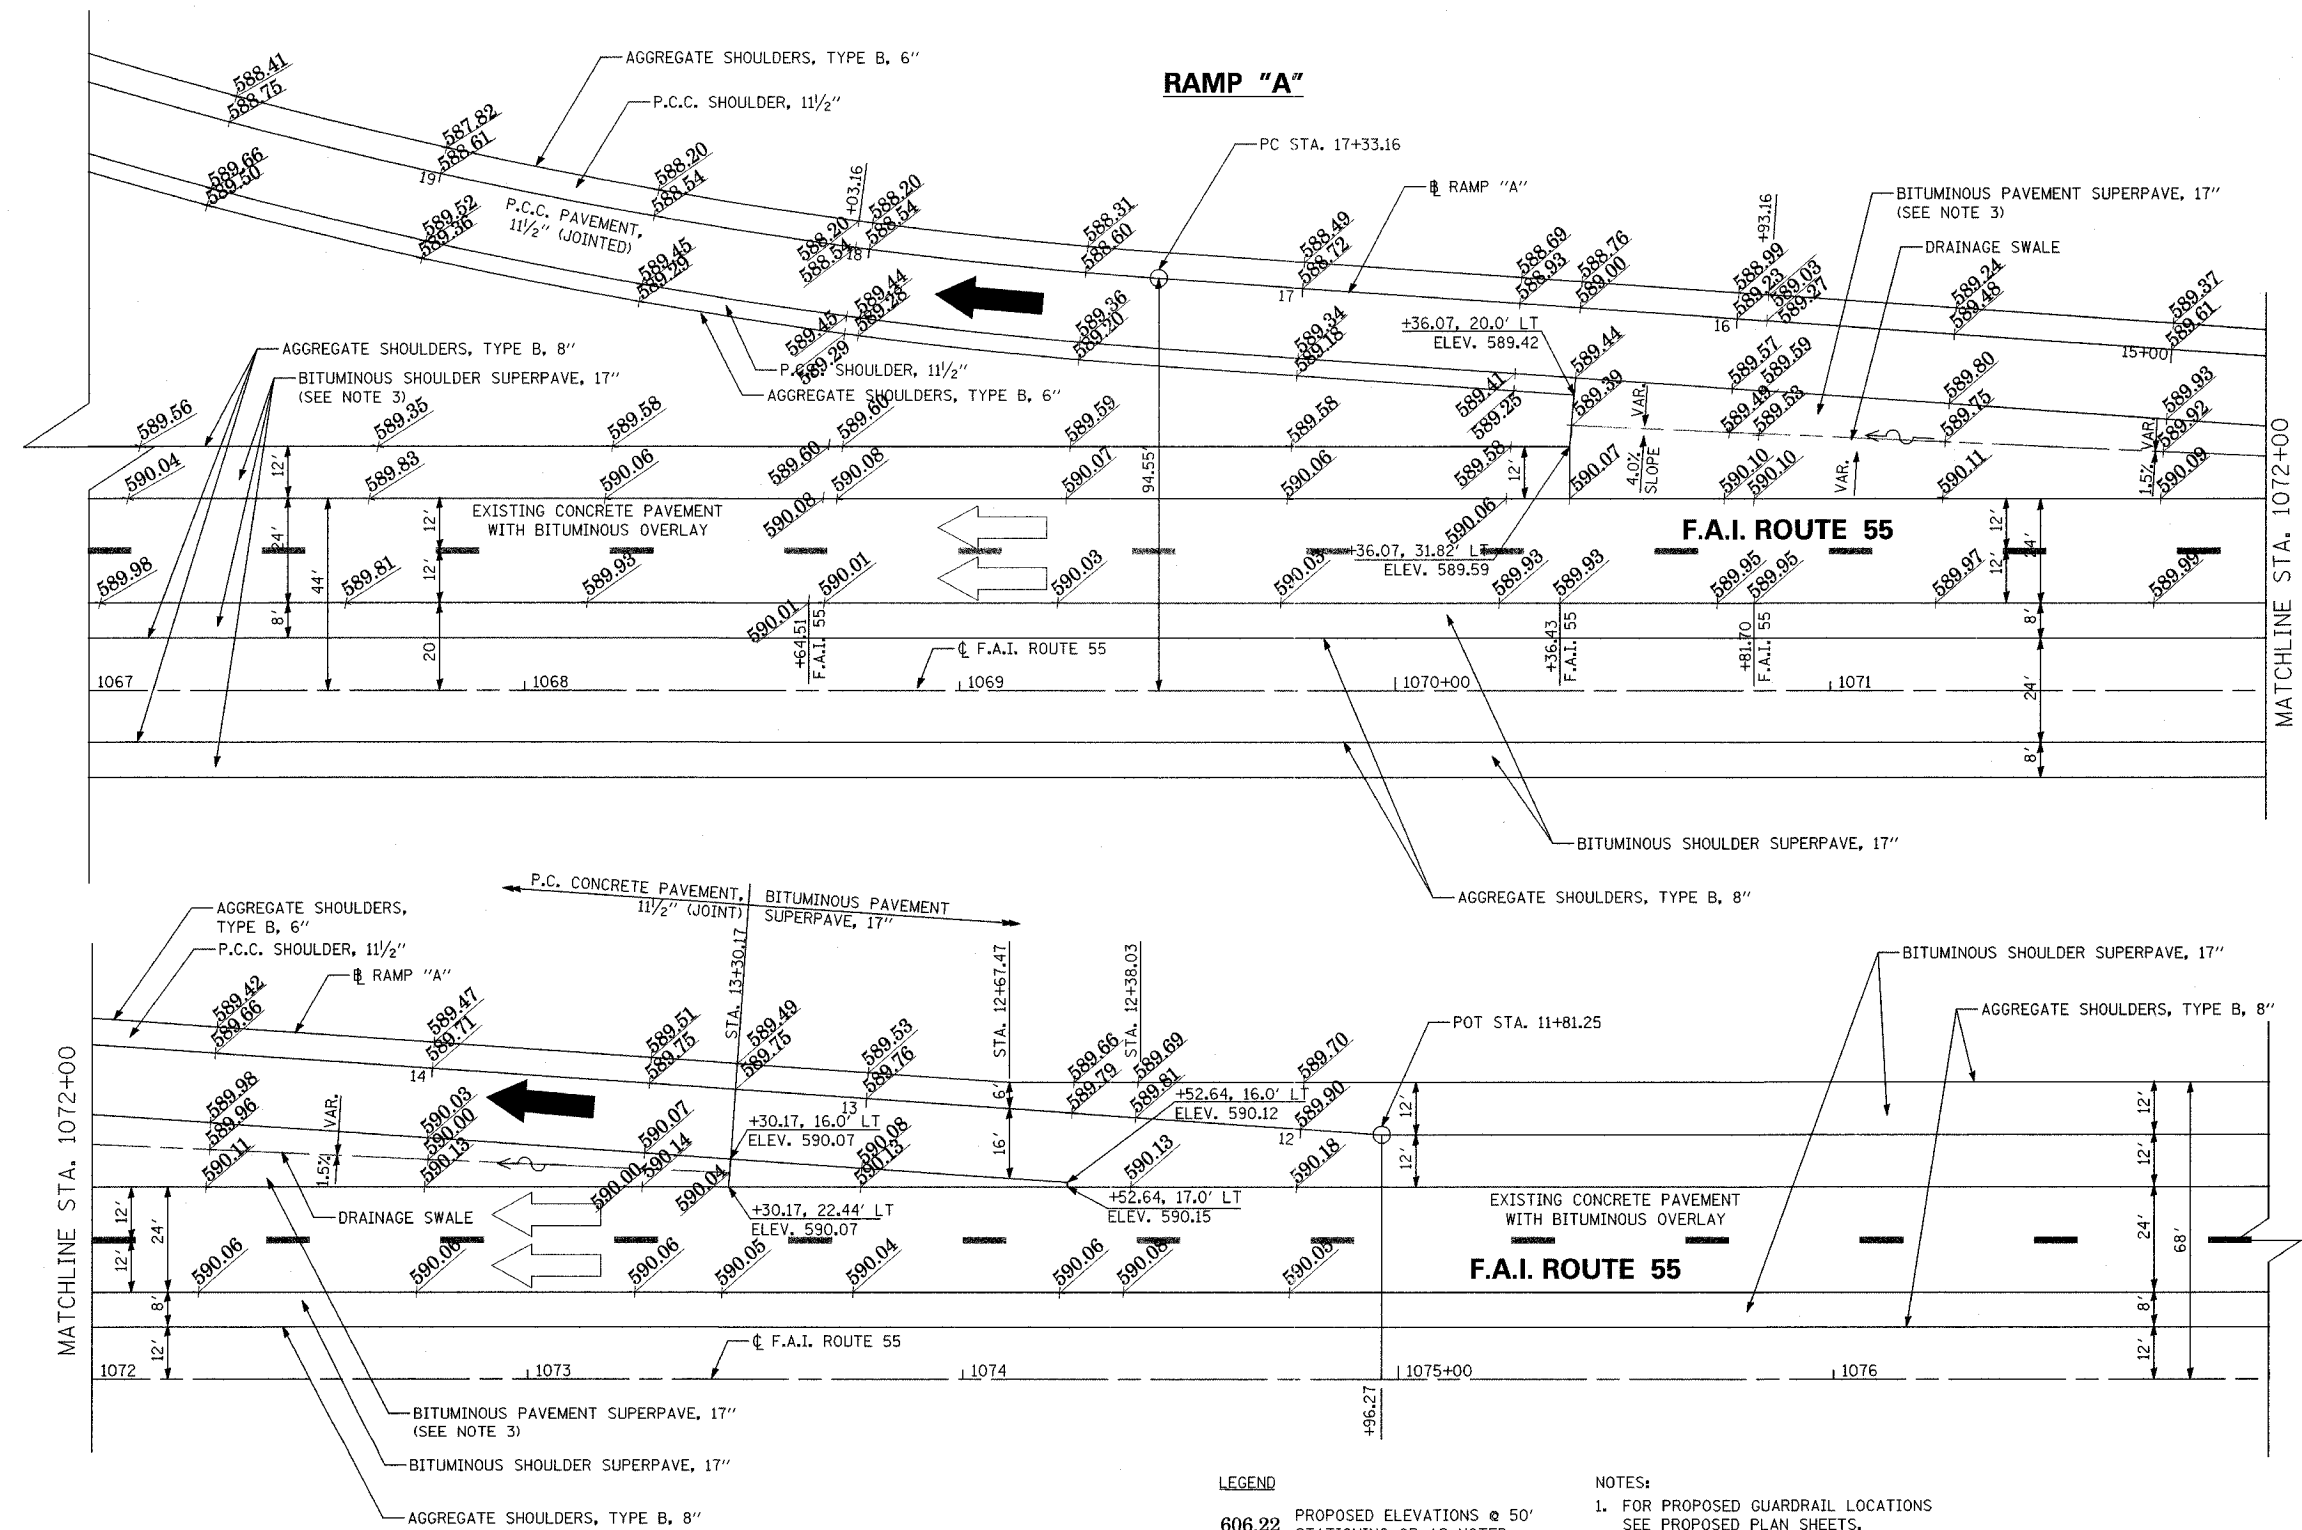

**LEGEND**

- 606.22 PROPOSED ELEVATIONS @ 50' STATIONING OR AS NOTED
- (606.22) EXISTING ELEVATIONS

**NOTES:**

1. FOR PROPOSED GUARDRAIL LOCATIONS SEE PROPOSED PLAN SHEETS.
2. FOR PROPOSED DRAINAGE SEE PROPOSED DRAINAGE SHEETS.
3. BITUMINOUS PAVEMENT SUPERPAVE 17" 2" POLYMERIZED BIT. CONC. SC, SP, MIX "F", N90 15" BIT. CONC. BC, SP, IL-19, N90
4. SEE SHEETS 4 THROUGH 10 FOR QUANTITIES.

REVISIONS	
NAME	DATE

STATE OF ILLINOIS  
DEPARTMENT OF TRANSPORTATION  
F.A.I. 80 & F.A.I. 55 INTERCHANGE  
STA. 1067+00 TO STA. 1077+00 (SB)  
DETAILS AND ELEVATIONS  
RAMP "A"

SCALE: 1" = 20'  
DATE: JANUARY, 2005

DRAWN BY: NLP  
CHECKED BY: MJL

DATE: 01/03/2005  
FILENAME: n:\proj\2890\2890-02\design\details\terminal\sheet\strees\2890-rampa-ex.dgn