


| | | | | |
|------------------------------|---------|------------------|--------------|-----------|
| F.A.I. ROUTE | SECTION | COUNTY | TOTAL SHEETS | SHEET NO. |
| 80-55 99-1(K,B,Y&C-B) | WILL | ILLINOIS | 497 | 155 |
| STA. 1917+50 TO STA. 1934+00 | | FED. AID PROJECT | | |
| CONTRACT NO. 80906 | | | | |

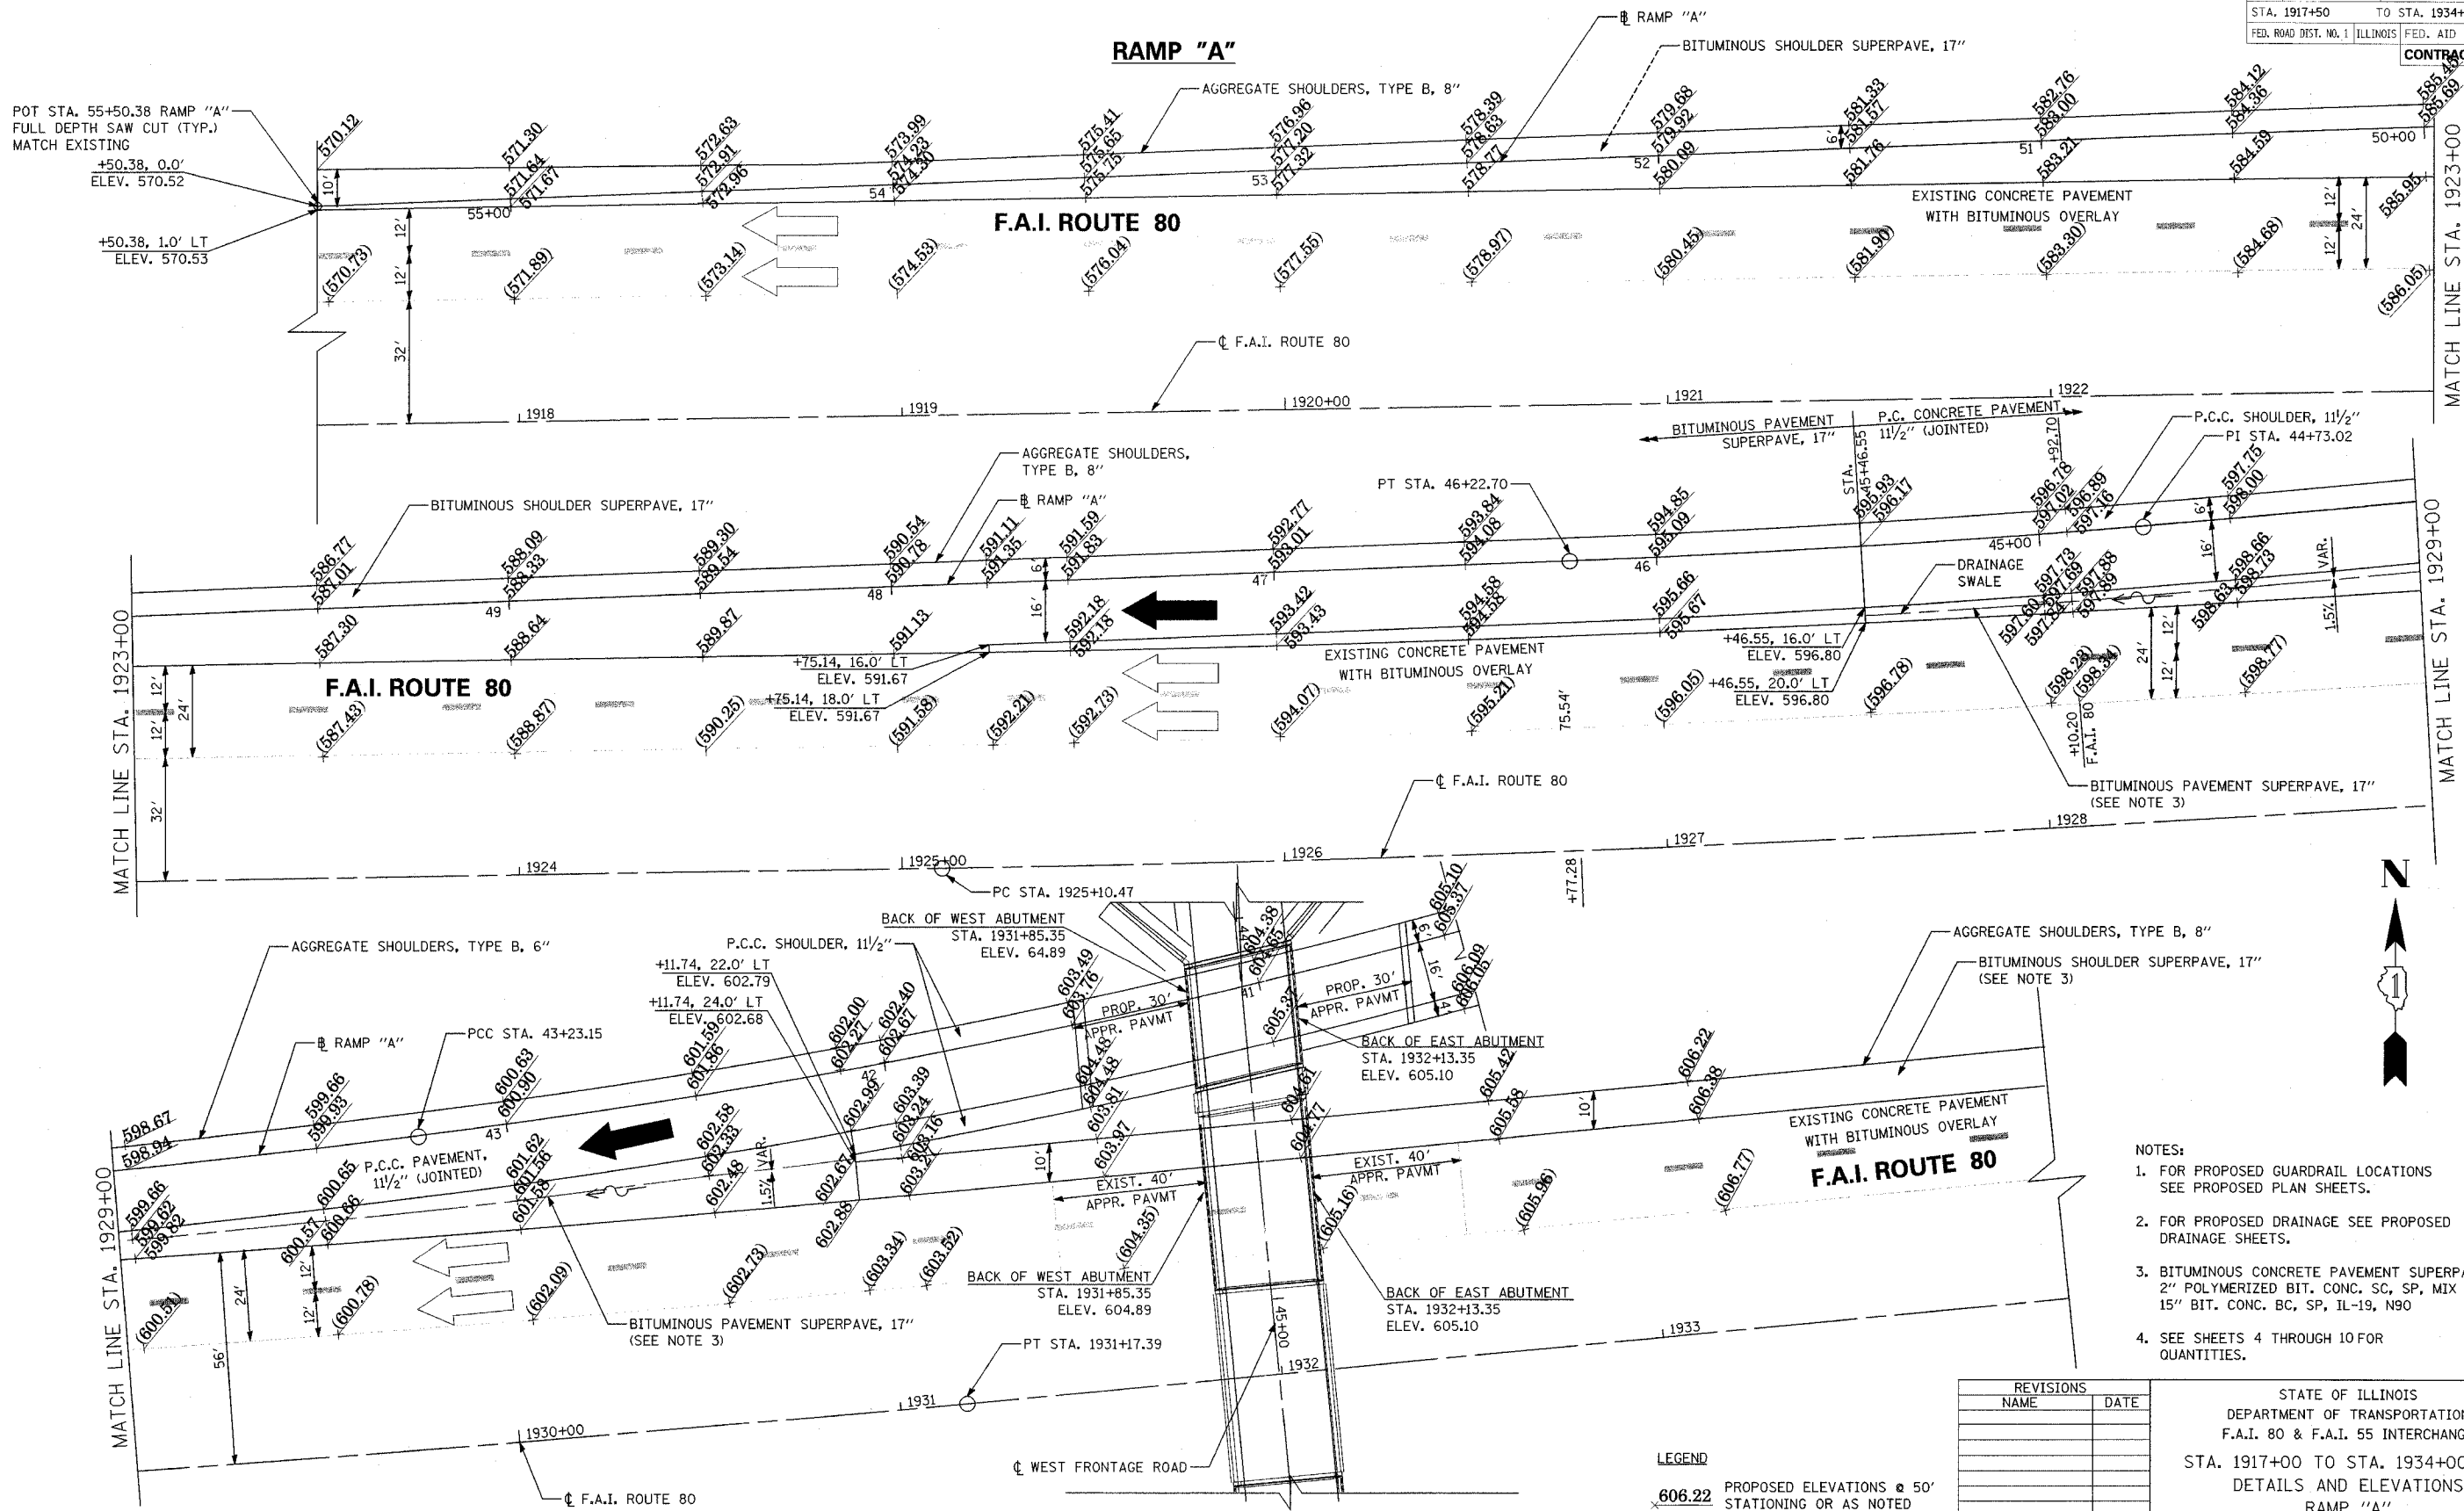

- NOTES:
1. FOR PROPOSED GUARDRAIL LOCATIONS SEE PROPOSED PLAN SHEETS.
 2. FOR PROPOSED DRAINAGE SEE PROPOSED DRAINAGE SHEETS.
 3. BITUMINOUS CONCRETE PAVEMENT SUPERPAVE, 17" 2" POLYMERIZED BIT. CONC. SC, SP, MIX "F", N90 15" BIT. CONC. BC, SP, IL-19, N90
 4. SEE SHEETS 4 THROUGH 10 FOR QUANTITIES.

| REVISIONS | |
|-----------|------|
| NAME | DATE |
| | |
| | |
| | |
| | |
| | |

STATE OF ILLINOIS
 DEPARTMENT OF TRANSPORTATION
 F.A.I. 80 & F.A.I. 55 INTERCHANGE
 STA. 1917+00 TO STA. 1934+00 (WB)
 DETAILS AND ELEVATIONS
 RAMP "A"

SCALE: 1" = 20'
 DATE: JANUARY, 2005

DRAWN BY: NLP
 CHECKED BY: MJL

LEGEND

606.22 PROPOSED ELEVATIONS @ 50' STATIONING OR AS NOTED

(606.22) EXISTING ELEVATIONS

DATE: 01/03/2005
 FILENAME: \\proj\2890\2890-02\design\details\terminal-detail-sheets\2890-ramp-a-en.dgn