


F.A.I. ROUTE	SECTION	COUNTY	TOTAL SHEETS	SHEET NO.
80-55 99-1(K,B,Y&AC-B)	WILL		497	156
STA. 1054+00		TO STA. 1061+00		
FED. ROAD DIST. NO. 1		ILLINOIS FED. AID PROJECT		
CONTRACT NO. 80906				

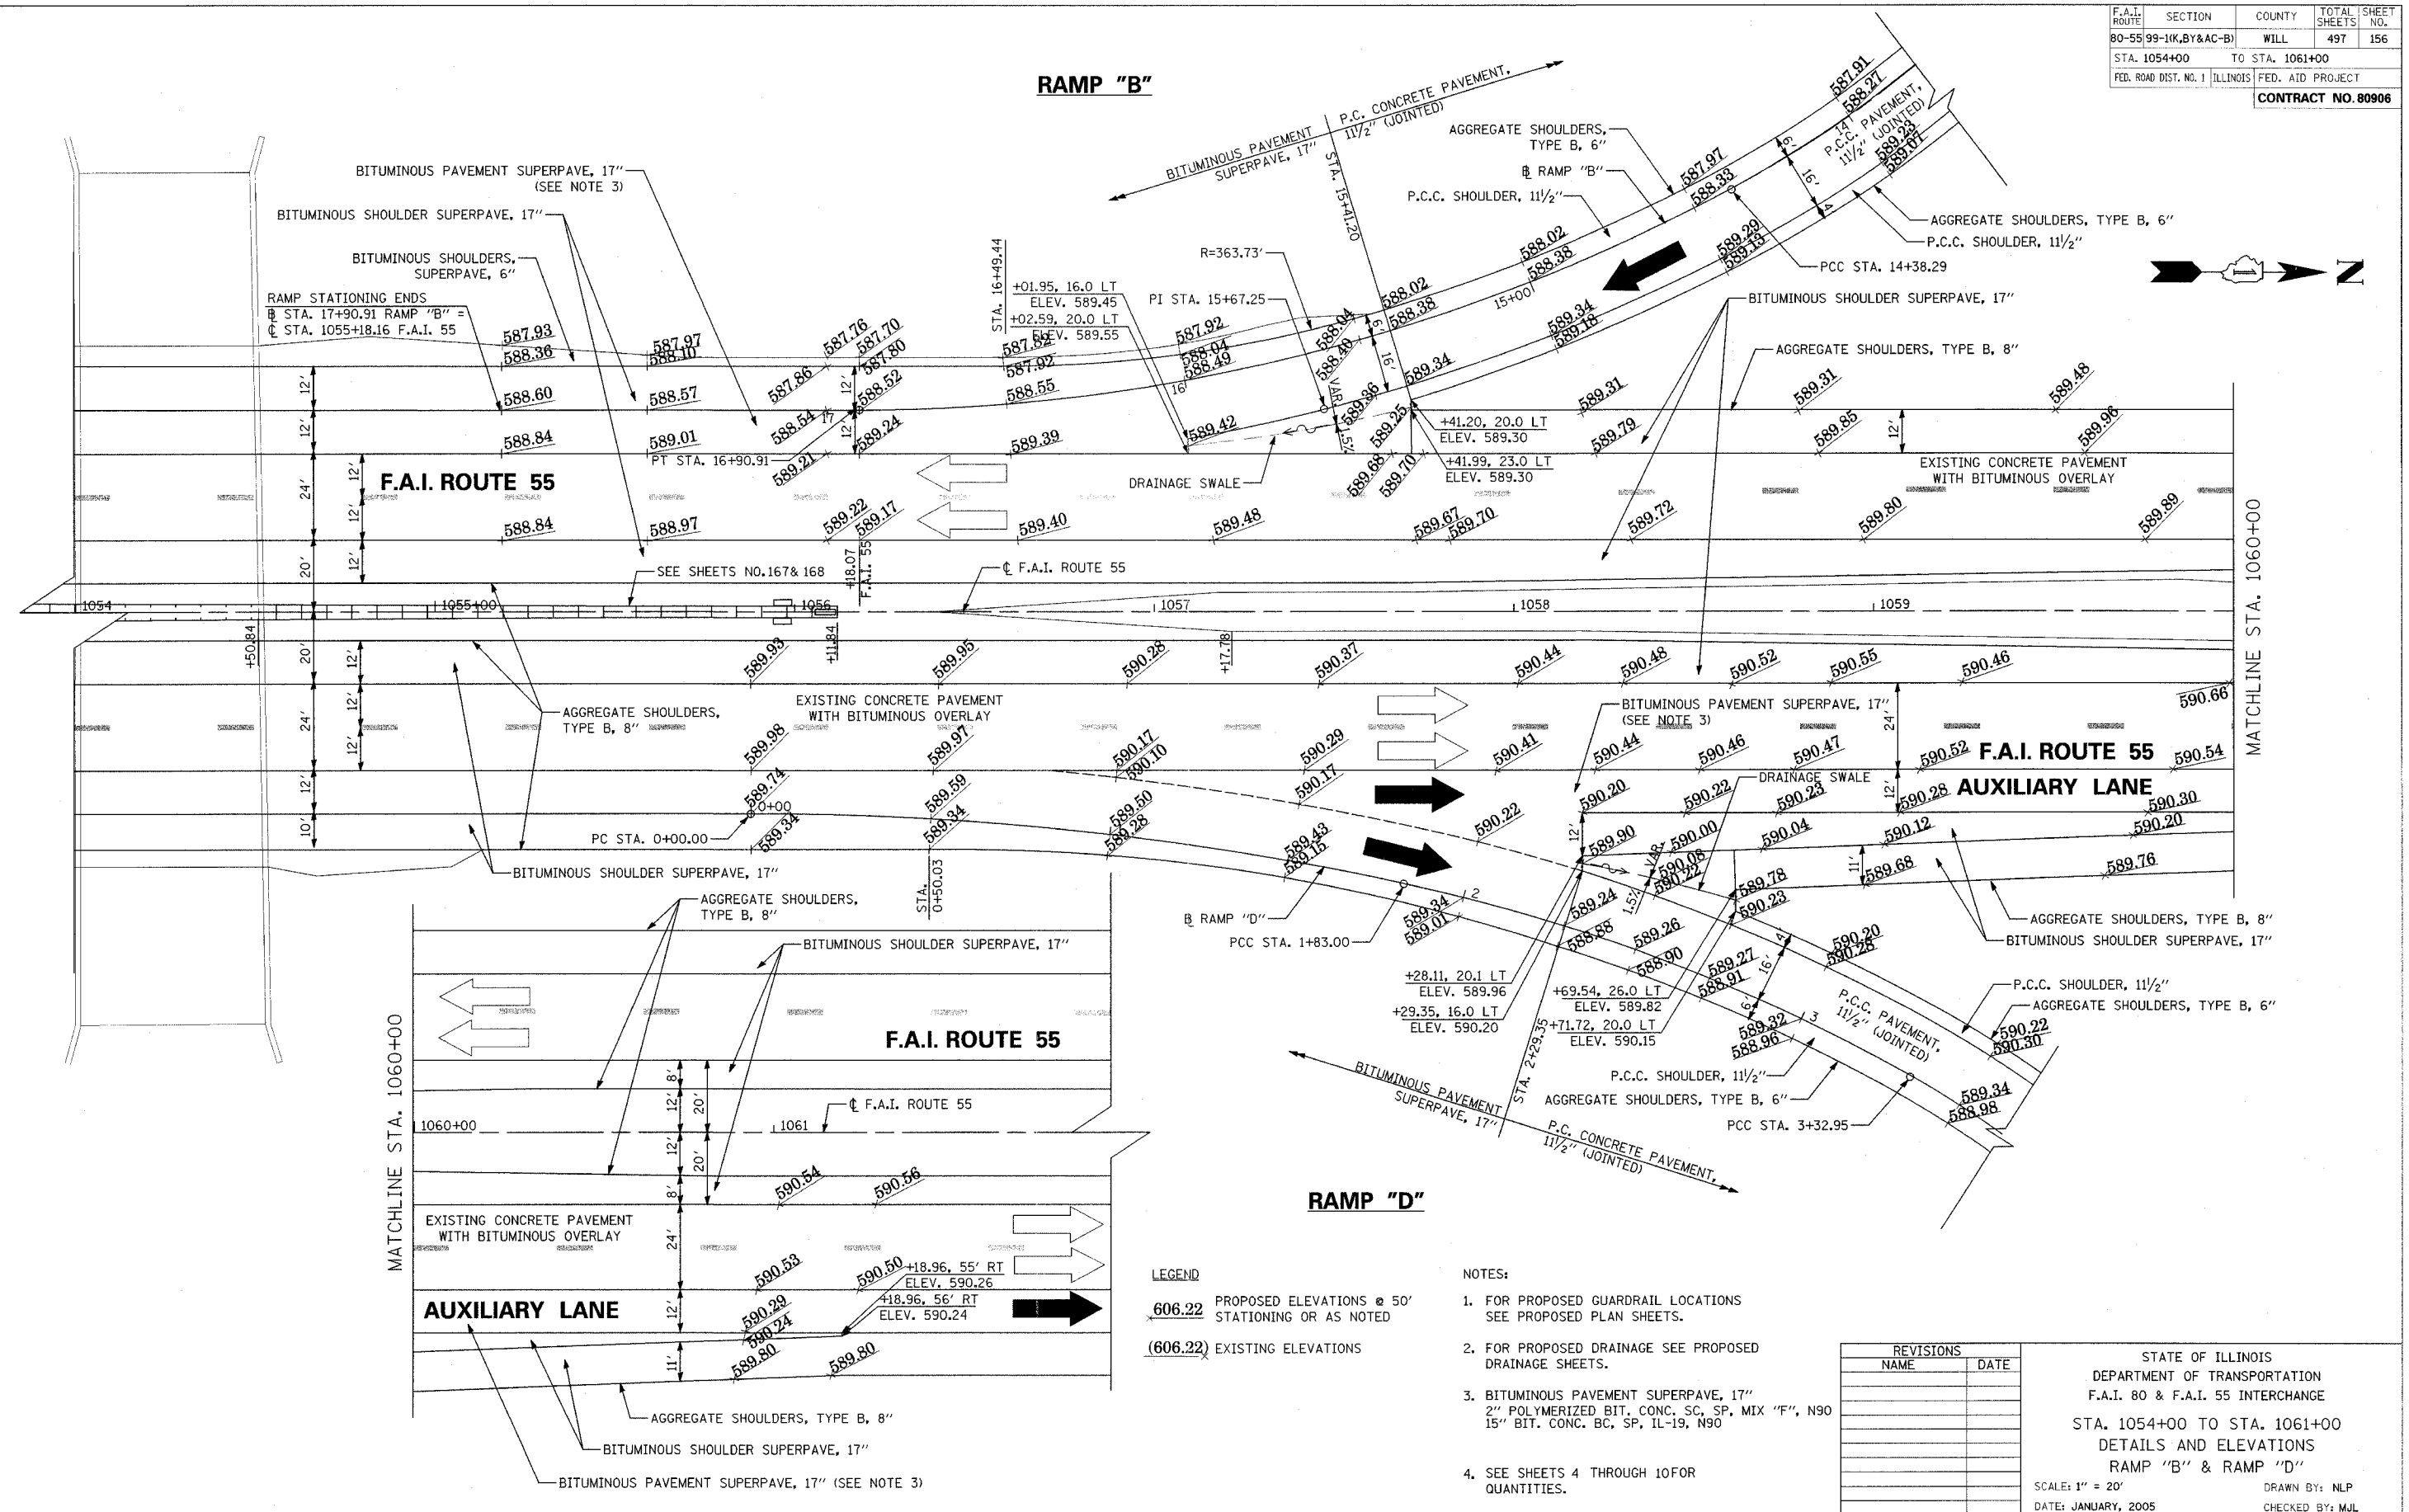

LEGEND

606.22 PROPOSED ELEVATIONS @ 50' STATIONING OR AS NOTED

(606.22) EXISTING ELEVATIONS

- NOTES:**
- FOR PROPOSED GUARDRAIL LOCATIONS SEE PROPOSED PLAN SHEETS.
 - FOR PROPOSED DRAINAGE SEE PROPOSED DRAINAGE SHEETS.
 - BITUMINOUS PAVEMENT SUPERPAVE, 17" 2" POLYMERIZED BIT. CONC. SC, SP, MIX "F", N90 15" BIT. CONC. BC, SP, IL-19, N90
 - SEE SHEETS 4 THROUGH 10 FOR QUANTITIES.

REVISIONS	
NAME	DATE

STATE OF ILLINOIS
DEPARTMENT OF TRANSPORTATION
F.A.I. 80 & F.A.I. 55 INTERCHANGE
STA. 1054+00 TO STA. 1061+00
DETAILS AND ELEVATIONS
RAMP "B" & RAMP "D"

SCALE: 1" = 20'
DATE: JANUARY, 2005

DRAWN BY: NLP
CHECKED BY: MJL

DATE: 01/03/2005
FILENAME: c:\proj\2880\2880.dwg