


F.A.I. ROUTE	SECTION	COUNTY	TOTAL SHEETS	SHEET NO.
80-55-99-10K, BY&AC-B1	WILL		497	163
STA. 1046+70		TO STA. 1053+10		
FED. ROAD DIST. NO. 1		ILLINOIS FED. AID PROJECT		
<b>CONTRACT NO. 80906</b>				

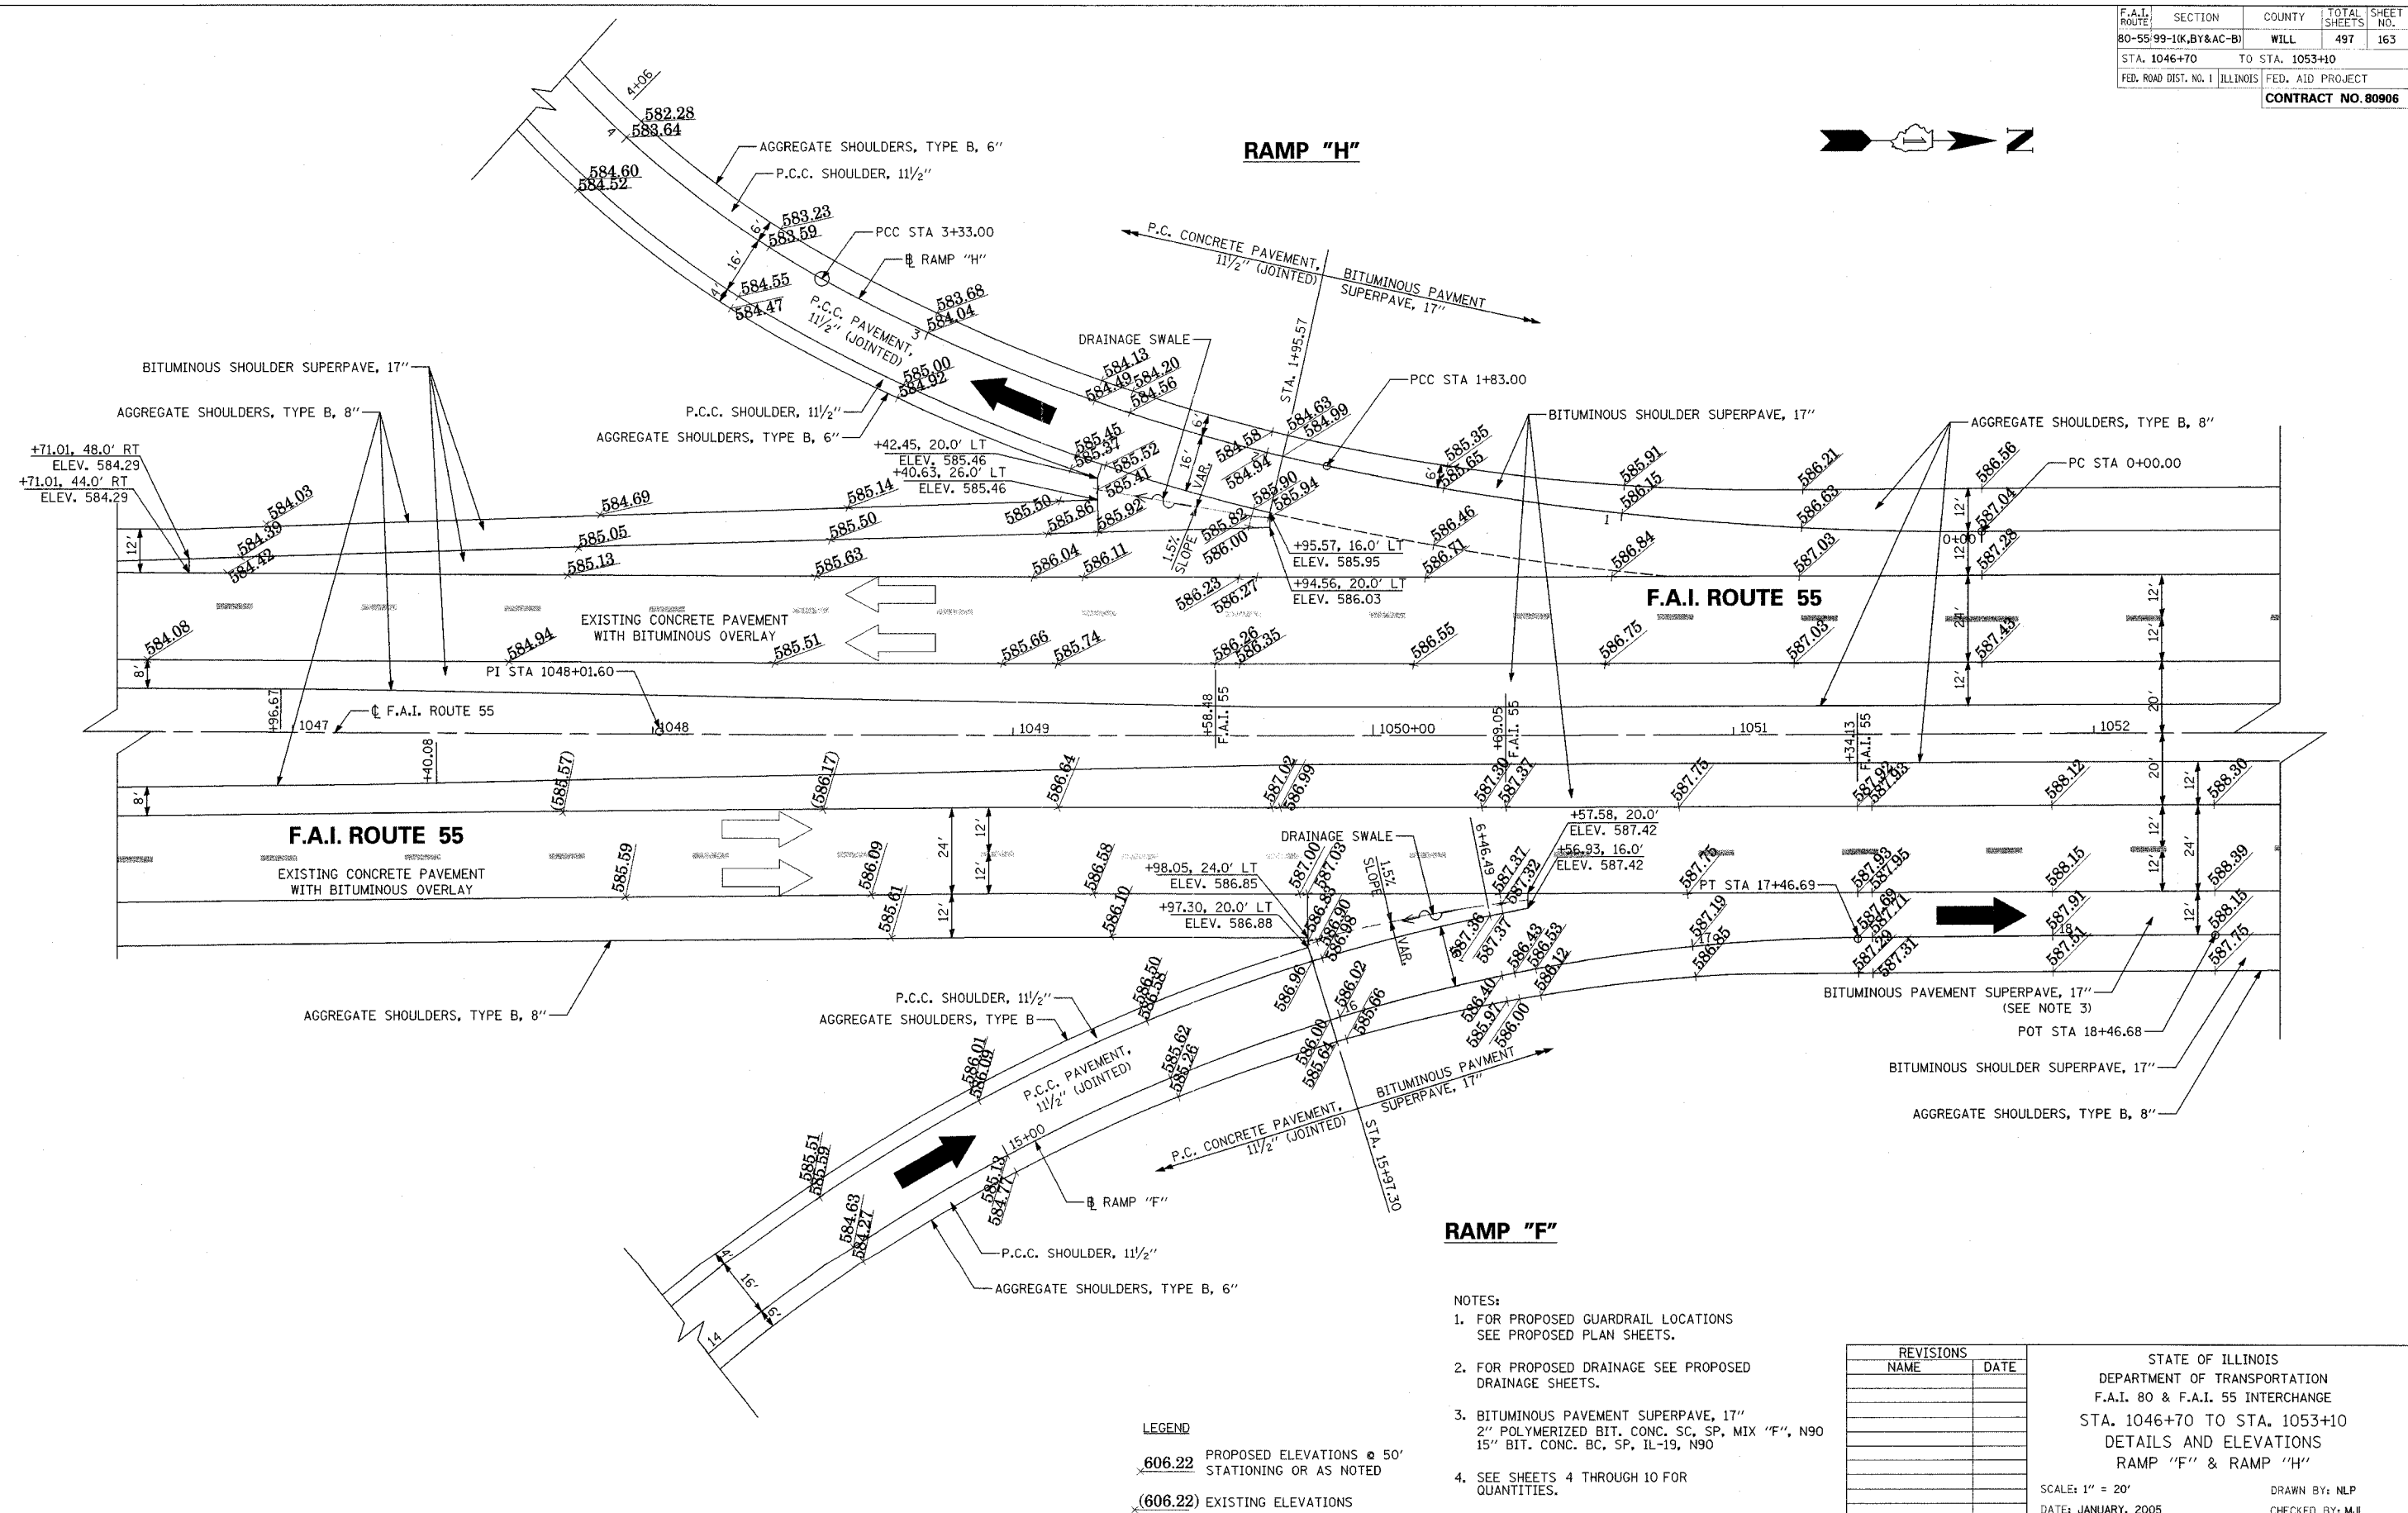

**RAMP "H"**

**RAMP "F"**

- NOTES:
- FOR PROPOSED GUARDRAIL LOCATIONS SEE PROPOSED PLAN SHEETS.
  - FOR PROPOSED DRAINAGE SEE PROPOSED DRAINAGE SHEETS.
  - BITUMINOUS PAVEMENT SUPERPAVE, 17"  
2" POLYMERIZED BIT. CONC. SC, SP, MIX "F", N90  
15" BIT. CONC. BC, SP, IL-19, N90
  - SEE SHEETS 4 THROUGH 10 FOR QUANTITIES.

LEGEND  
 606.22 PROPOSED ELEVATIONS @ 50' STATIONING OR AS NOTED  
 (606.22) EXISTING ELEVATIONS

REVISIONS	
NAME	DATE

STATE OF ILLINOIS  
 DEPARTMENT OF TRANSPORTATION  
 F.A.I. 80 & F.A.I. 55 INTERCHANGE  
 STA. 1046+70 TO STA. 1053+10  
 DETAILS AND ELEVATIONS  
 RAMP "F" & RAMP "H"

SCALE: 1" = 20'  
 DATE: JANUARY, 2005

DRAWN BY: NLP  
 CHECKED BY: MJL

DATE: 01/03/2005  
 FILENAME: n:\proj\2889\2889-02\design\details\terminal-detail\sheet\2889-02-rampf.h.dgn